


FLOOR PLAN

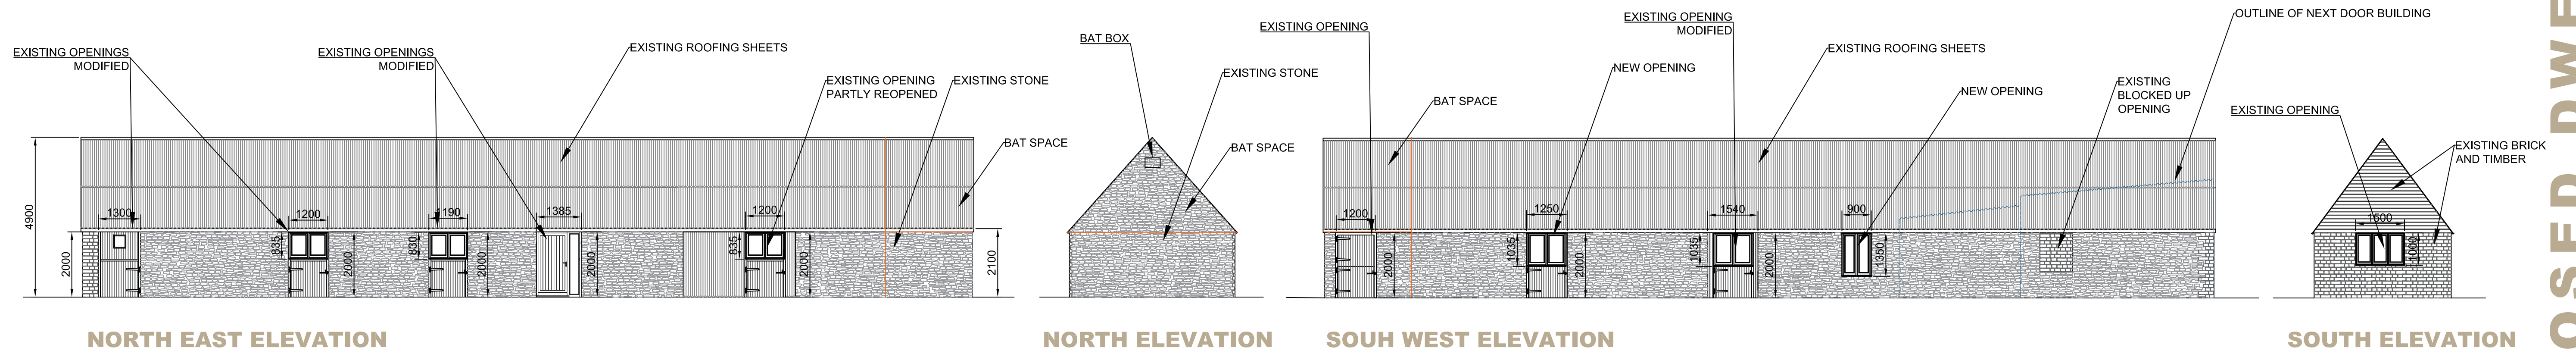

NORTH EAST ELEVATION

NORTH ELEVATION

SOUTH WEST ELEVATION


SOUTH ELEVATION

FLOOR PLAN & ELEVATIONS

Scale 1:100

NOTES:

1. Use written dimensions only. All dimensions to be checked on site and any discrepancies reported to ACORUS immediately. If in doubt ask.
 2. Where relevant, significant hazards have been identified on the drawing. Hazards which should be obvious to a competent contractor or unforeseeable have not been identified.
 3. This drawing is confidential and remains the exclusive property of ACORUS.
 4. Ordnance Survey Paper Map Copying Licence Number: 100039456.
- © ACORUS Rural Property Services Ltd.

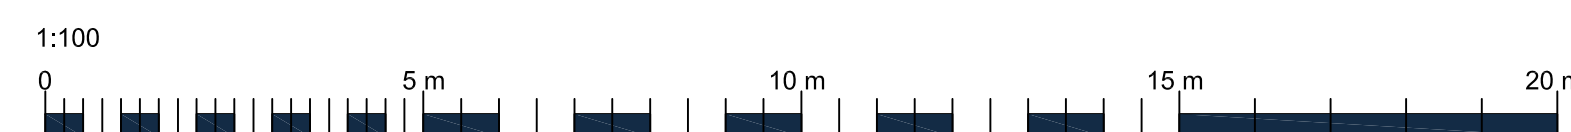

RA	22/11/23	BAT BOX AND BAT SPACE ADDED	EB	BB
Rev.	Date.	Amendment.	Drawn	Checked

PROJECT			
BLAYNEY LOVELWOOD FARM, TOWCESTER ROAD LILLINGSTONE LOVELL, MK18 5AZ			
TITLE PROPOSED DWELLING BUILDING 2 FLOOR PLAN AND ELEVATIONS			
SCALE	DATE	DRAWN BY	CHECKED BY
AS SHOWN @A1	03/23	CF	SR
JOB NO.	DRAWING NO.	REVISION	
BLF/BB23/01	100_06		

