




**FLOOR PLAN**

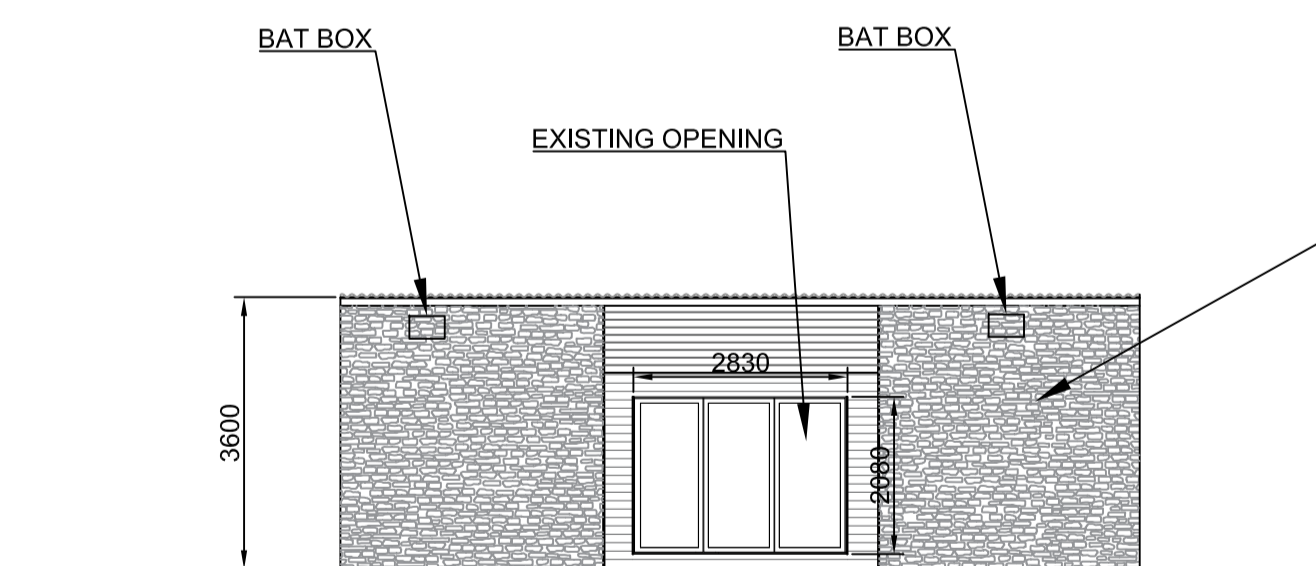


**SOUTH EAST ELEVATION**

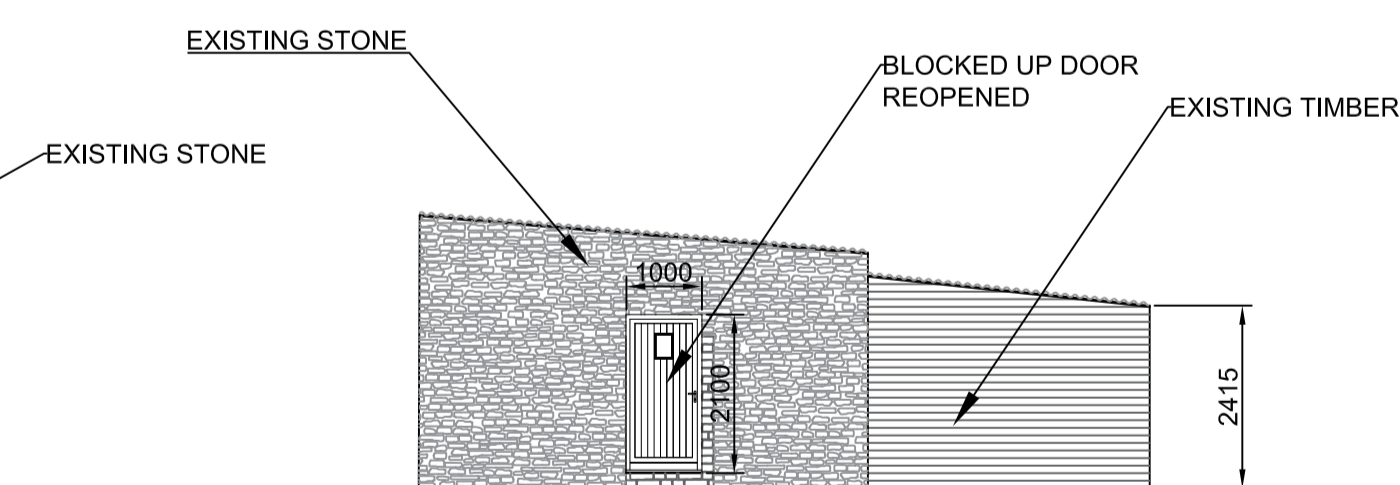

**NORTH EAST ELEVATION**

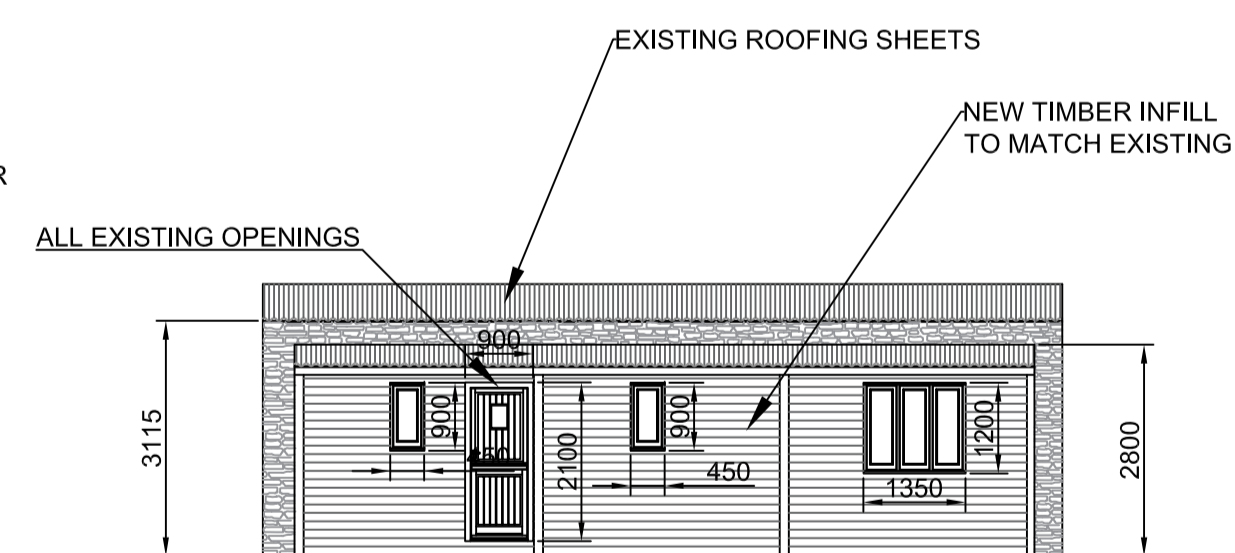

**NORTH WEST ELEVATION**

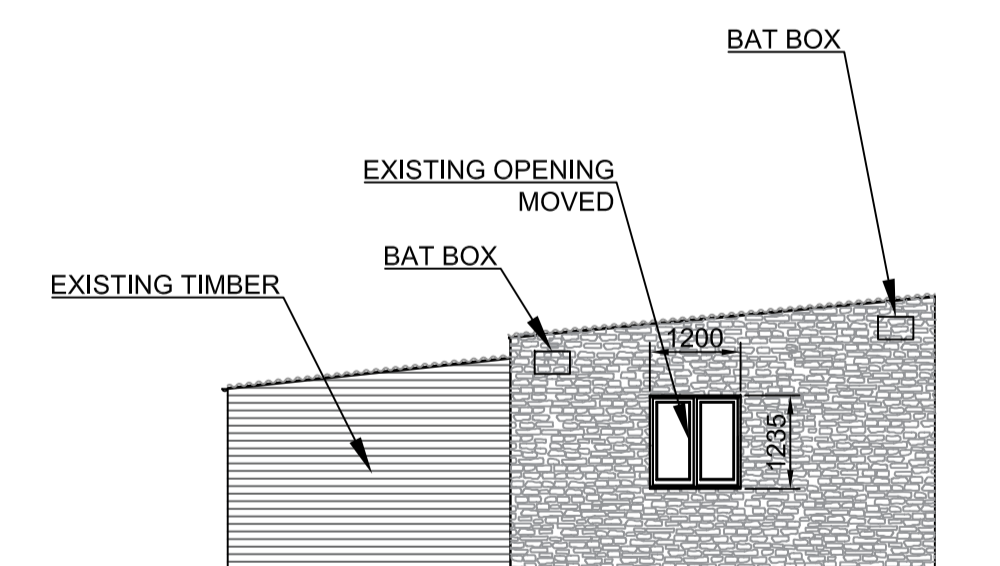


**SOUTH WEST ELEVATION**

**FLOOR PLAN & ELEVATIONS**

Scale 1:100

NOTES:

1. Use written dimensions only. All dimensions to be checked on site and any discrepancies reported to ACORUS immediately. If in doubt ask.
  2. Where relevant, significant hazards have been identified on the drawing. Hazards which should be obvious to a competent contractor or unforeseeable have not been identified.
  3. This drawing is confidential and remains the exclusive property of ACORUS.
  4. Ordnance Survey Paper Map Copying Licence Number: 100039456.
- © ACORUS Rural Property Services Ltd.

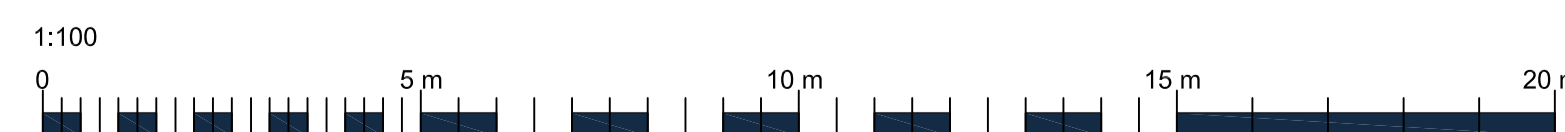

RA	22/11/23	PROPOSED BAT BOXES ADDED	EB	BB
Rev.	Date.	Amendment.	Drawn	Checked

PROJECT			
BLAYNEY LOVELWOOD FARM, TOWCESTER ROAD LILLINGSTONE LOVELL, MK18 5AZ			
TITLE			
PROPOSED DWELLING BUILDING 3 FLOOR PLAN AND ELEVATIONS			
SCALE	DATE	DRAWN BY	CHECKED BY
AS SHOWN @A1	03/23	CF	SR
JOB NO.	DRAWING NO.	REVISION	
BLF/BB23/01	100_07		

