


NOTES:  
All Dimensions must be checked on site and not scaled from this drawing.




FRONT ELEVATION



REAR ELEVATION

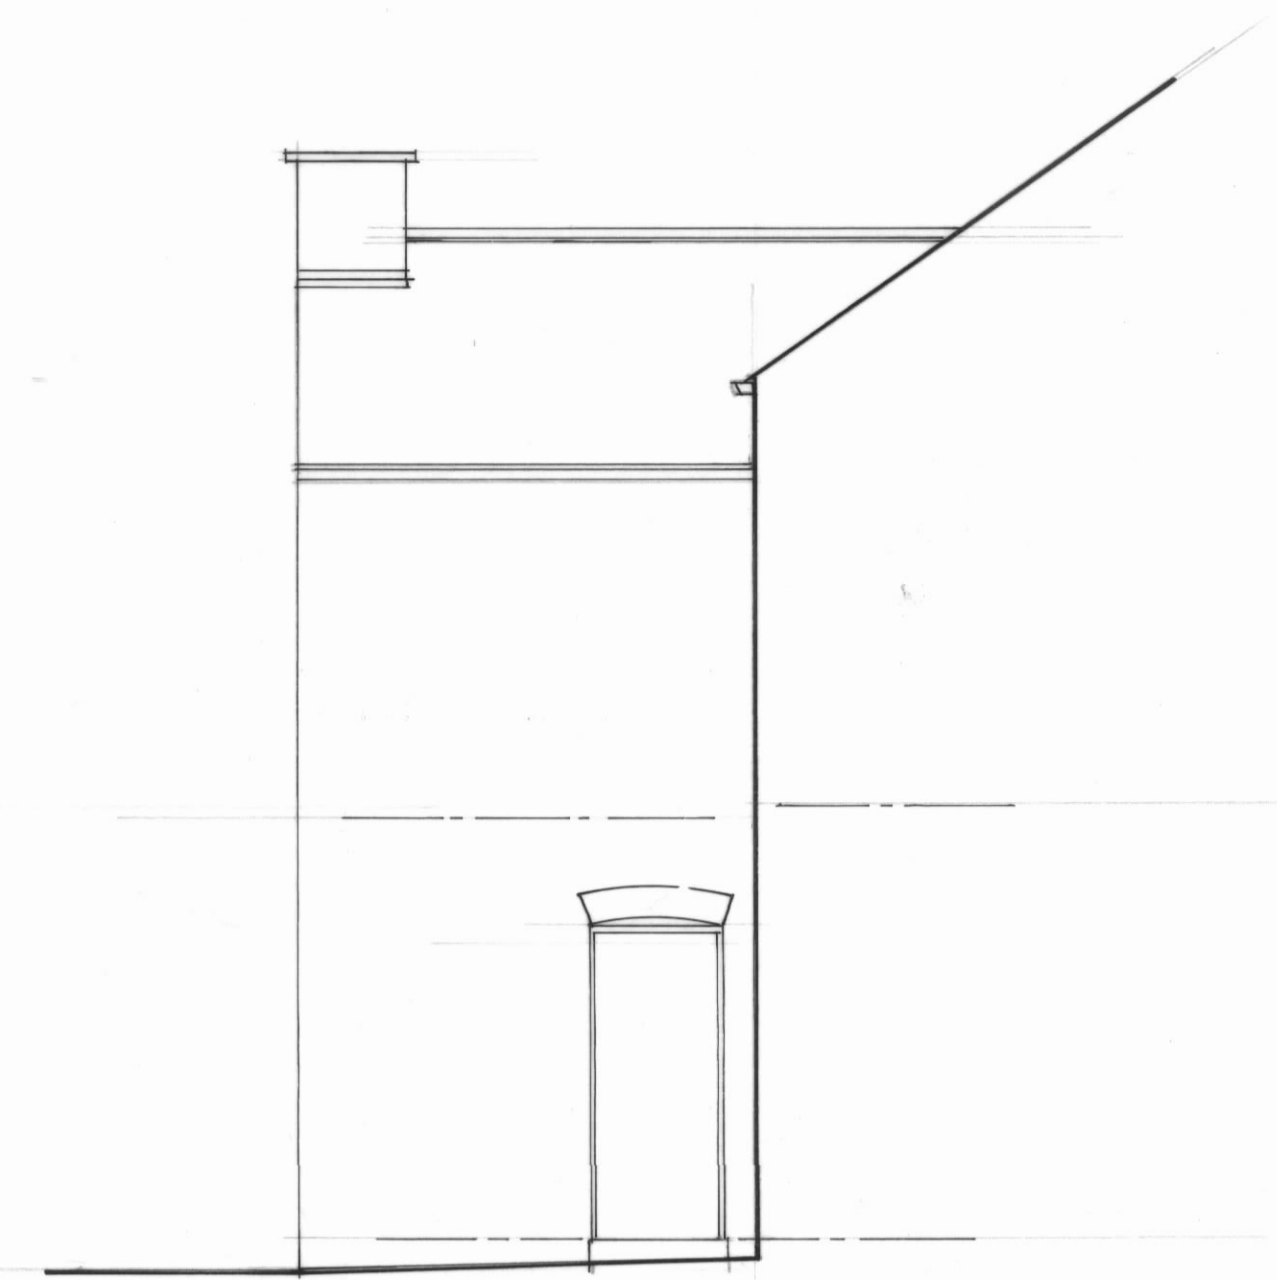


SIDE ELEVATION

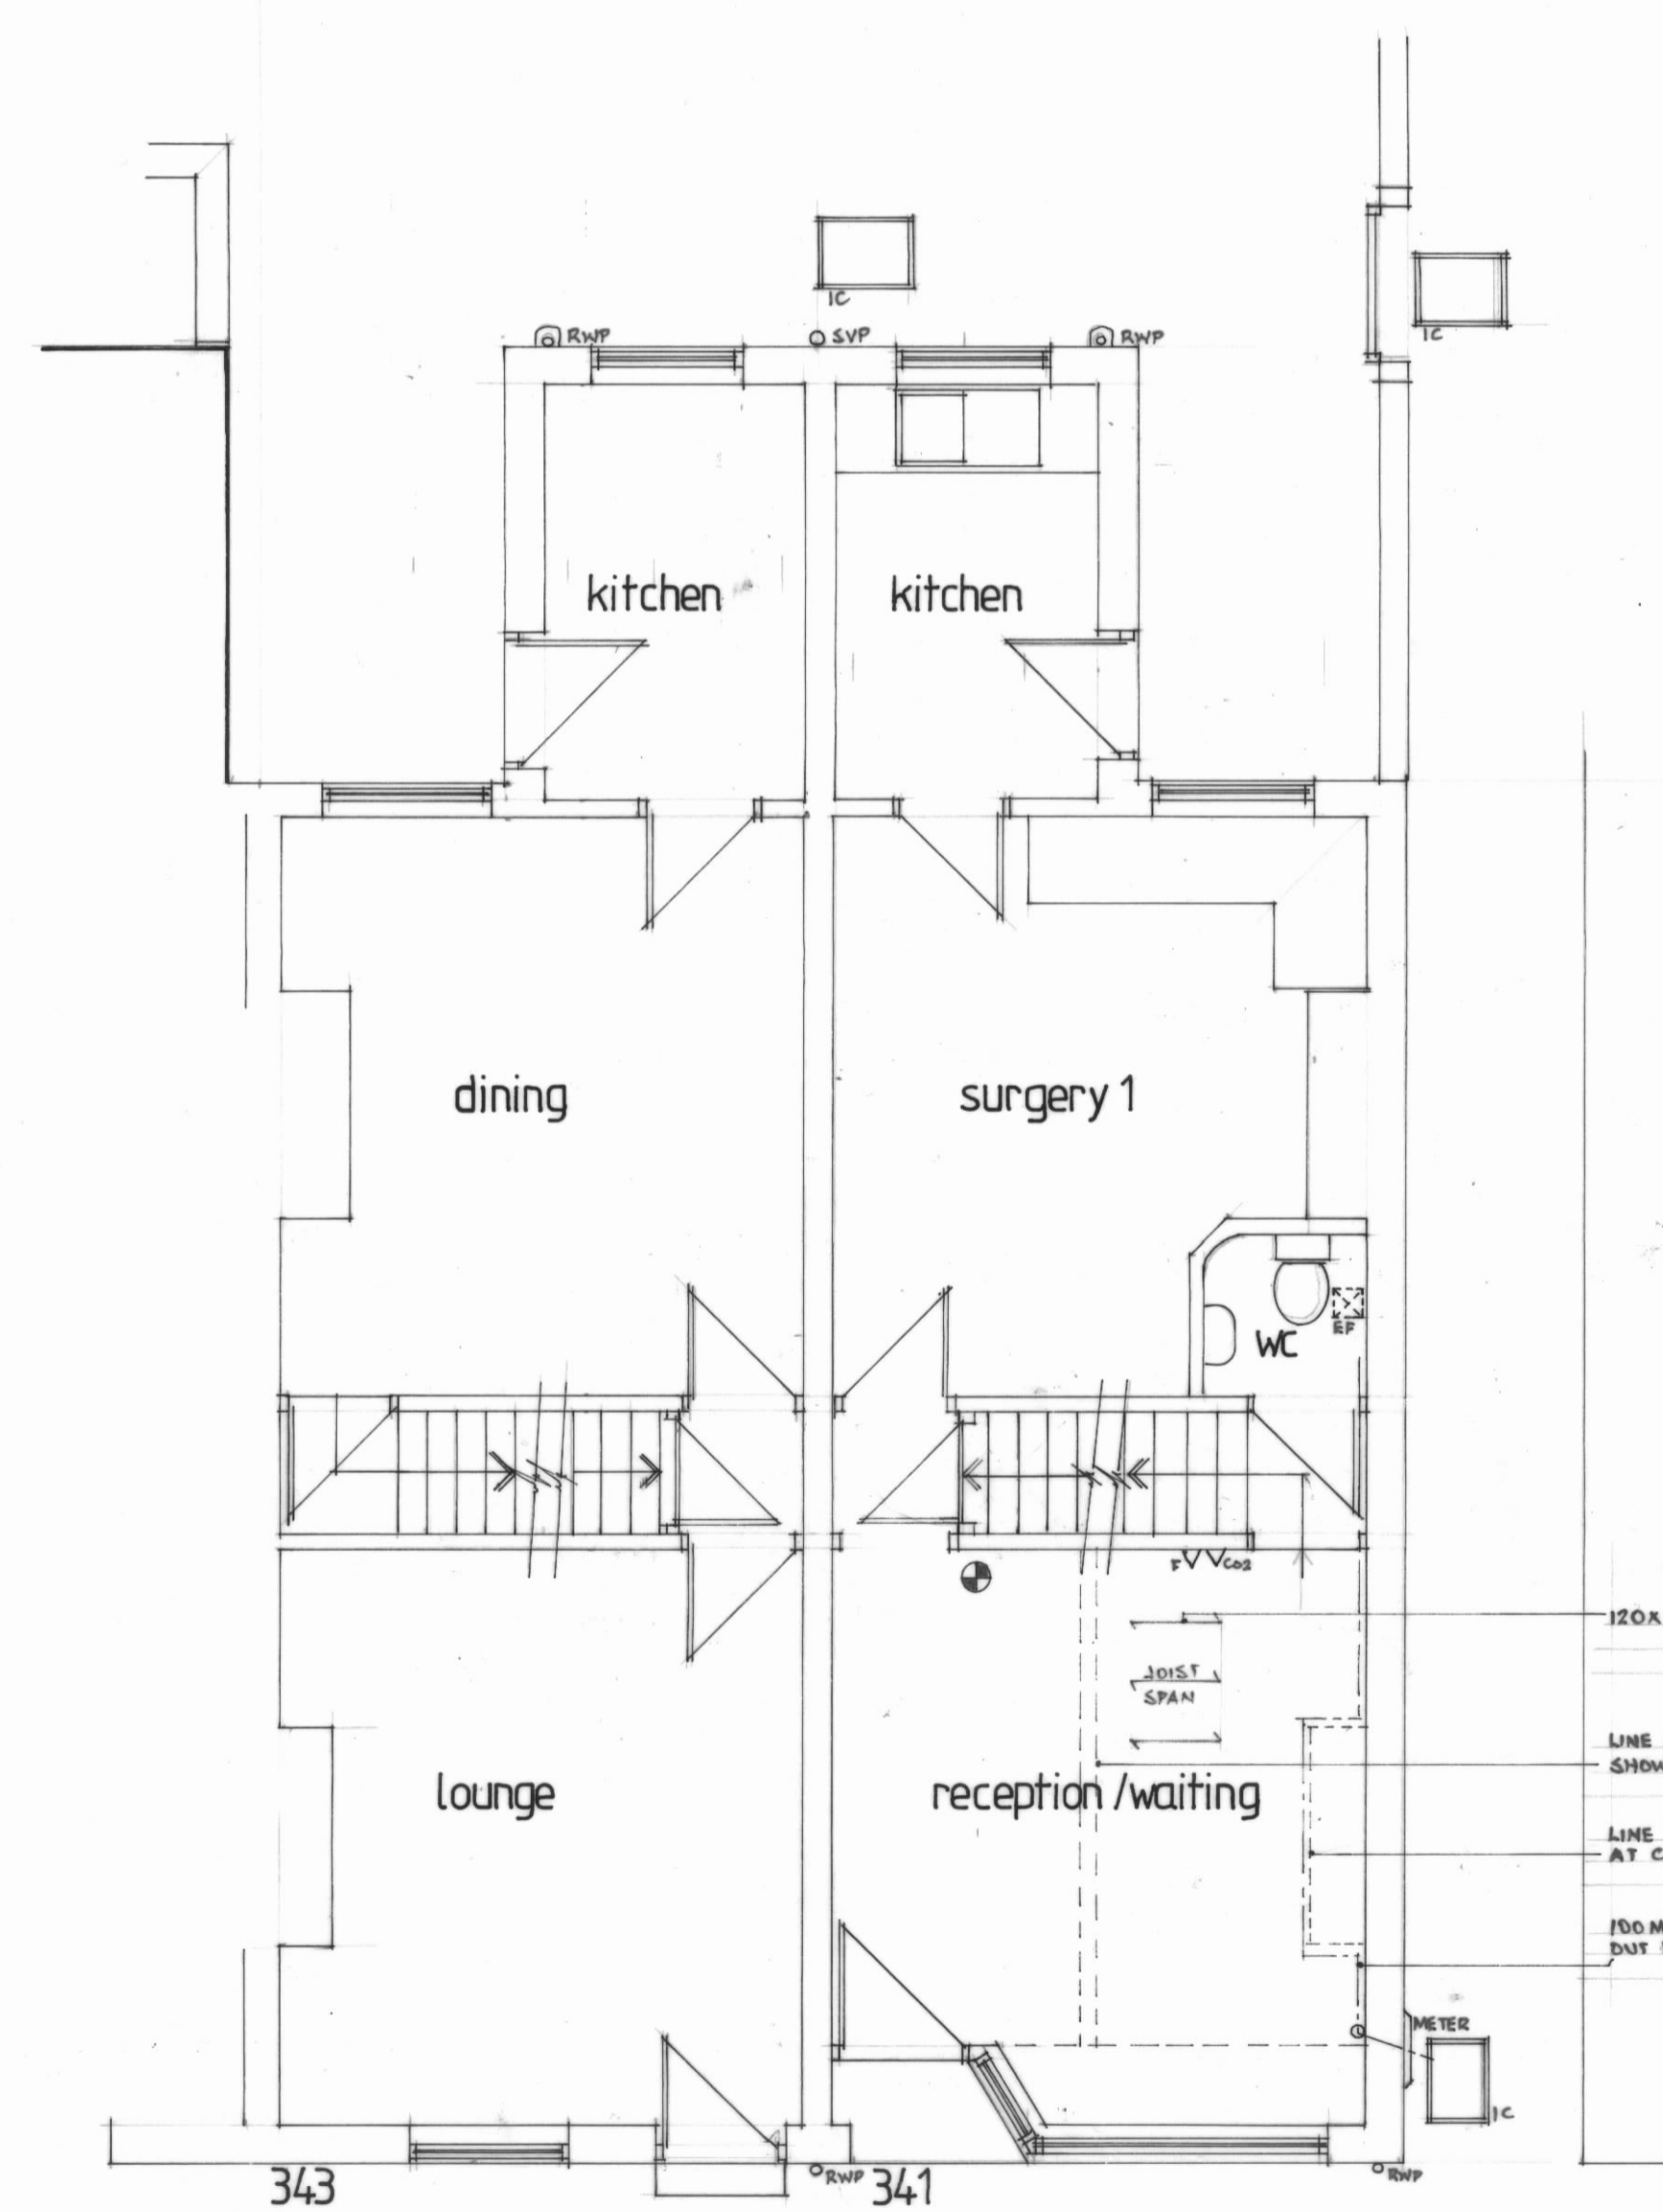

GROUND FLOOR PLAN

120x75 MM GF JOISTS @ 600MM CTRS  
LINE OF MIA SUPPORTING WALL BELOW SHOWN DOTTED  
LINE OF CHIMNEY BREAST PRESENT AT CELLAR LEVEL  
100MM DIA BRASS RUN FROM WC DISCHARGES OUT TO CORNER OF CELLAR.

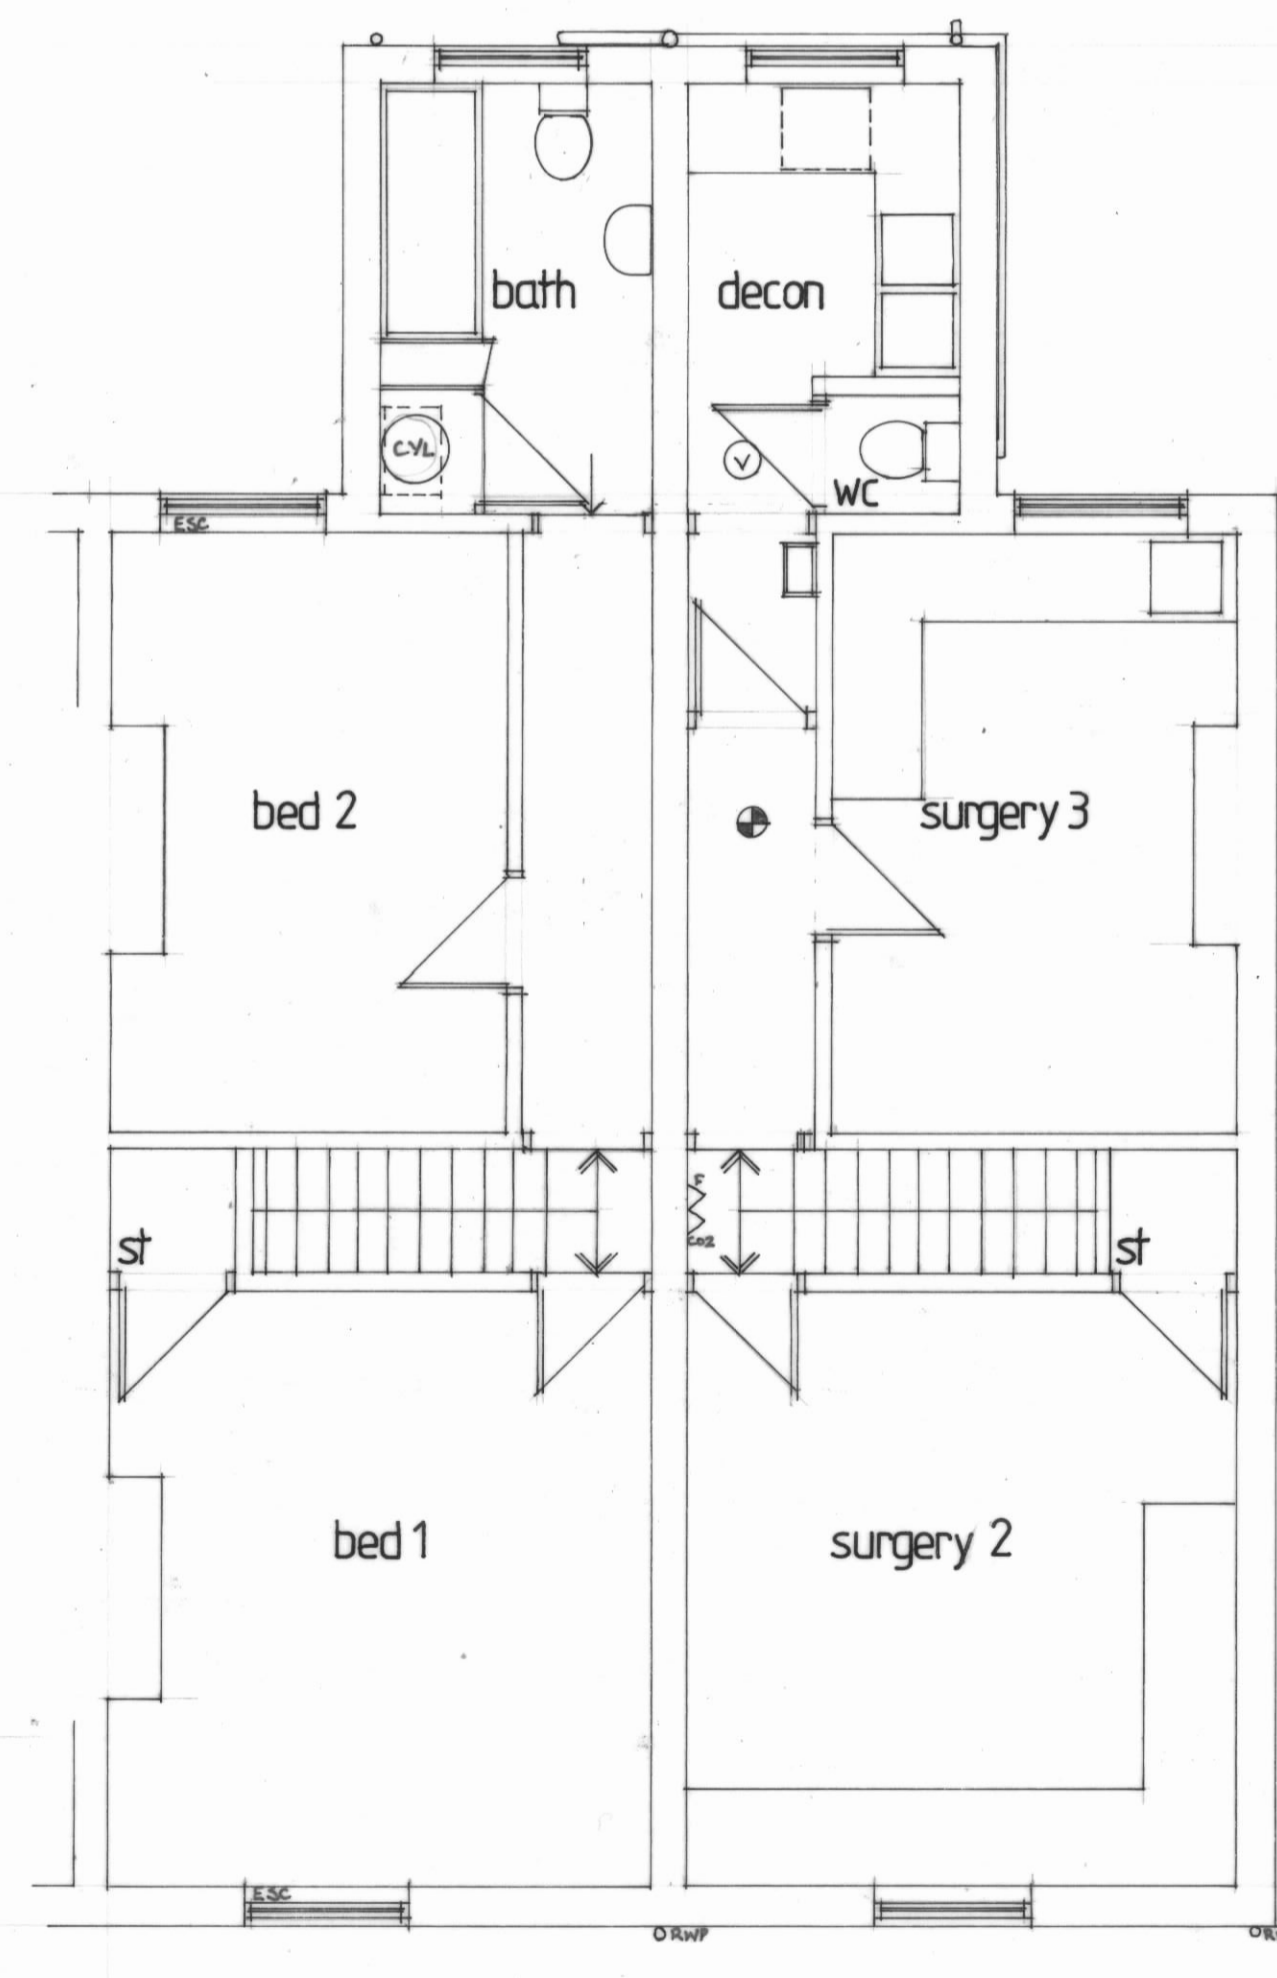

FIRST FLOOR PLAN

Revision: © Copyright

**PAUL GOUDGE DESIGN**  
ARCHITECTURAL DESIGN CONSULTANTS

32 Hollybank Close  
Intake  
Sheffield  
S12 2BN  
Tel: (0114) 2544900  
Email: paulgoudge.design@gmail.com

Client:  
**MR R. KHATIB**

Drawing Title:  
**SURVEY AS EXISTING**

Job Title:  
**PROPOSED ALTERATIONS & CHANGE OF USE AT 341- 343 CHATSWORTH ROAD CHESTERFIELD S40 2BZ**

Scale: 1 : 50	Date: NOV 23	Drawn by: pg
Drawing No: 4579 / 1 / 23		Rev: