



Existing Side Elevation, 1:100

 

Existing Front Elevation, 1:100

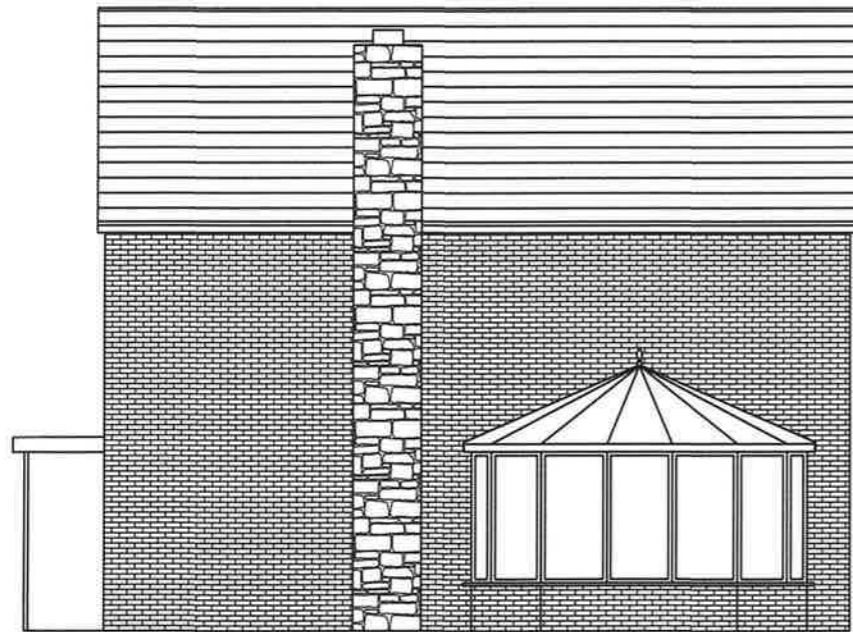

Existing Side Elevation, 1:100



Existing Rear Elevation, 1:100

SCALE BAR 1:100



RUSHMOOR
engineering

Sandy Farm Business Centre, Sands Road,
The Sands, Farnham, Surrey, GU10 1PX
info@rushmooreng.co.uk - www.rushmooreng.co.uk - 01252 782366

Client:	Mr Awobode
Project:	5 Dundaff Close, Camberley
Title:	Existing Elevations
Drawn By: SD	Checked By: DI
Date: 28.11.23	Scale: 1:100@ A3
drg no. 6520-102	

Design and advisory services (including the preparation of drawings, specs, contract forms and the like) are provided with reasonable care and skill, but no other representation or undertaking is made or is to be implied in connection with any such services, nor shall the seller be under any liability whatsoever in respect of these services if erection is carried out before any necessary approvals are obtained.
© COPYRIGHT: The contents of this drawing may not be reproduced in whole or in part without the written permission of Rushmoor Engineering Services

