






**PROPOSED FRONT ELEVATION**  
SCALE 1:100

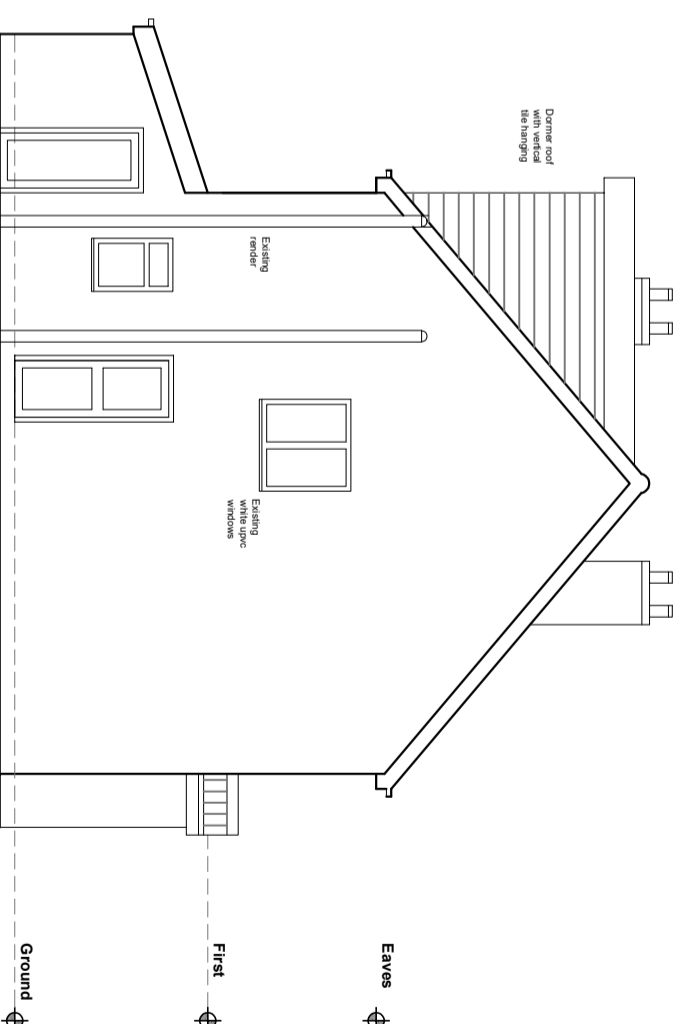


**PROPOSED SIDE ELEVATION**  
SCALE 1:100

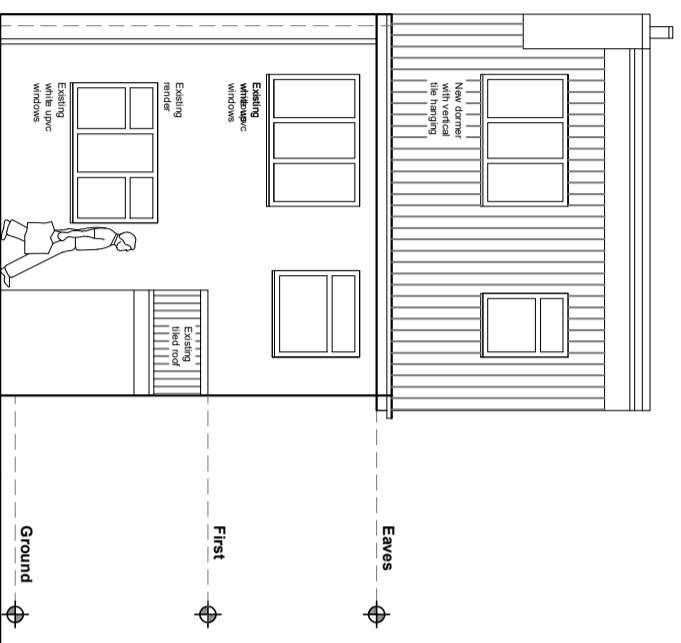


**PROPOSED REAR ELEVATION**  
SCALE 1:100

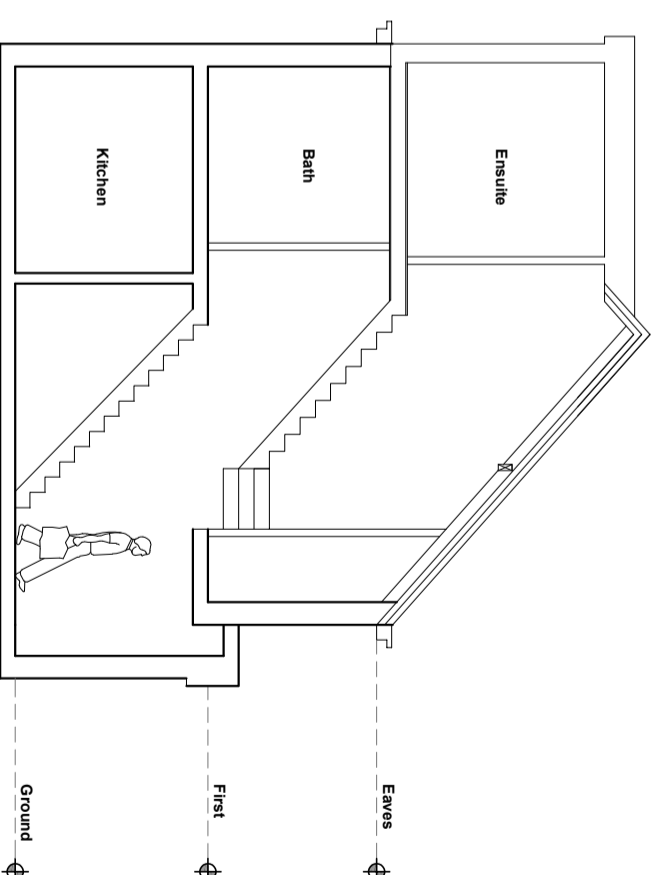

**PROPOSED SECTION A-A**  
SCALE 1:100

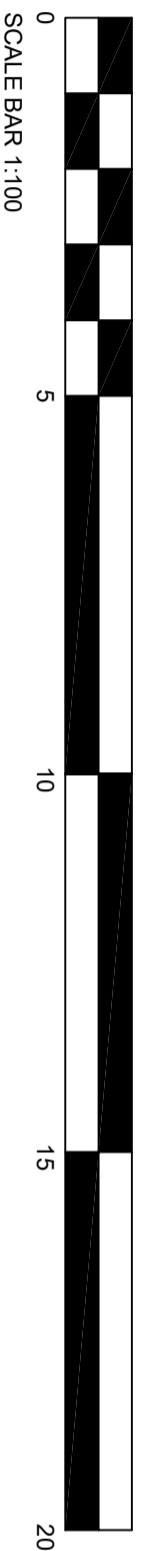

PROJECT		DRAWING TITLE	
<b>36 SNAKE LANE, ALVECHURCH</b>		<b>PROPOSED ELEVATIONS</b>	
REV	DATE	AMENDMENT	
DRWG	DATE	SCALE @ A3	
<b>P02</b>	<b>OCT 2023</b>	<b>1:100</b>	

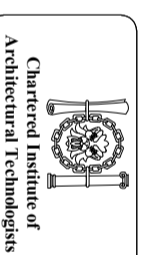

**ED Architecture LTD**

**A3**