



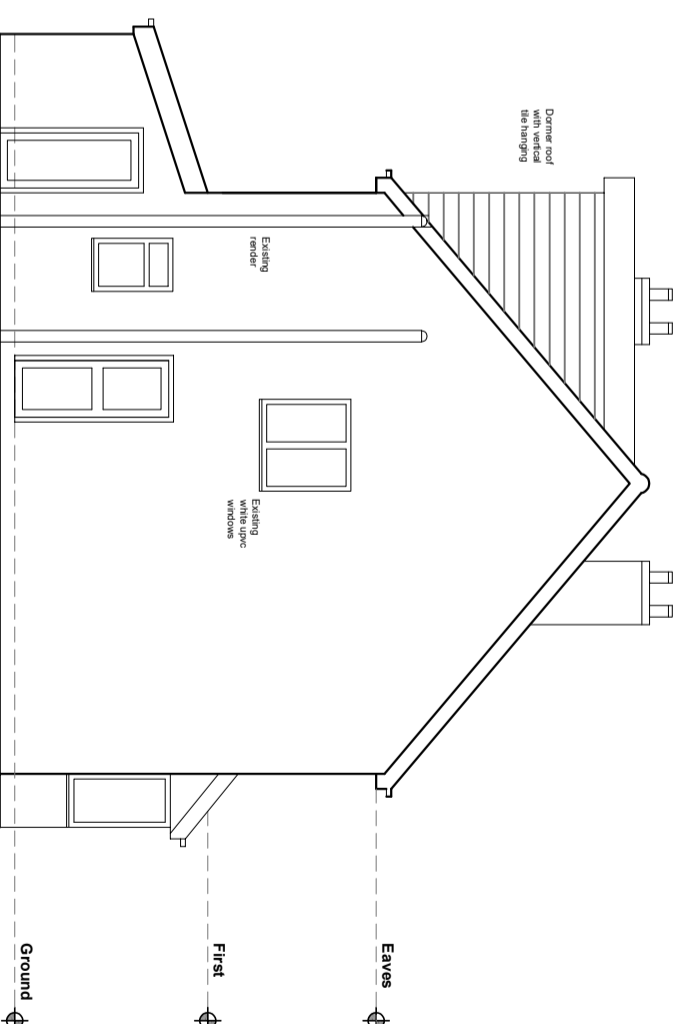


PROPOSED FRONT ELEVATION
SCALE 1:100




PROPOSED SIDE ELEVATION
SCALE 1:100

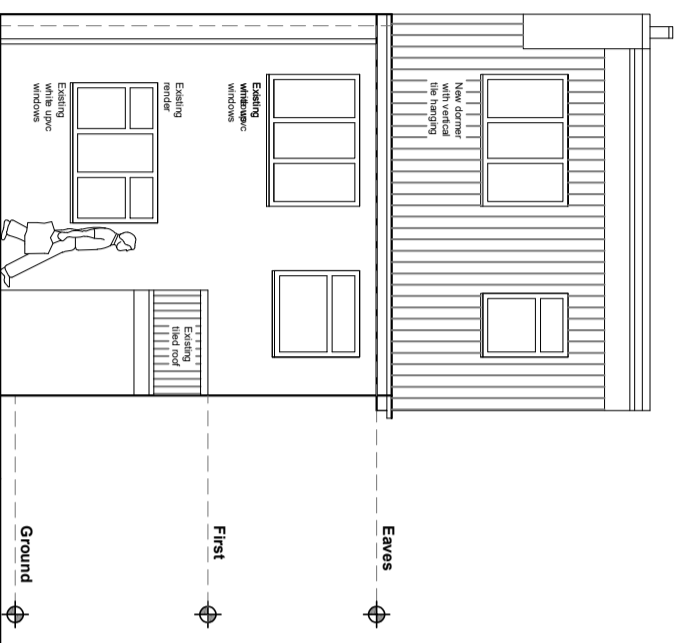


PROPOSED REAR ELEVATION
SCALE 1:100

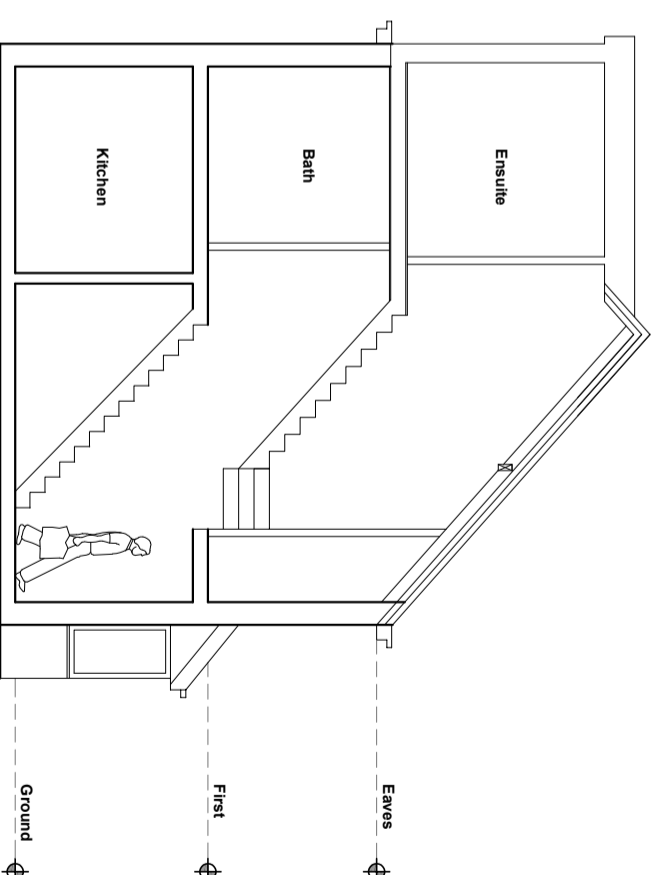

PROPOSED SECTION A-A
SCALE 1:100

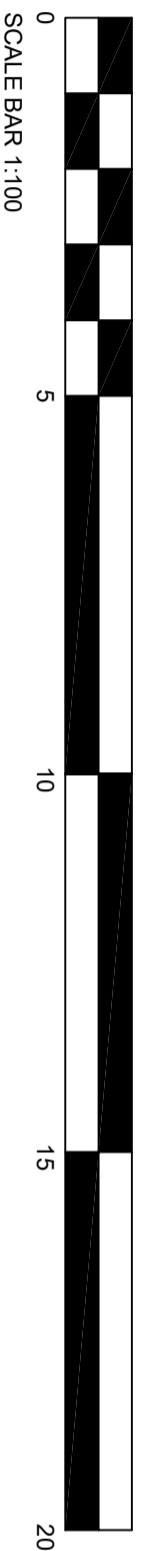

PROJECT		DRAWING TITLE	
36 SNAKE LANE, ALVECHURCH		PROPOSED ELEVATIONS	
REV	DATE	AMENDMENT	
DRWG	DATE	SCALE @ A3	
P02	OCT 2023	1:100	

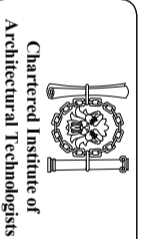

ED Architecture LTD

A3