




PROPOSED GROUND FLOOR
PLAN SCALE 1:100

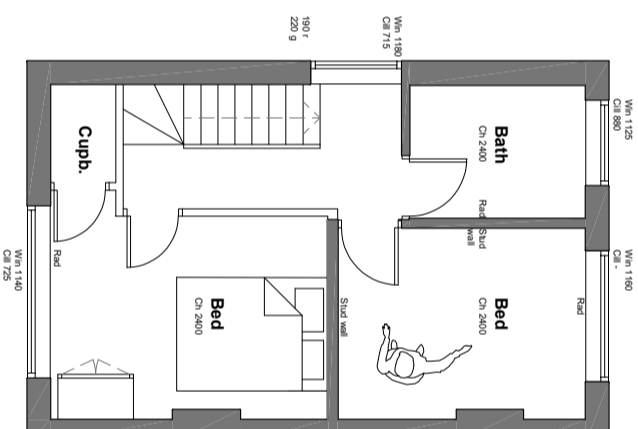

PROPOSED FIRST FLOOR
PLAN SCALE 1:100

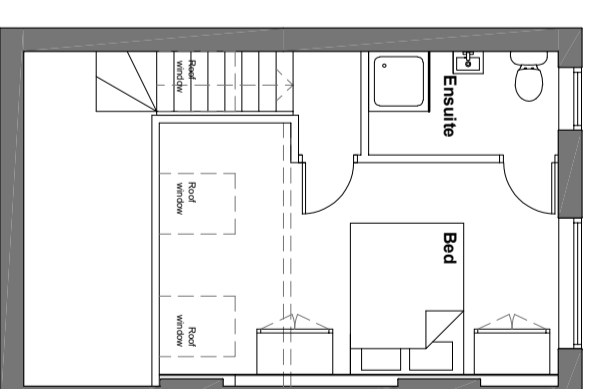

PROPOSED SECOND FLOOR
PLAN SCALE 1:100

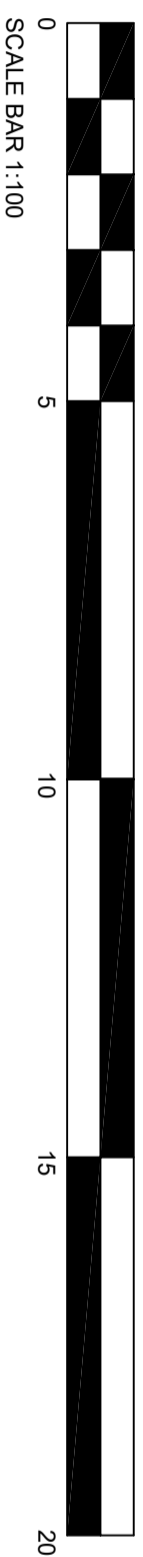

PROJECT		36 SNAKE LANE, ALVECHURCH	
DRAWING TITLE		PROPOSED FLOOR PLANS	
REV	DATE	AMENDMENT	
DRWG	DATE	SCALE @ A3	REV
P01	OCT 2023	1:100	



ED Architecture LTD

A3