




EXISTING FRONT ELEVATION
SCALE 1:100

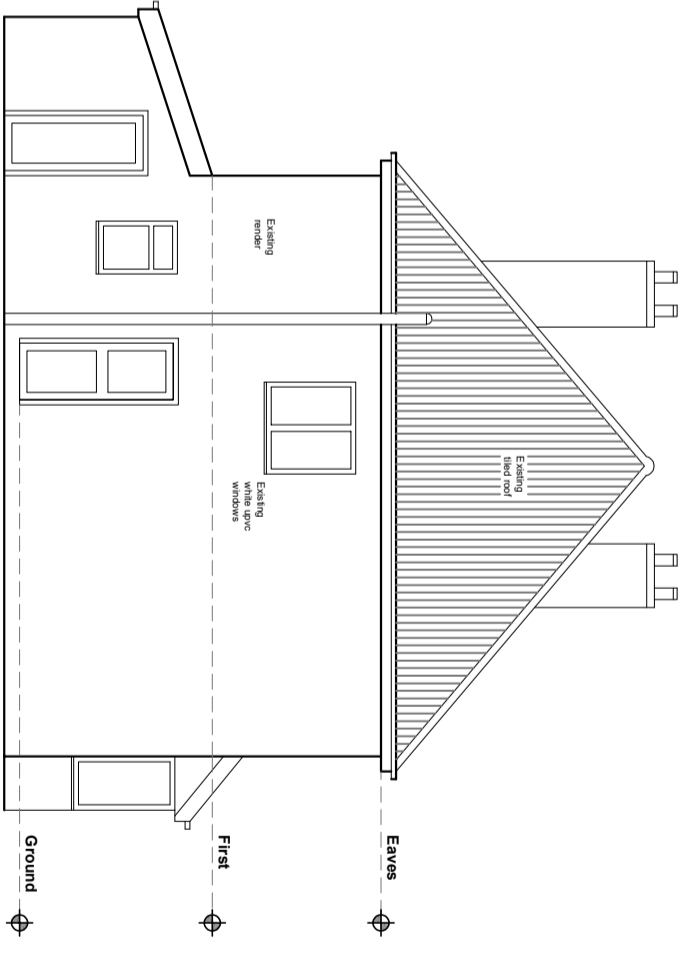


EXISTING SIDE ELEVATION
SCALE 1:100

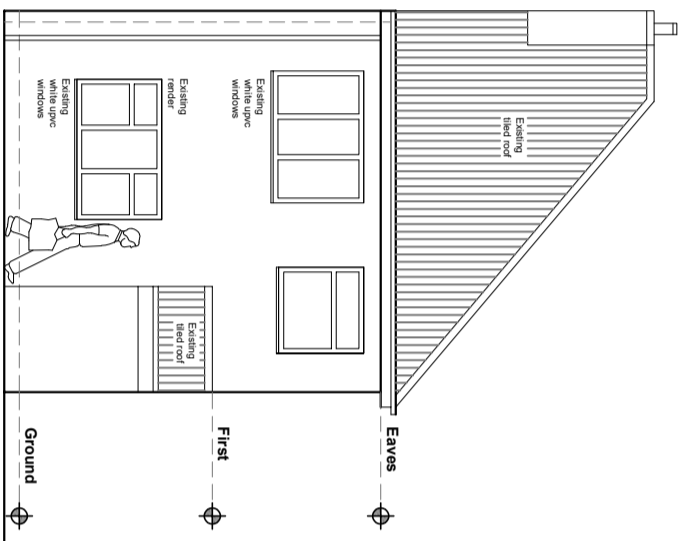

EXISTING REAR ELEVATION
SCALE 1:100

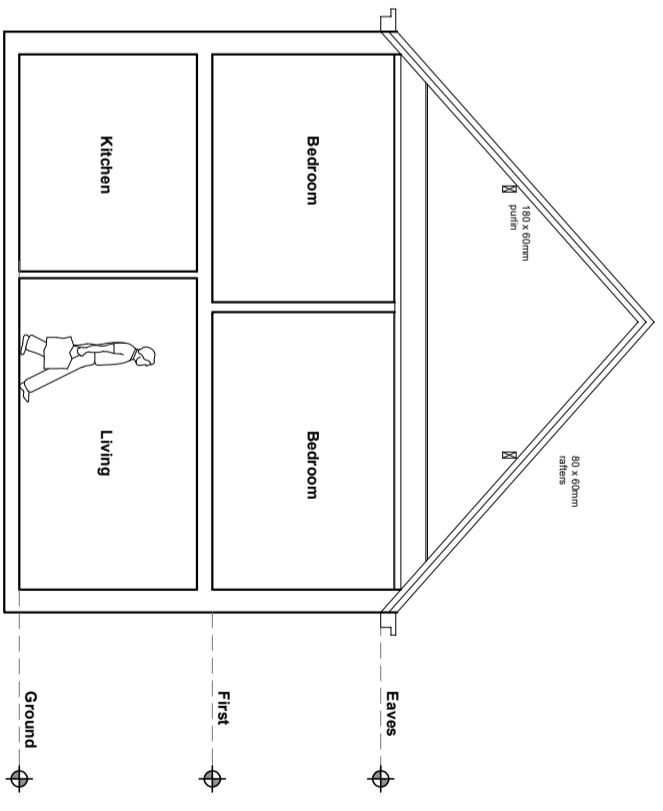

EXISTING SECTION A-A
SCALE 1:100

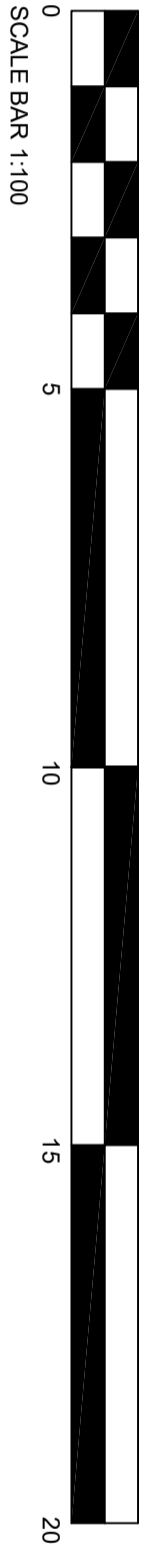

PROJECT		36 SNAKE LANE, ALVECHURCH	
DRAWING TITLE		EXISTING ELEVATIONS	
REV	DATE	AMENDMENT	

DRAWING	E02
DATE	OCT 2023
SCALE @ A3	1:100
REV	

Chartered Institute of
Architectural Technologists

ED Architecture LTD

A3