




EXISTING GROUND FLOOR  
PLAN SCALE 1:100

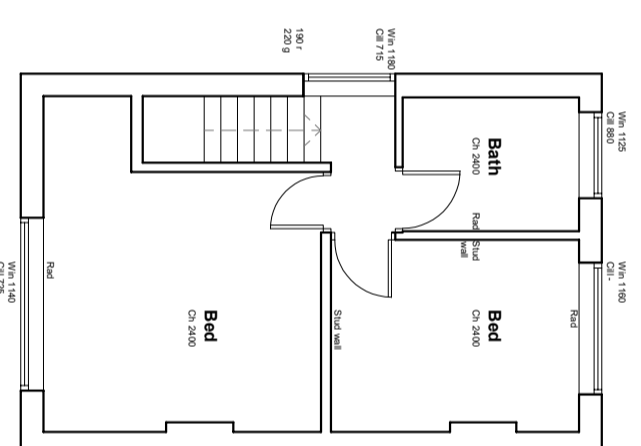


EXISTING FIRST FLOOR  
PLAN SCALE 1:100

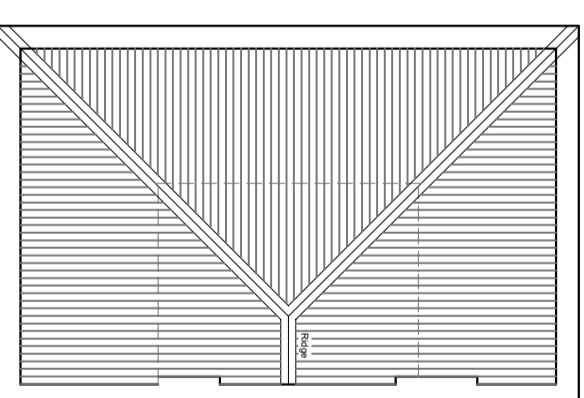

EXISTING ROOF PLAN  
SCALE 1:100

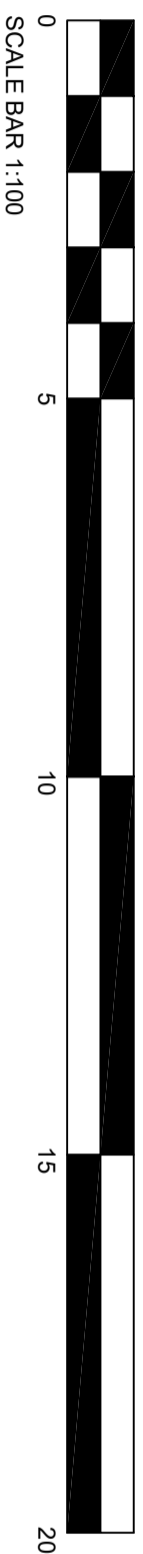

PROJECT		<b>36 SNAKE LANE, ALVECHURCH</b>	
DRAWING TITLE		<b>EXISTING FLOOR PLANS</b>	
REV	DATE	AMENDMENT	
DRWG	DATE	SCALE @ A3	REV
<b>E01</b>	<b>OCT 2023</b>	<b>1:100</b>	

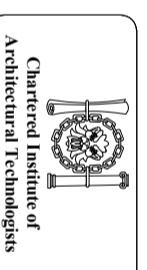

ED Architecture LTD

**A3**