

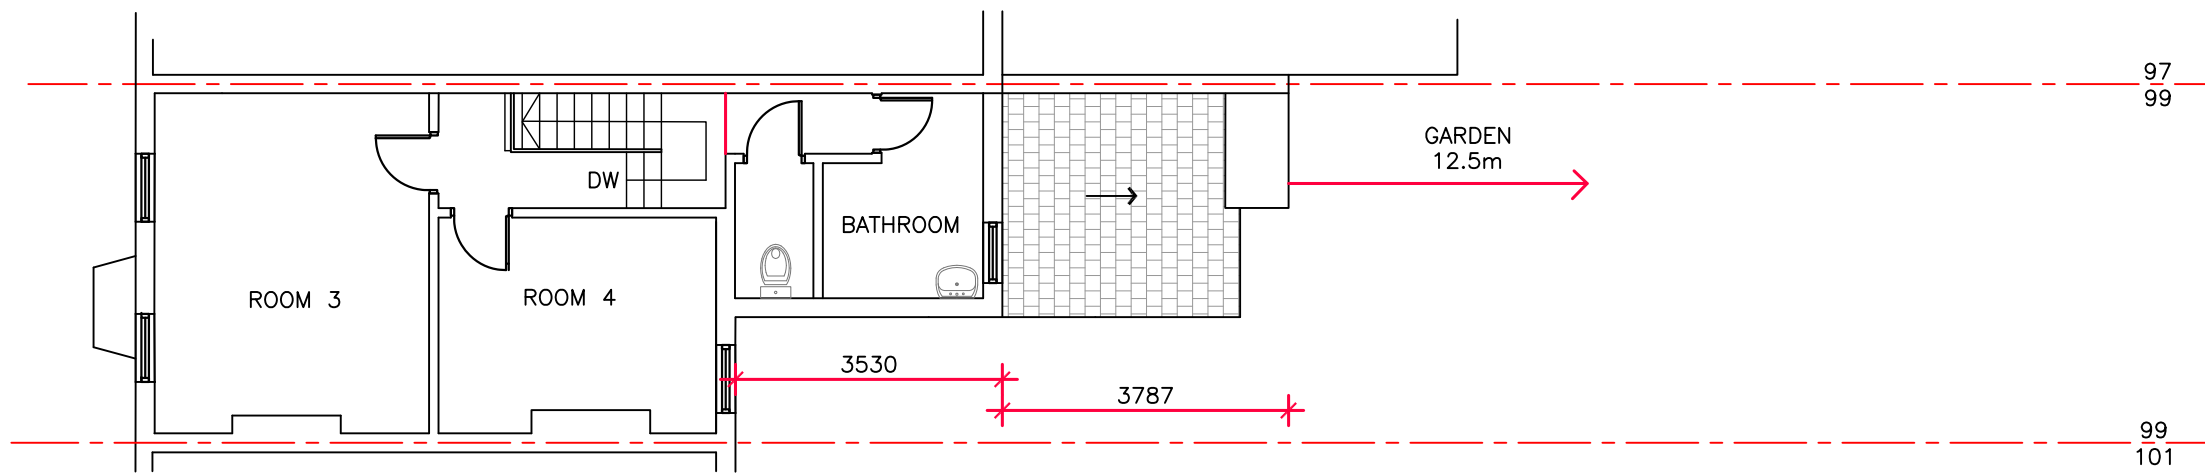


EXISTING GROUND FLOOR PLAN

 

EXISTING FIRST FLOOR PLAN

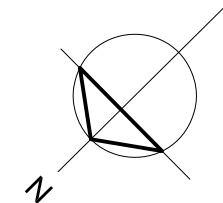

A	28/01/2024	Issued for review
Rev	Date	Description



 www.designnote.co.uk
 info@designnote.co.uk
 mobile: 07952648241

PROJECT NAME
NEW REAR EXTENSION
 99 Frant Road, CR7 7JX



CLIENT Mr and Mrs Oboite	DRAWN SP
-----------------------------	-------------

DRAWING NAME
EXISTING GROUND AND FIRST FLOOR PLAN


DWG No 814/PA 01	SCALE 1:100 @ A3	REV A
---------------------	---------------------	----------

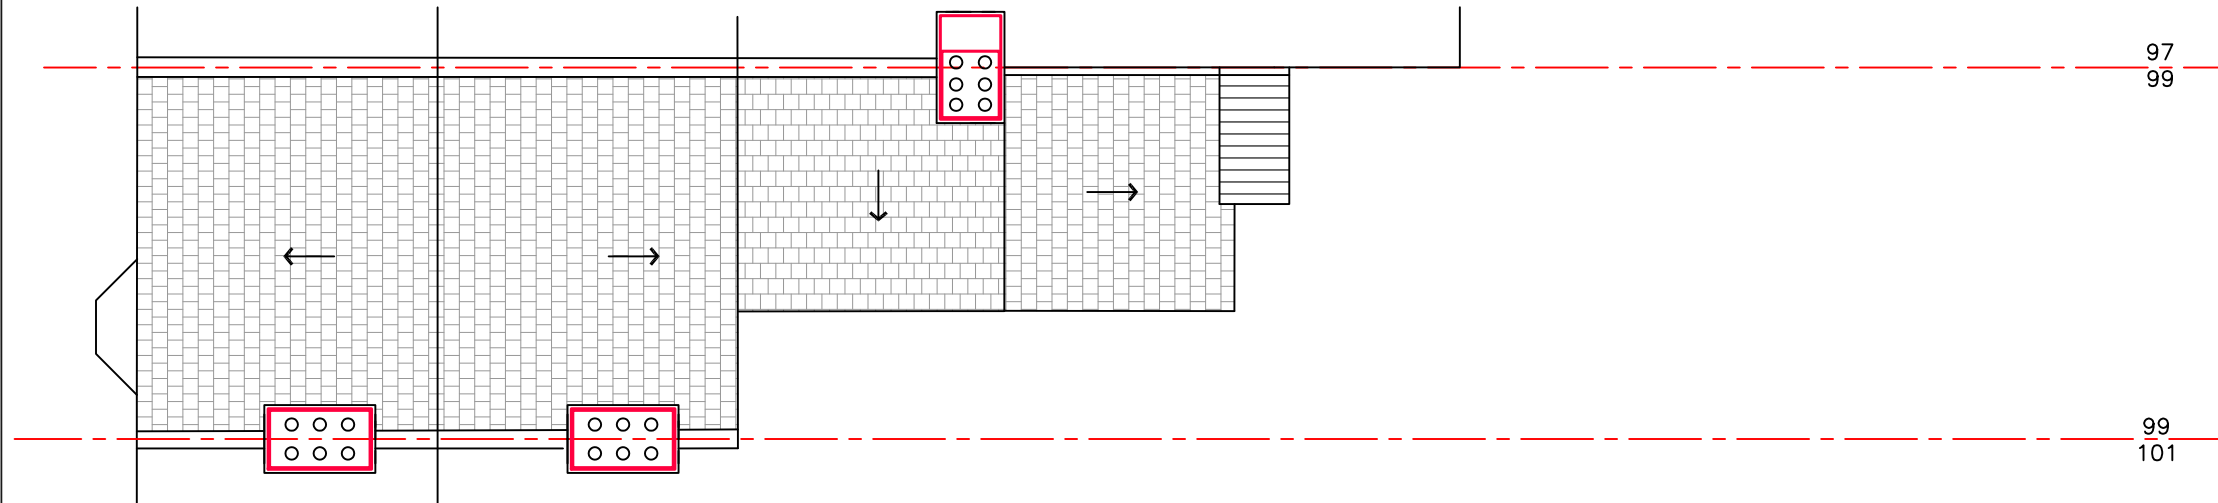

EXISTING ROOF PLAN

 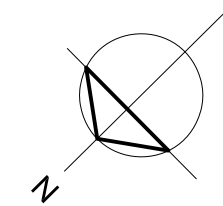

A	28/01/2024	Issued for review
Rev	Date	Description



Design Note Consultants
www.designnote.co.uk
info@designnote.co.uk
 mobile: 07952648241

PROJECT NAME
NEW REAR EXTENSION
 99 Frant Road, CR7 7JX


CLIENT Mr and Mrs Oboite	DRAWN SP
-----------------------------	-------------

DRAWING NAME
EXISTING ROOF PLAN


DWG No 814/PA 02	SCALE 1:100 @ A3	REV A
---------------------	---------------------	----------

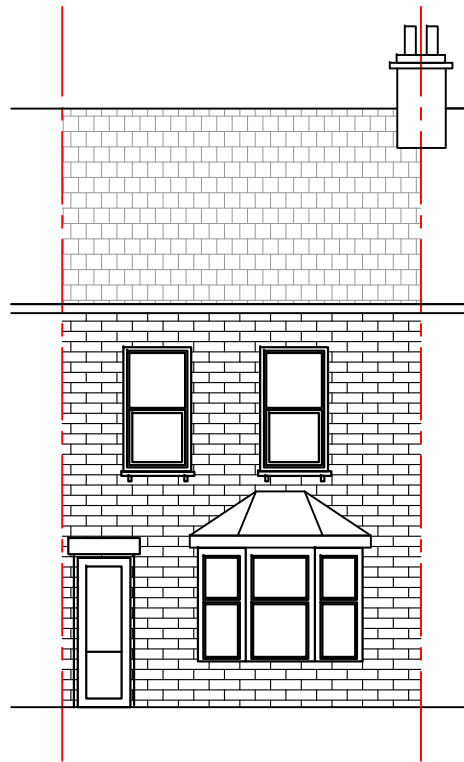

EXISTING FRONT ELEVATION

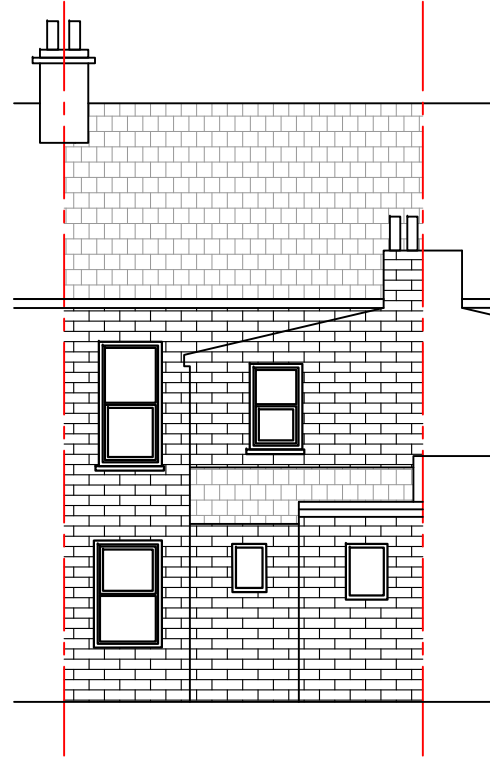

EXISTING REAR ELEVATION

 

Rev	Date	Description
A	28/01/2024	Issued for review




www.designnote.co.uk
 info@designnote.co.uk
 mobile: 07952648241

PROJECT NAME
NEW REAR EXTENSION
 99 Frant Road, CR7 7JX


CLIENT Mr and Mrs Oboite	DRAWN SP
-----------------------------	-------------

DRAWING NAME
EXISTING FRONT AND REAR ELEVATIONS


DWG No 814/PA 03	SCALE 1:100 @ A3	REV A
---------------------	---------------------	----------

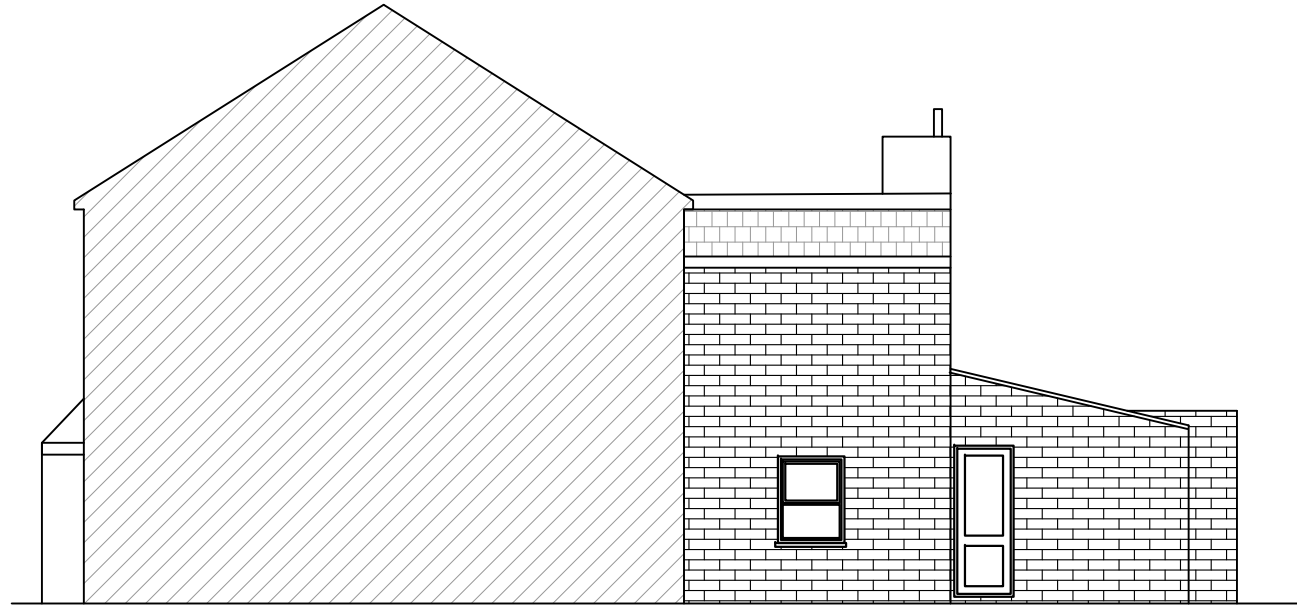

EXISTING SIDE ELEVATION

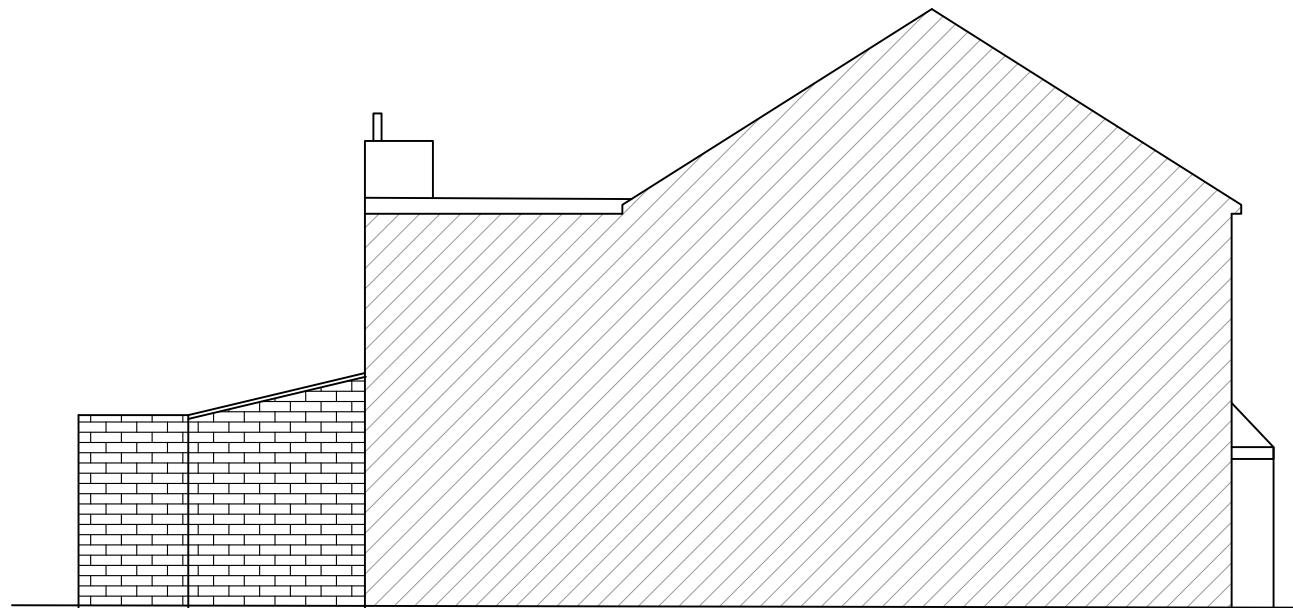

EXISTING SIDE ELEVATION

 

Rev	Date	Description
A	28/01/2024	Issued for review



www.designnote.co.uk
 info@designnote.co.uk
 mobile: 07952648241

PROJECT NAME
NEW REAR EXTENSION
 99 Frant Road, CR7 7JX

CLIENT
 Mr and Mrs Oboite


DRAWN
 SP

DRAWING NAME
EXISTING SIDE ELEVATIONS


DWG No
 814/PA 04

SCALE
 1:100 @ A3



REV
 A

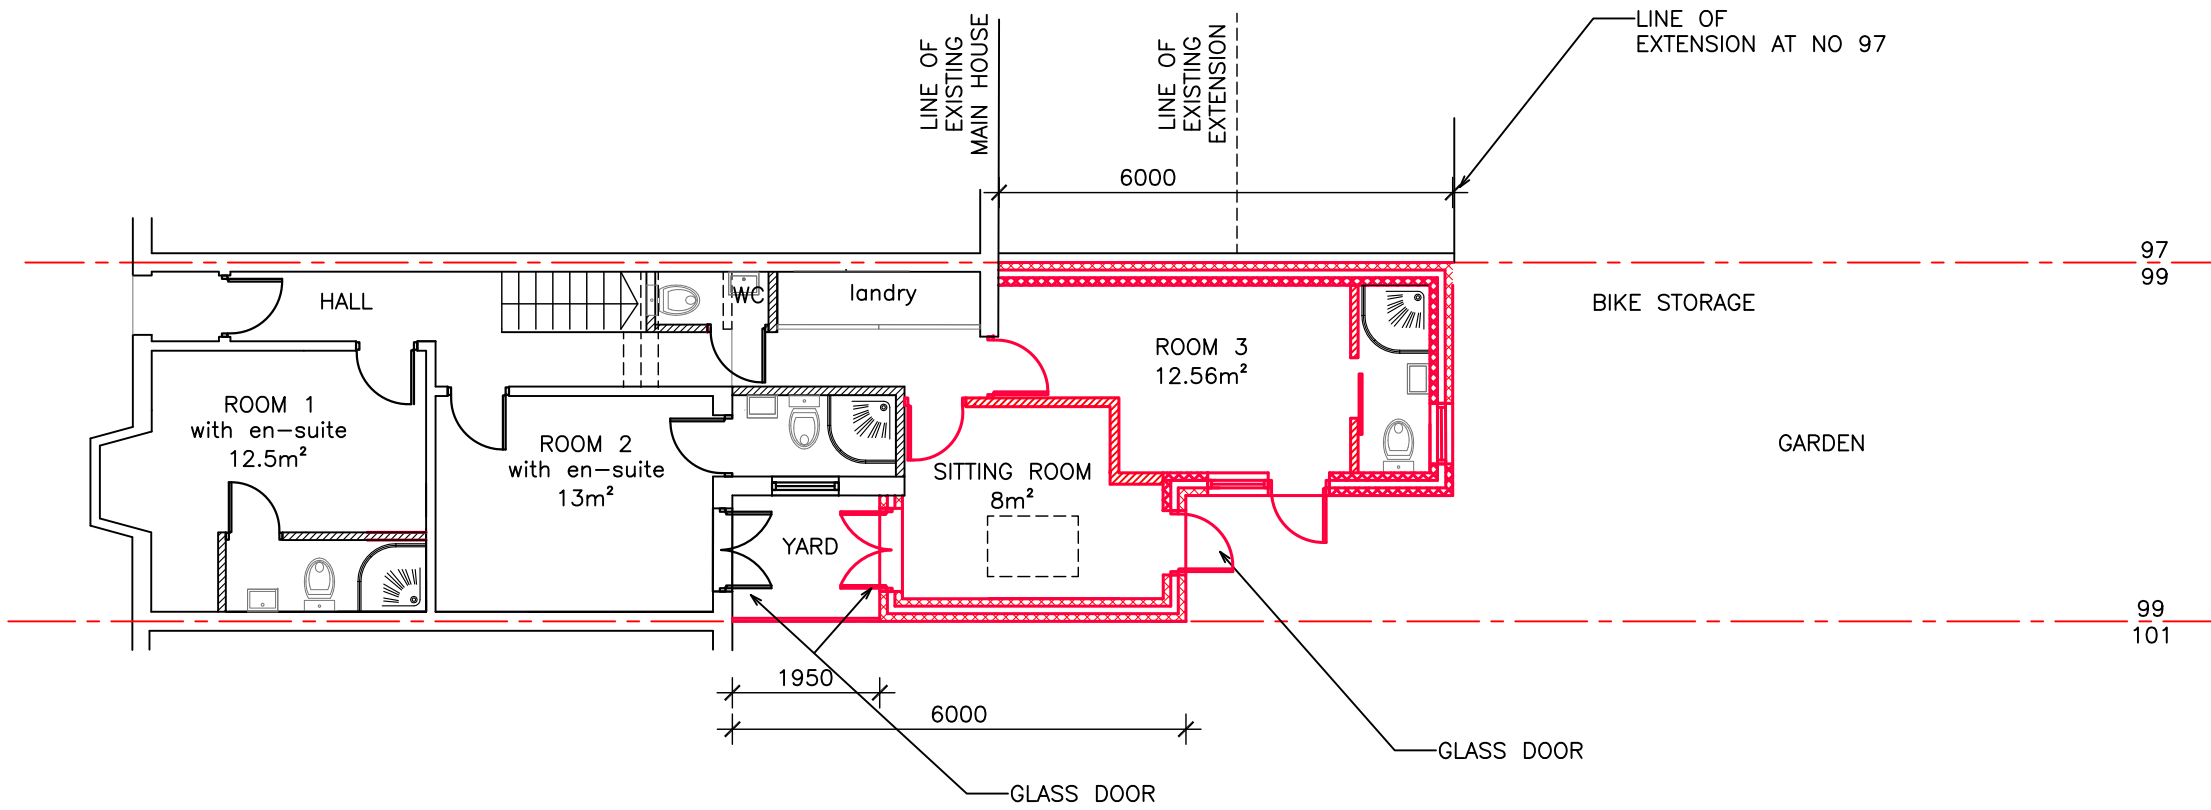

PROPOSED GROUND FLOOR PLAN

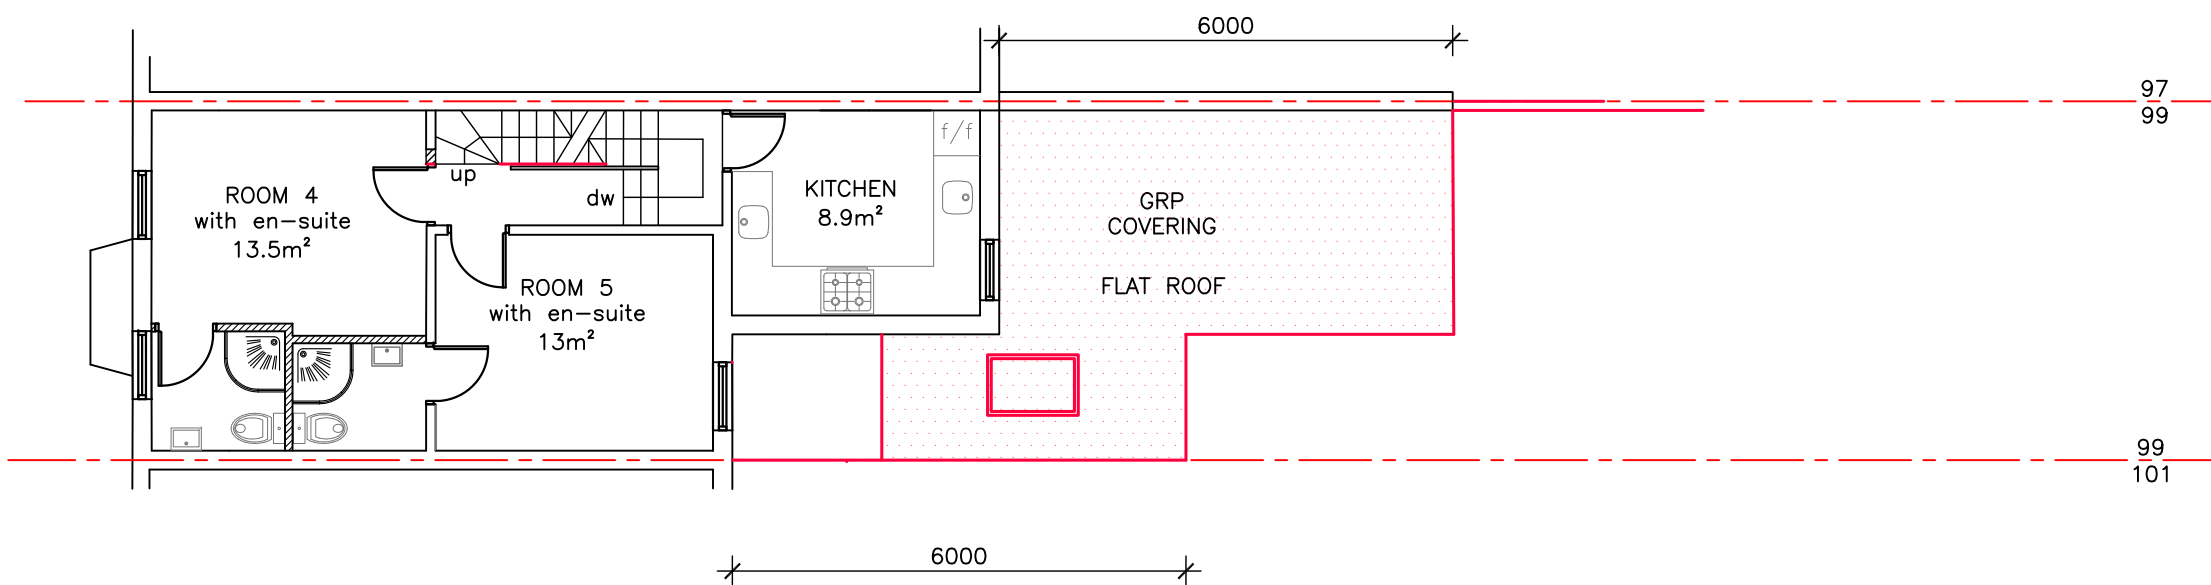

PROPOSED FIRST FLOOR PLAN

 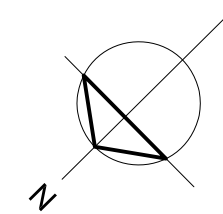

Rev	Date	Description
A	28/01/2024	Issued for review



 www.designnote.co.uk
 info@designnote.co.uk
 mobile: 07952648241

PROJECT NAME
NEW REAR EXTENSION
 99 Frant Road, CR7 7JX


CLIENT Mr and Mrs Oboite	DRAWN SP
-----------------------------	-------------

DRAWING NAME
PROPOSED GROUND AND FIRST FLOOR PLAN

DWG No 814/PA 05	SCALE 1:100 @ A3	REV A
---------------------	---------------------	----------

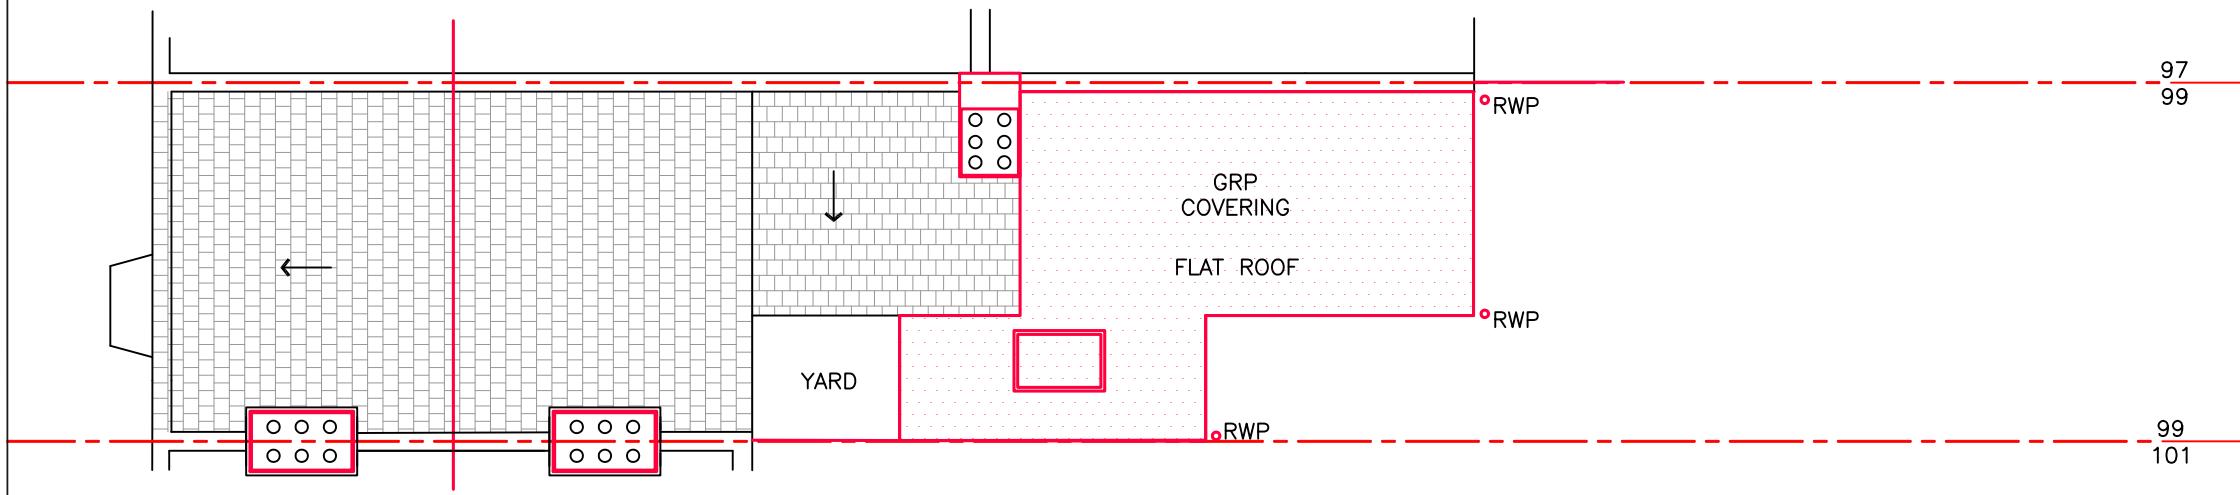

PROPOSED ROOF PLAN

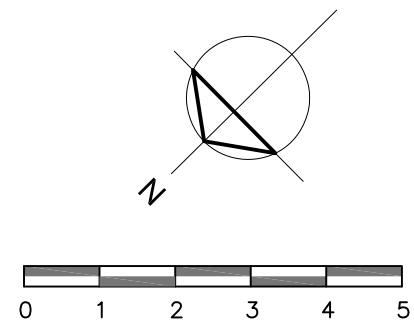

Rev	Date	Description
A	28/01/2024	Issued for review



 www.designnote.co.uk
 info@designnote.co.uk
 mobile: 07952648241

PROJECT NAME
NEW REAR EXTENSION
 99 Frant Road, CR7 7JX


CLIENT Mr and Mrs Oboite	DRAWN SP
-----------------------------	-------------

DRAWING NAME
PROPOSED ROOF PLAN

DWG No 814/PA06	SCALE 1:100 @ A3	REV A
--------------------	---------------------	----------

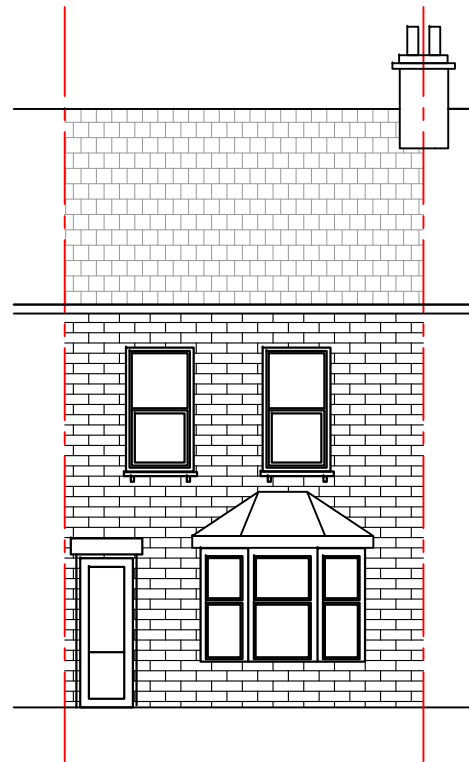


PROPOSED FRONT ELEVATION

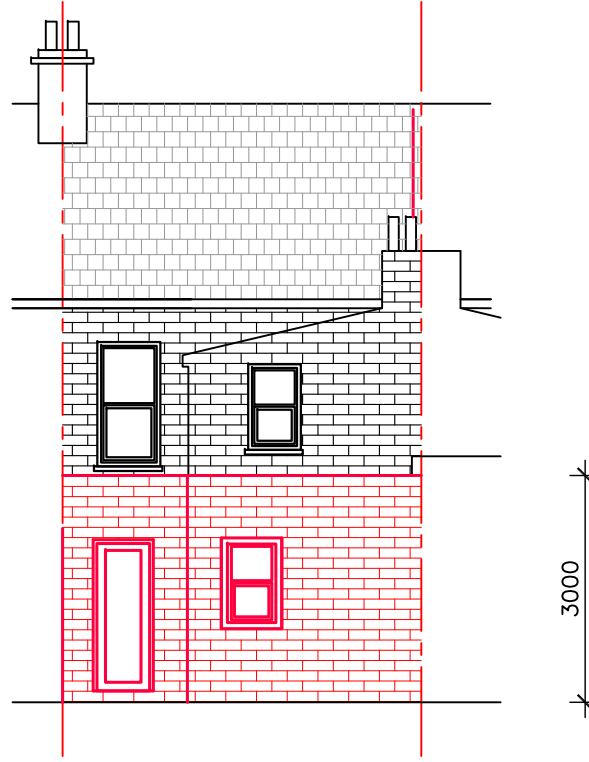

PROPOSED REAR ELEVATION

3000

 

Rev	Date	Description
A	28/01/2024	Issued for review



www.designnote.co.uk
info@designnote.co.uk
mobile: 07952648241

PROJECT NAME
NEW REAR EXTENSION
99 Frant Road, CR7 7JX

CLIENT
Mr and Mrs Oboite


DRAWN
SP

DRAWING NAME
**PROPOSED FRONT AND REAR
ELEVATION**


DWG No
814/PA07

SCALE
1:100 @ A3


REV
A

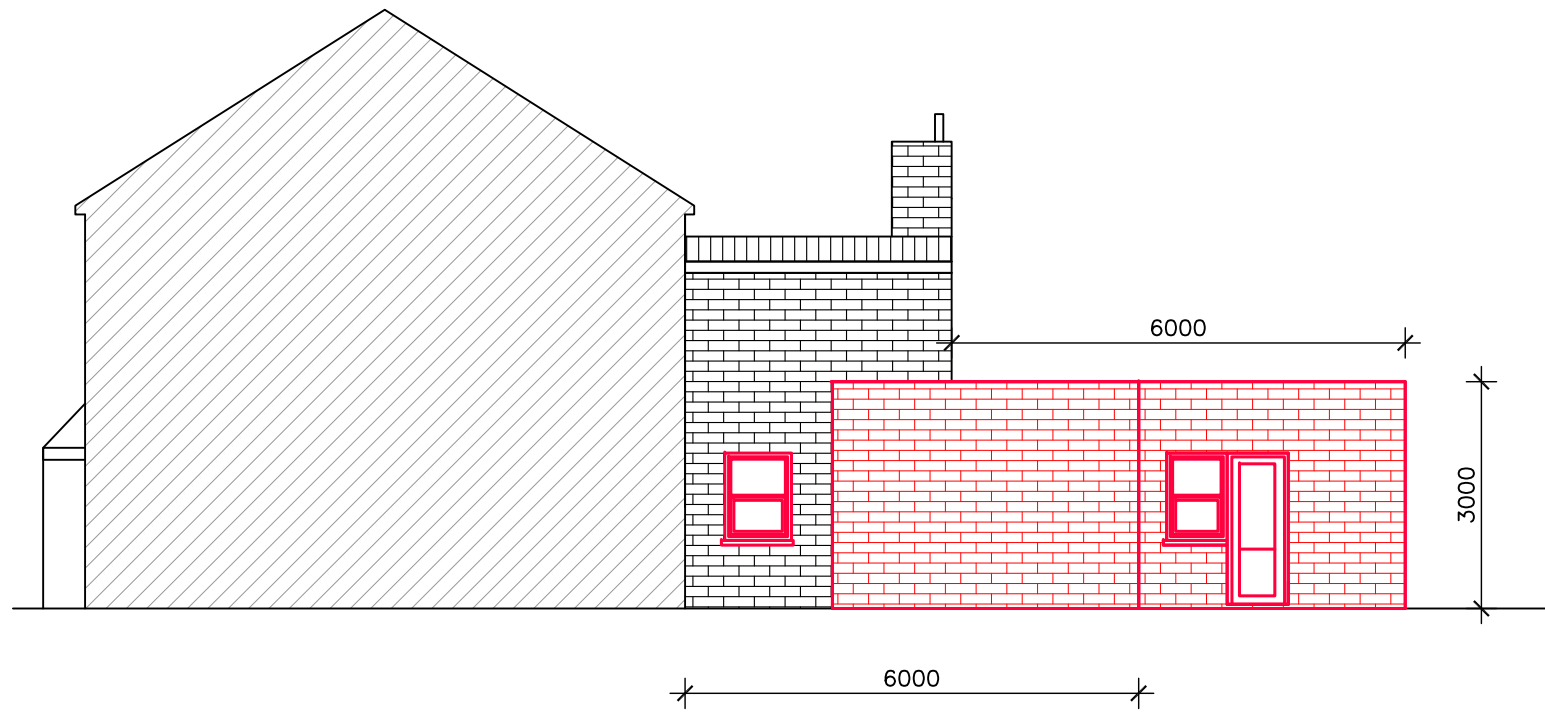


PROPOSED SIDE ELEVATION

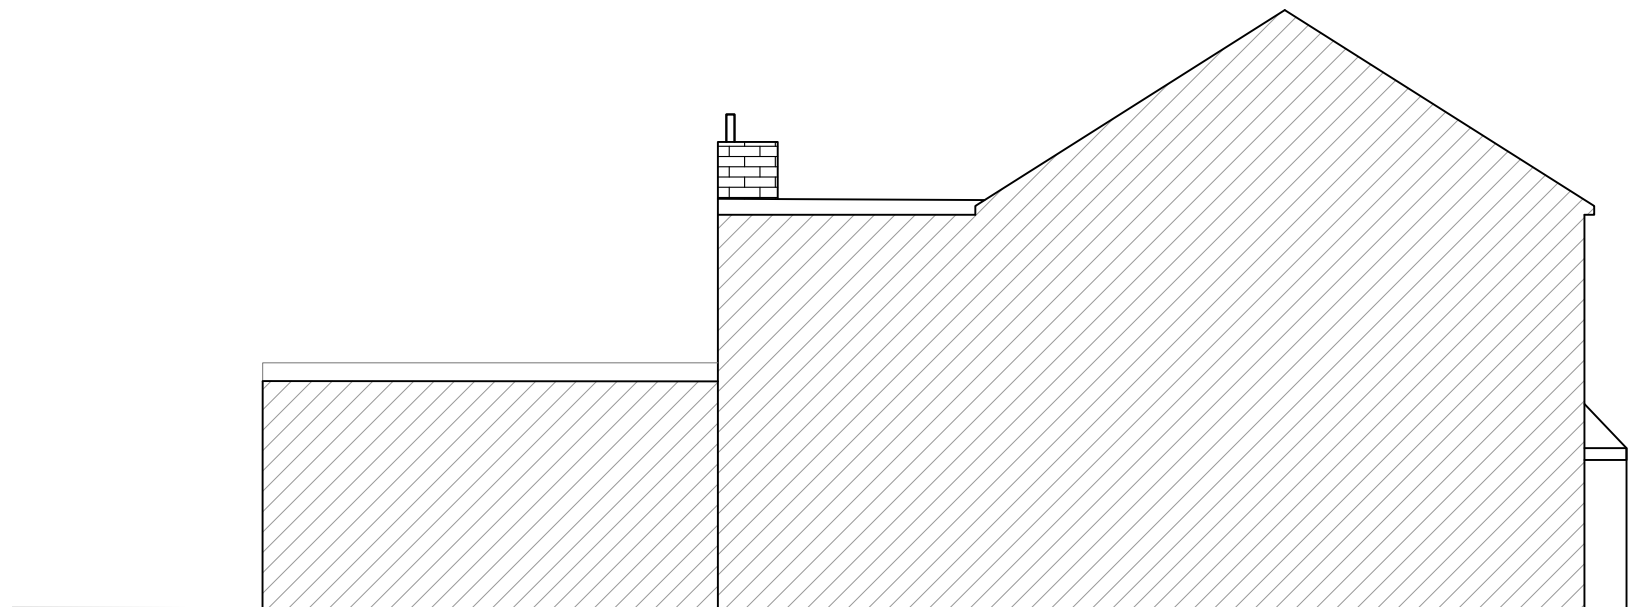

PROPOSED SIDE ELEVATION

 

A	28/01/2024	Issued for review
Rev	Date	Description


 www.designnote.co.uk
 info@designnote.co.uk
 mobile: 07952648241

PROJECT NAME
NEW REAR EXTENSION
 99 Frant Road, CR7 7JX

CLIENT Mr and Mrs Oboite	DRAWN SP
-----------------------------	-------------

DRAWING NAME
PROPOSED SIDE ELEVATIONS

DWG No 814/PA08	SCALE 1:100 @ A3	REV A
--------------------	---------------------	----------