


1:500 site plan

1:1250 location plan

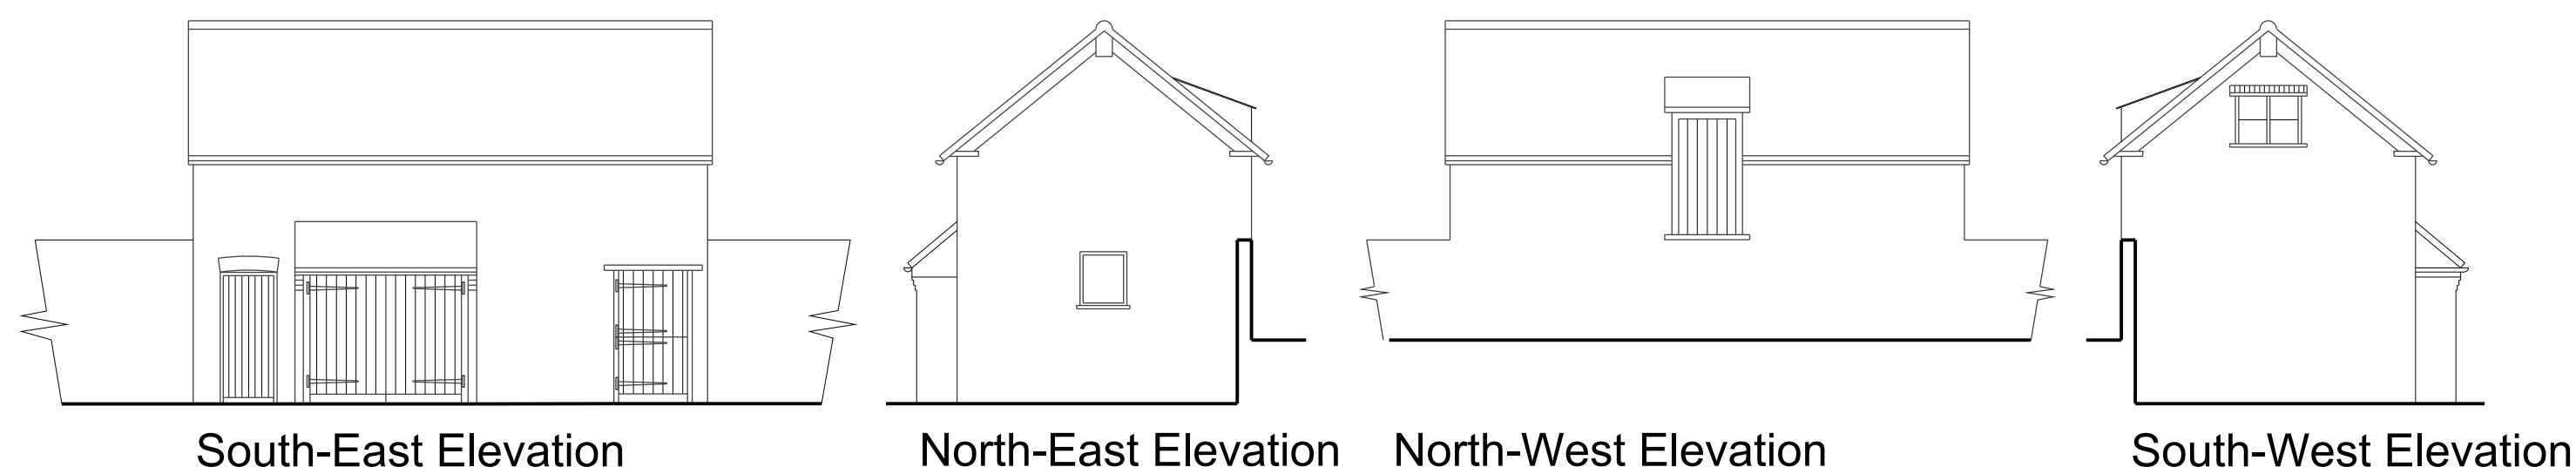


South-East Elevation


North-East Elevation

North-West Elevation


South-West Elevation

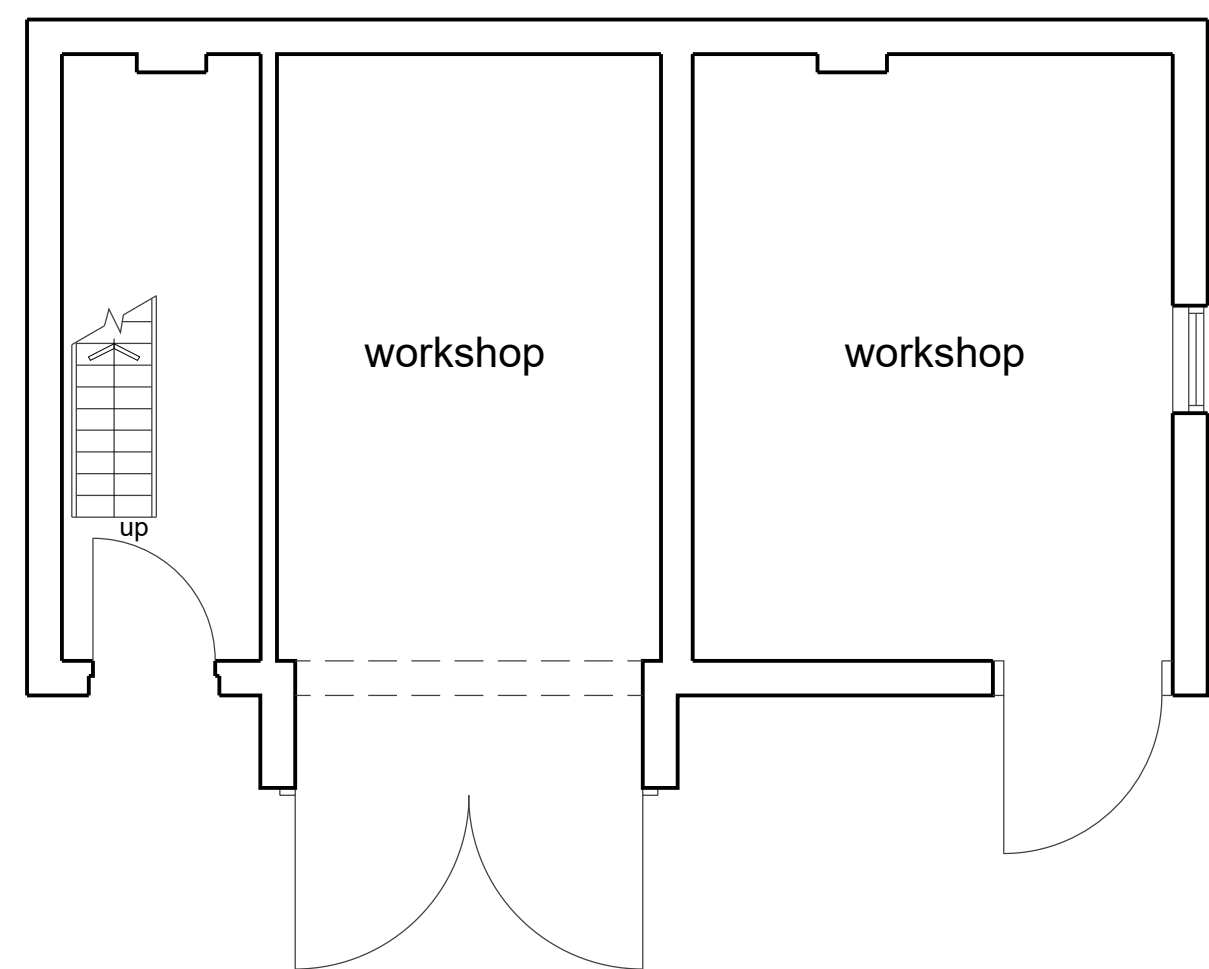

ground floor plan

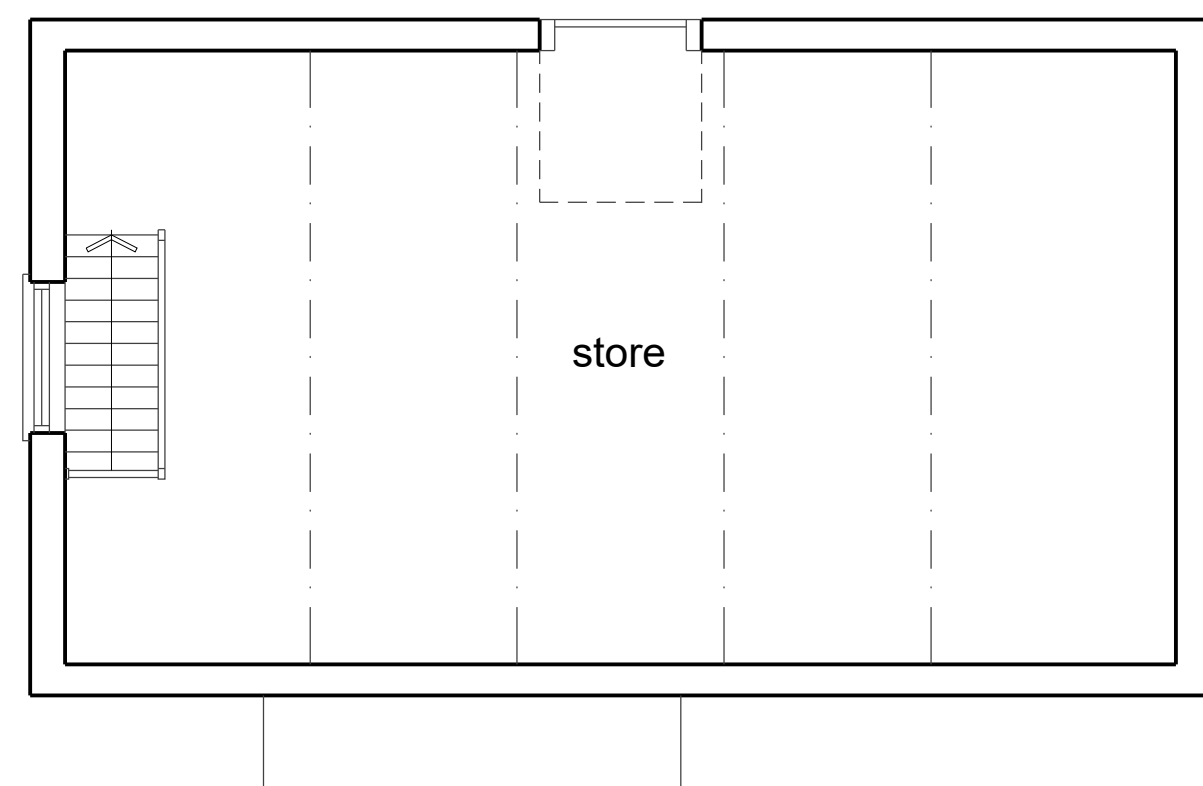

first floor plan

 

roof plan

notes:
 any discrepancies should be reported immediately
 all dimensions should be checked on site prior to commencement of work
 site/survey based on ordnance survey information provided by prodat systems plc. (www.promap.co.uk) prodat does not guarantee that all past or current uses or features will be identified in the product
 the product does not give details about the actual state or condition of the site nor should it be used or taken to indicate or exclude actual suitability or unsuitability of the site for any particular purpose, or relied upon for determining salability or value, or used as a substitute for any physical investigation or inspection.
 drawings to be read in accordance with the dwelling emission rate (der/ter) calculation. the building must be built 'as designed' meeting the criteria set for air permeability.
 © HERTFORD PLANNING SERVICE
 note
 when printing off pdf's it is the responsibility of the user to verify that the resulting prints are to scale on the appropriate sized sheet.
 also that the scale bars on the plan measure correctly.

March '19 existing window added to north-east elevation



Westgate House, 37-41 Castle Street,
 Hertford, Herts SG14 1HH
 Tel: 01992 552173 Fax: 01992 587643
 Email: contact@hertfordplanning.co.uk
 www.hertfordplanning.co.uk



Description
 Project The Larkins
 Much Hadham
 SG10 6AL
 Drawing EXISTING
 Plans and Elevations

Date 25/03/2019
 Scale 1:50 1:100
 Sheet size A1
 Drawn

13557-S001-A

