


For Planning purposes only.  
If in doubt ASK!

Notes

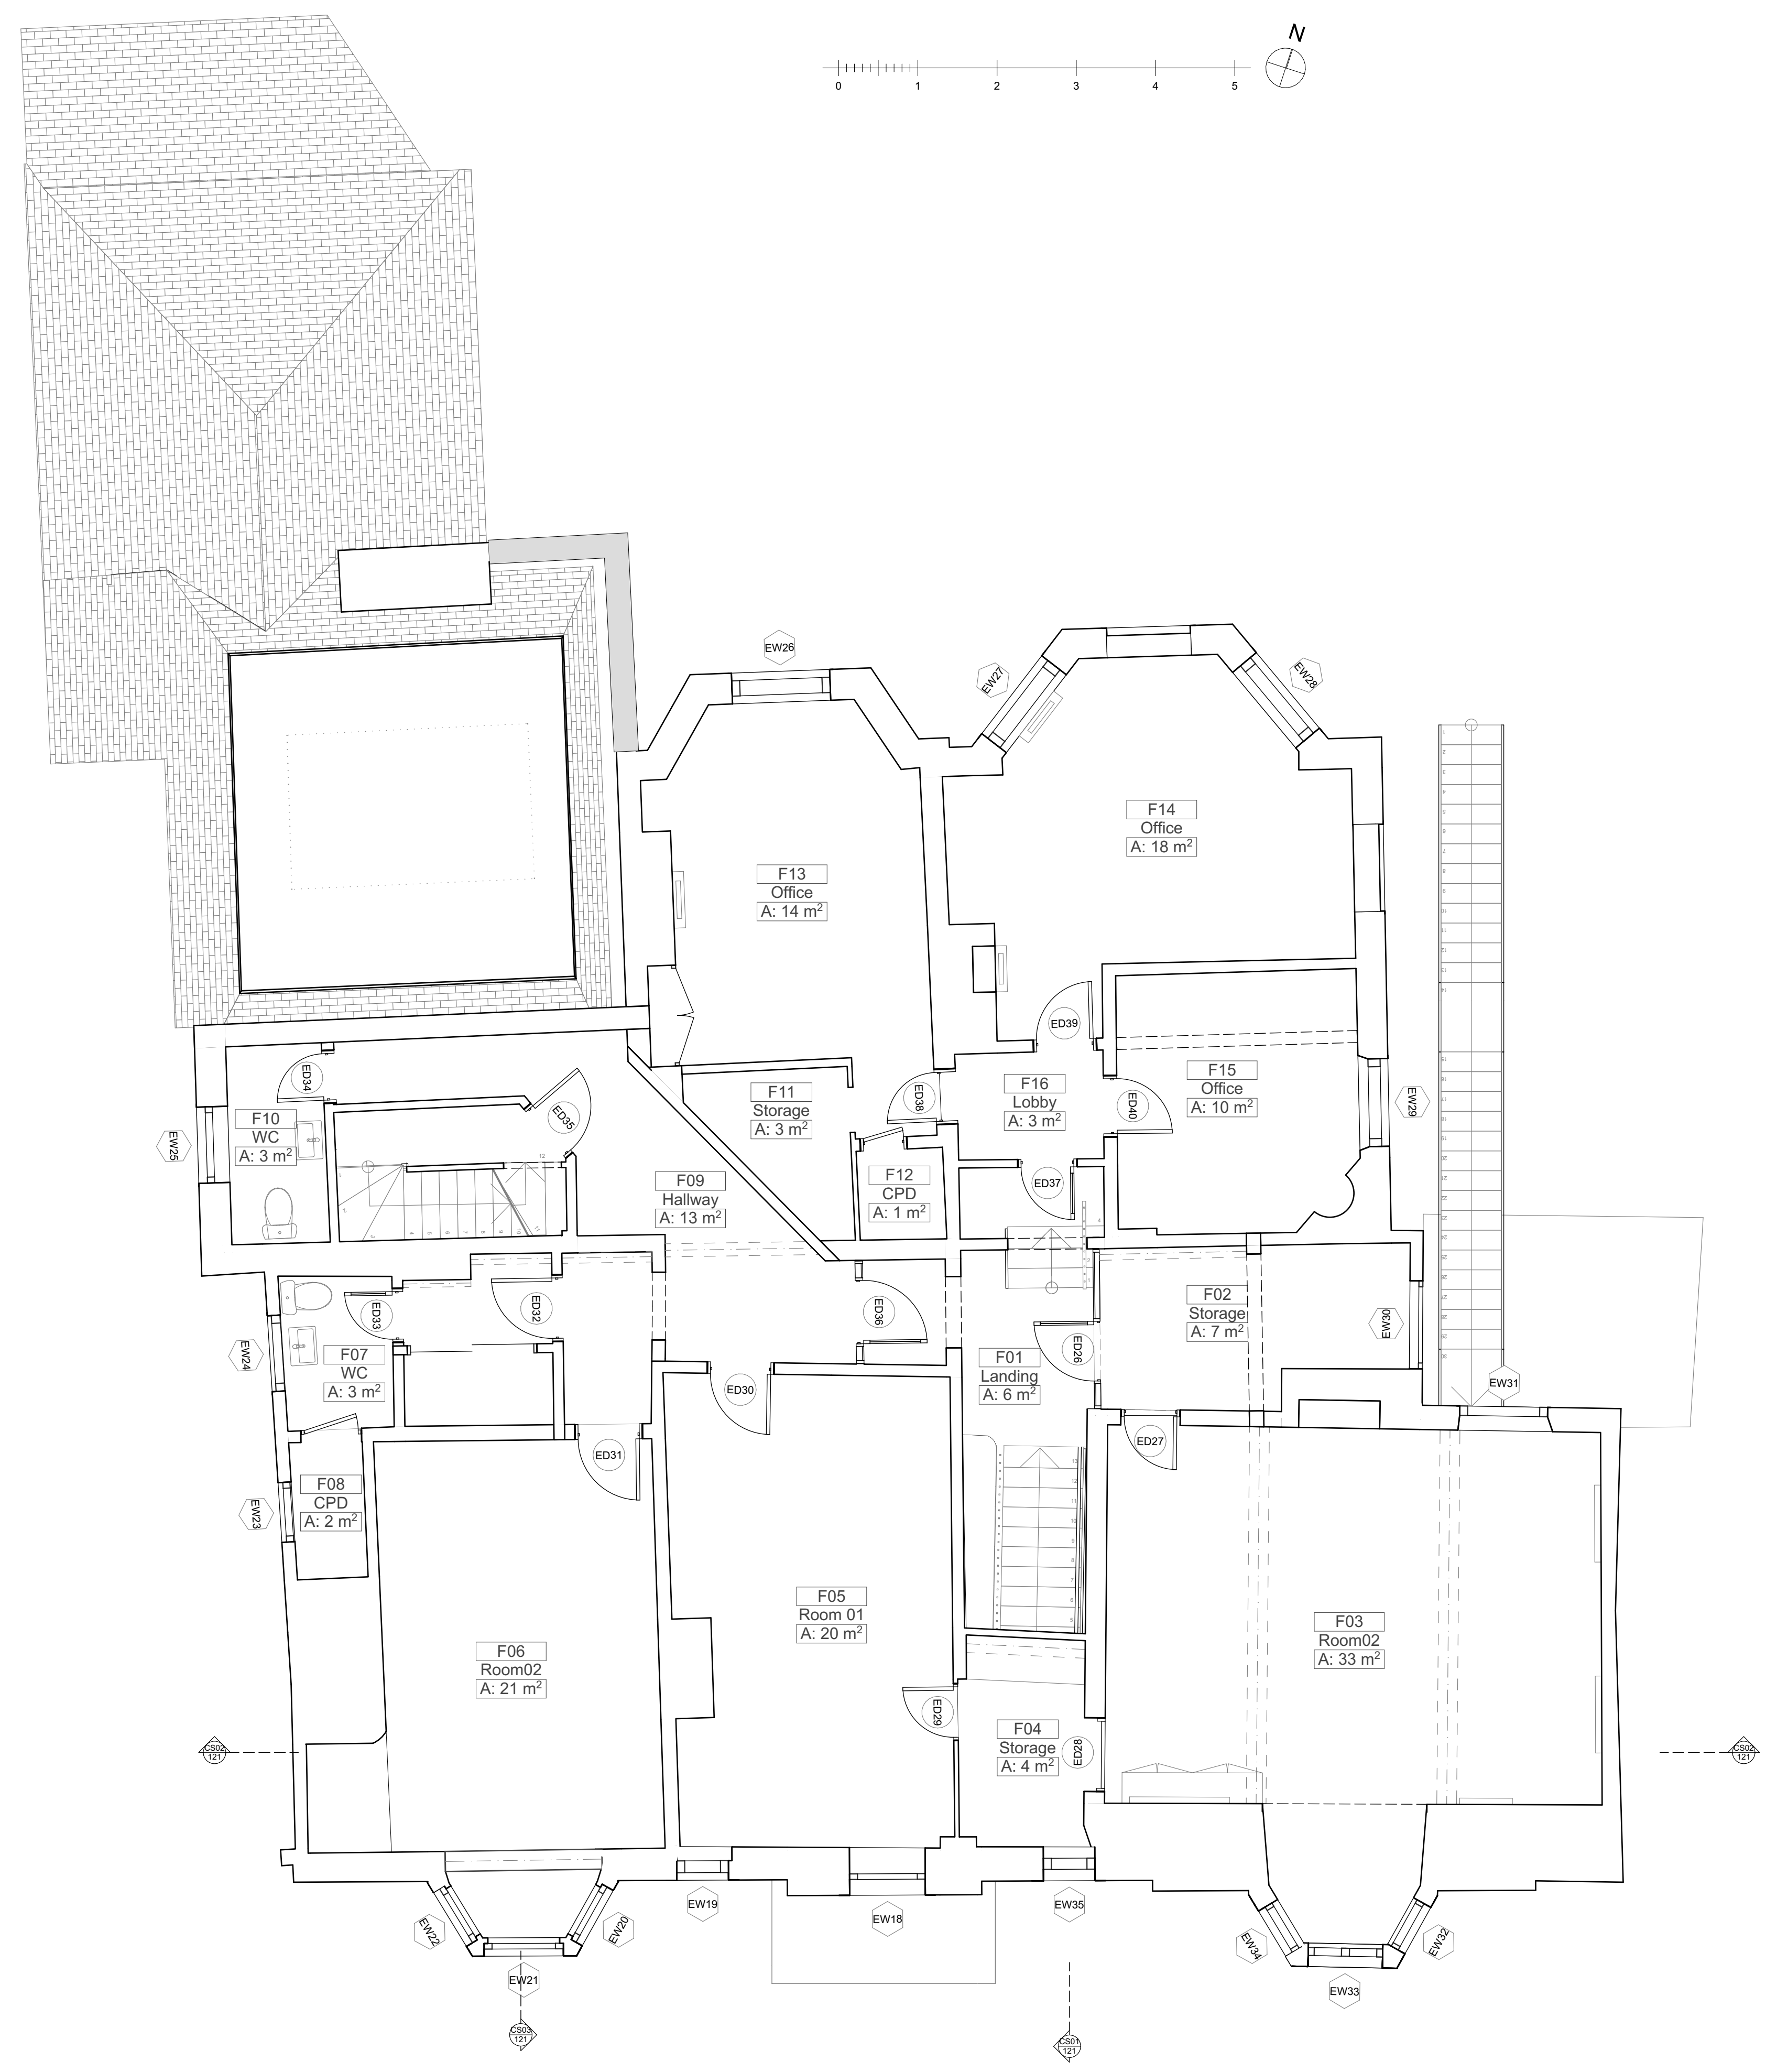

First Floor - Existing  
1:50

drawing status

**PLANNING**

| Rev | Description | Date |
|-----|-------------|------|
|-----|-------------|------|



5 The Mallings, Station Road, Newport, Essex CB11 3RN  
Telephone: 01799 543 533  
e-mail: ian@iabrams.uk.com  
www.ian-abrams-architects.co.uk

Job title

**Alterations to  
Royal British Legion  
28 Windhill  
Bishop's Stortford  
CM23 2NG**

Drawing title

**First Floor Plan - Existing**

| Scale         | Date       | Drawn |
|---------------|------------|-------|
| AS SHOWN @A1  | MAY 2021   | PM    |
| Project No    | Drawing No | Rev   |
| <b>114920</b> | <b>013</b> |       |