


Swimming Pool - Roof Plan - Proposed
1:50

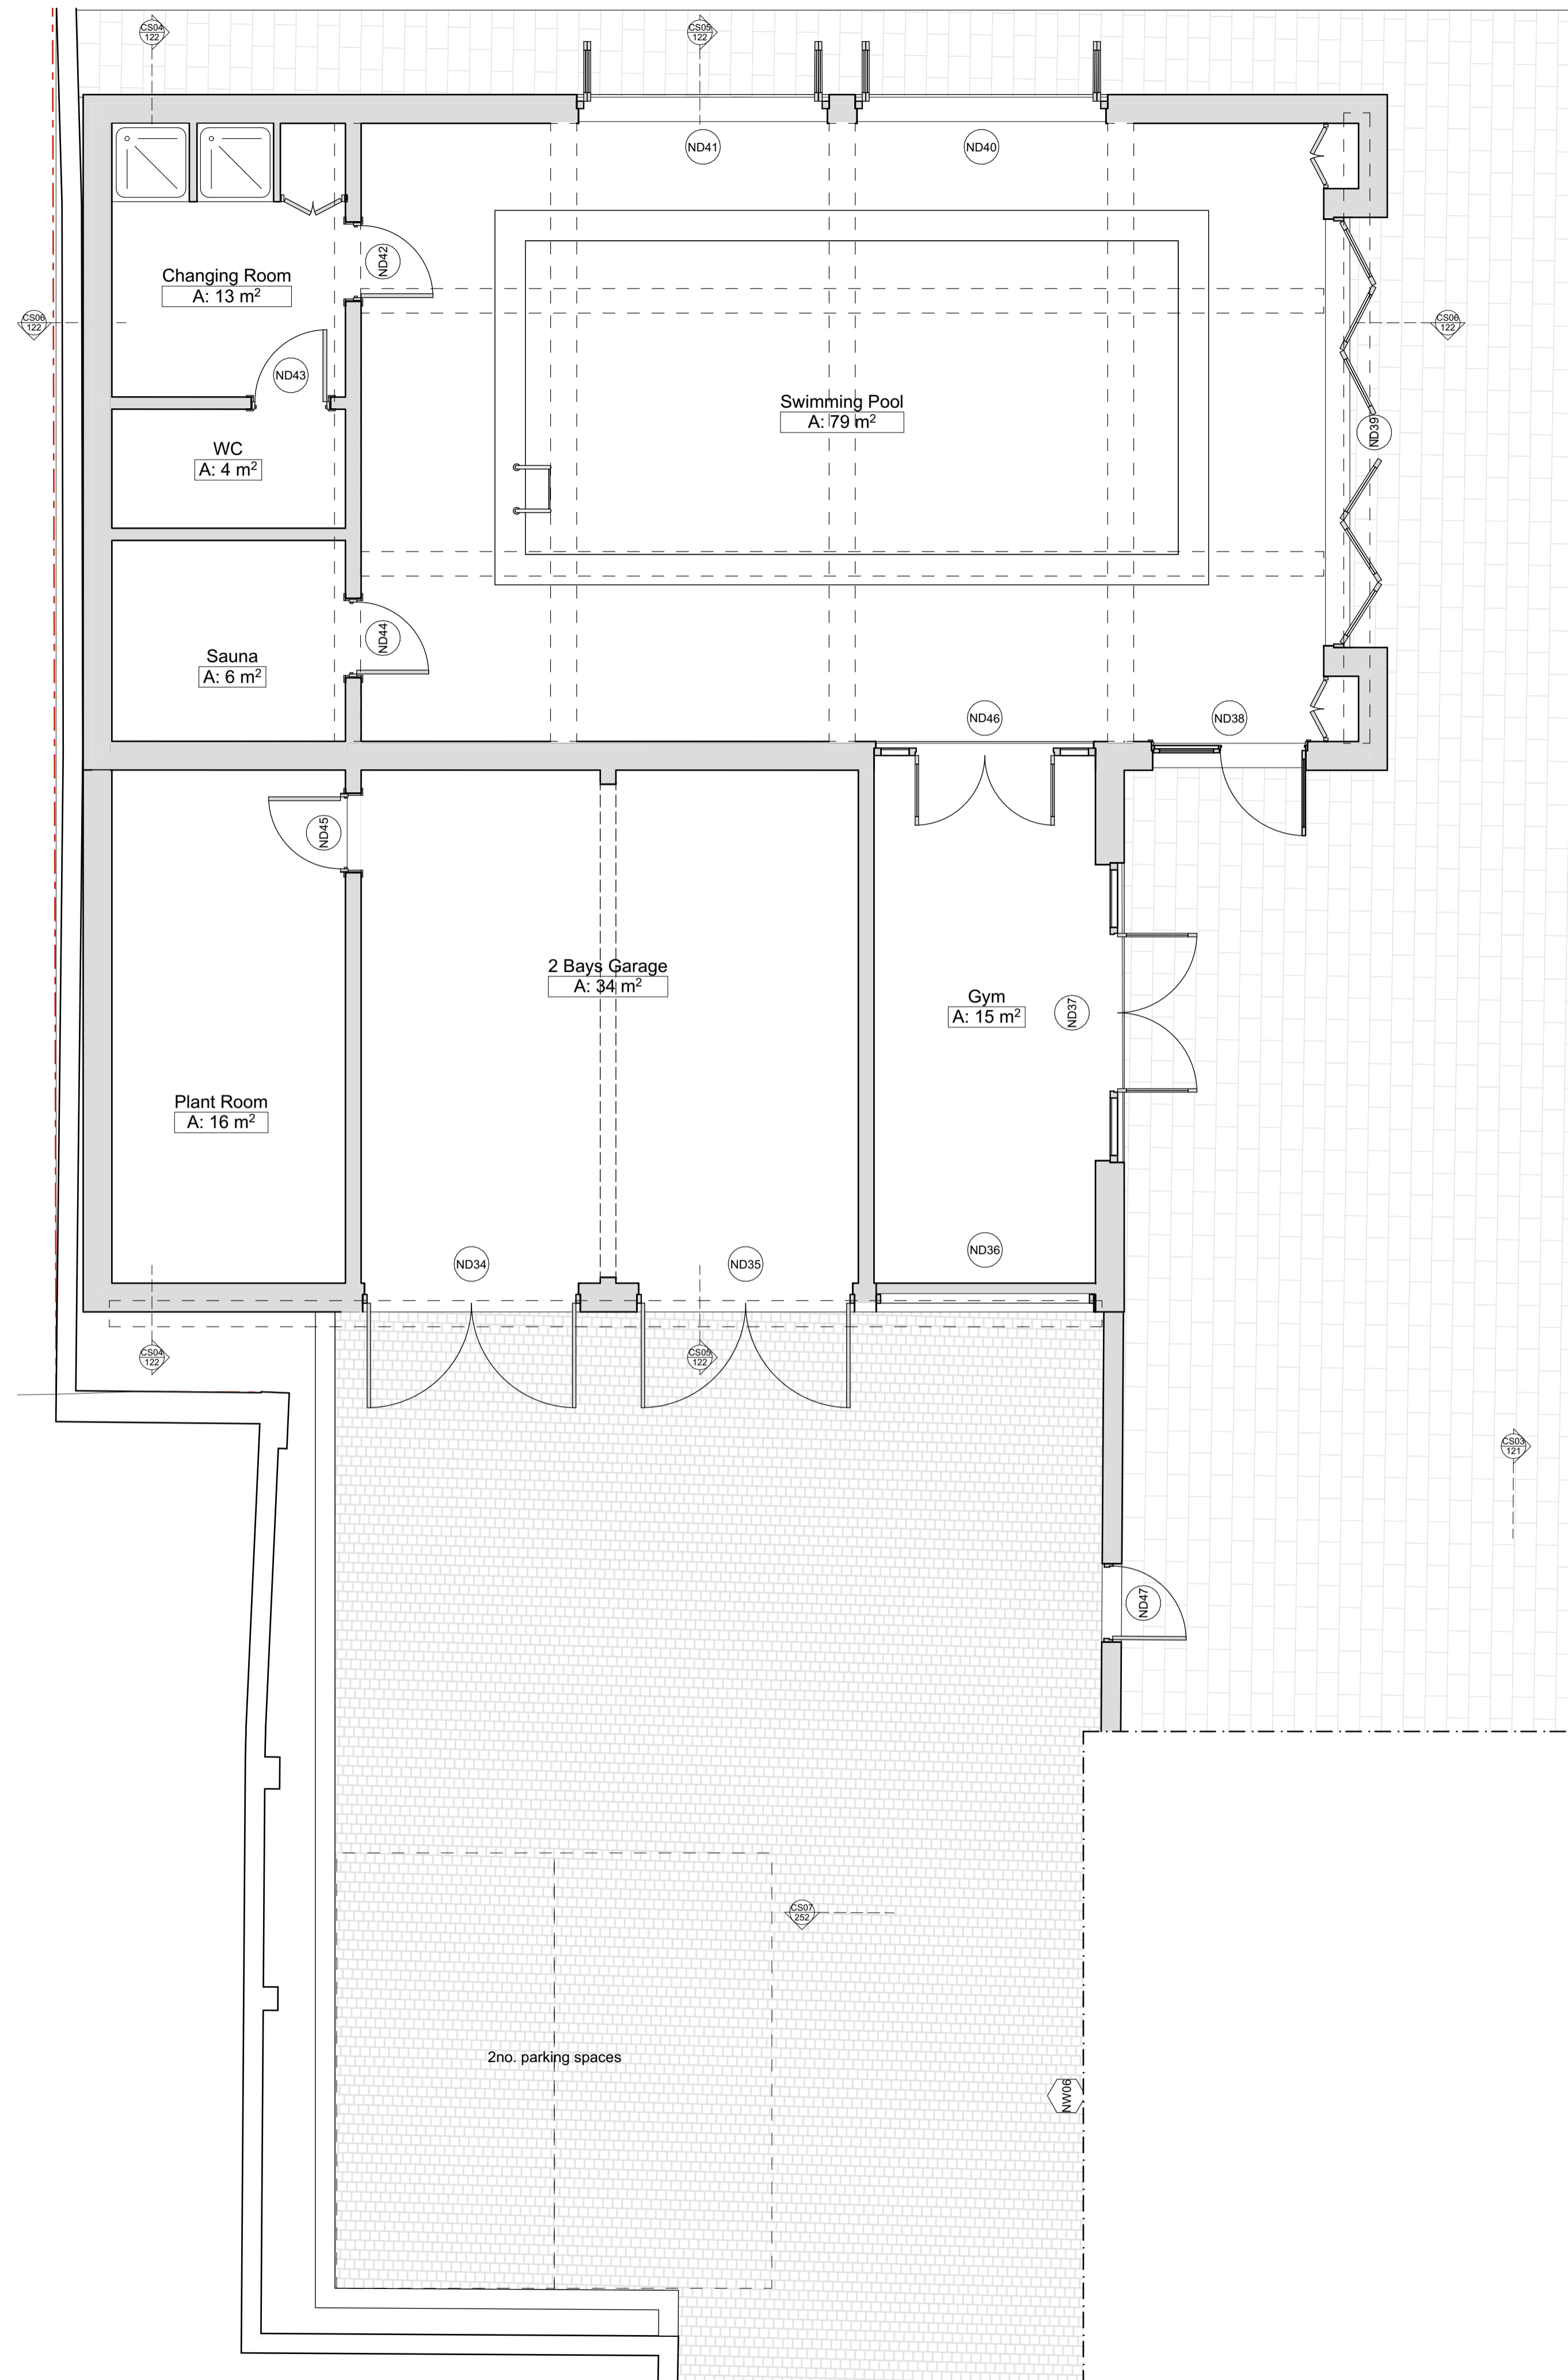

Swimming Pool - Ground Floor Plan - Proposed
1:50


For Planning purposes only.
If in doubt ASK!

Notes

drawing status

DESIGN

Rev	Description	Date

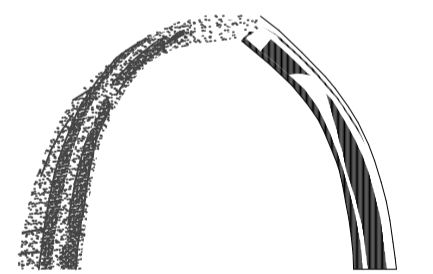

IAN ABRAMS
ARCHITECT LIMITED
CHARTERED ARCHITECT

5 The Mallings, Station Road, Newport, Essex CB11 3RN
Telephone: 01799 543 533
e-mail: ian@iabrams.co.uk
www.ian-abrams-architects.co.uk

Job title

**Alterations to
Royal British Legion
28 Windhill
Bishop's Stortford
CM23 2NG**

Drawing title
**Swimming Pool -Floor Plans -
Proposed**

Scale	Date	Drawn
AS SHOWN @A1	JAN 2024	PM

Project No	Drawing No	Rev
114920	115	e