


Swimming Pool - Roof Plan - Proposed  
1:50

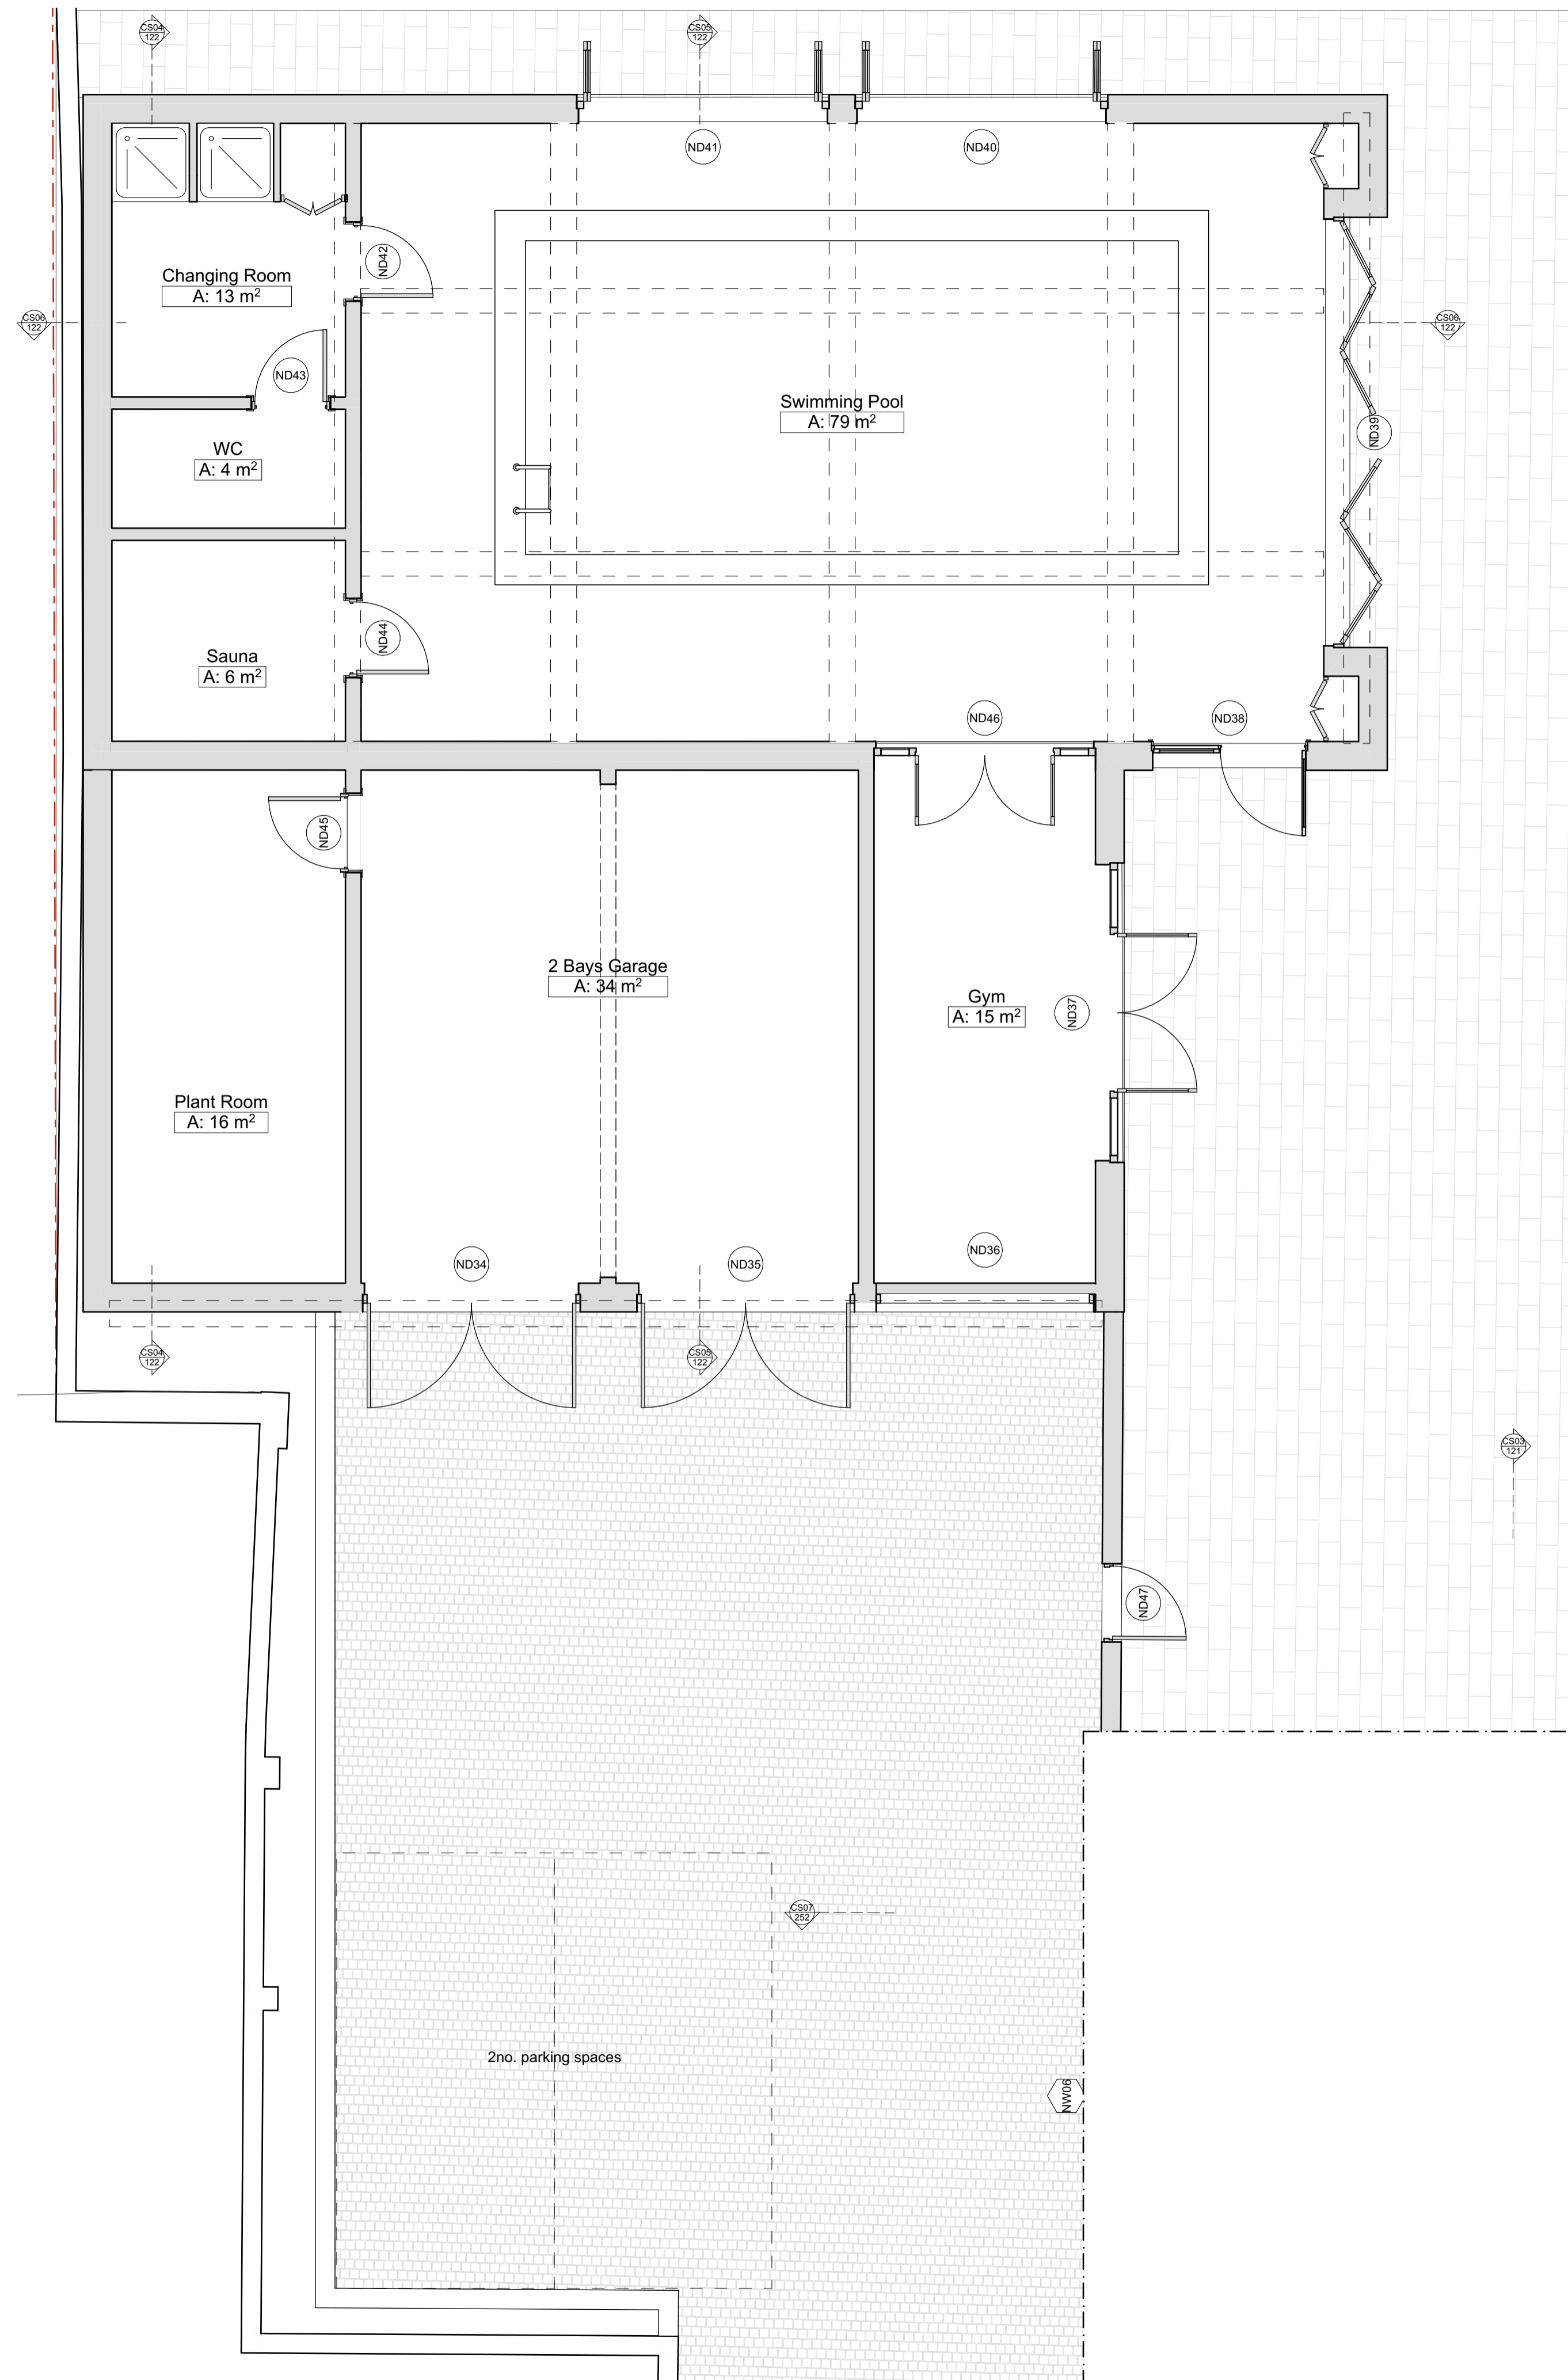

Swimming Pool - Ground Floor Plan - Proposed  
1:50


For Planning purposes only.  
If in doubt ASK!

Notes

drawing status

**DESIGN**

Rev	Description	Date

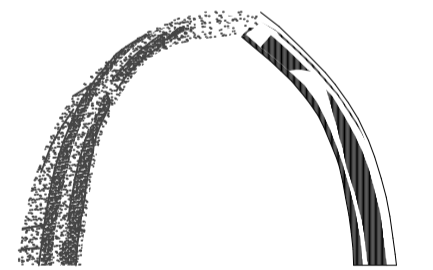

**IAN ABRAMS**  
ARCHITECT LIMITED  
CHARTERED ARCHITECT

5 The Mallings, Station Road, Newport, Essex CB11 3RN  
Telephone: 01799 543 533  
e-mail: ian@iabrams.uk.com  
www.ian-abrams-architects.co.uk

Job title

**Alterations to  
Royal British Legion  
28 Windhill  
Bishop's Stortford  
CM23 2NG**

Drawing title  
**Swimming Pool -Floor Plans -  
Proposed**

Scale	Date	Drawn
AS SHOWN @A1	JAN 2024	PM

Project No	Drawing No	Rev
<b>114920</b>	<b>115</b>	<b>e</b>