



Contractors responsibility to check all site dimensions & levels prior to commencing works.  
 Contractor to comply in all respects with current building regulations & guidelines whether specified on this drawing or not.  
 The drawing must be read & checked against any other specialist drawings provided by the company or by consultants.  
 This drawing and the works depicted are the copyright of the company & may not be replicated without written permission.

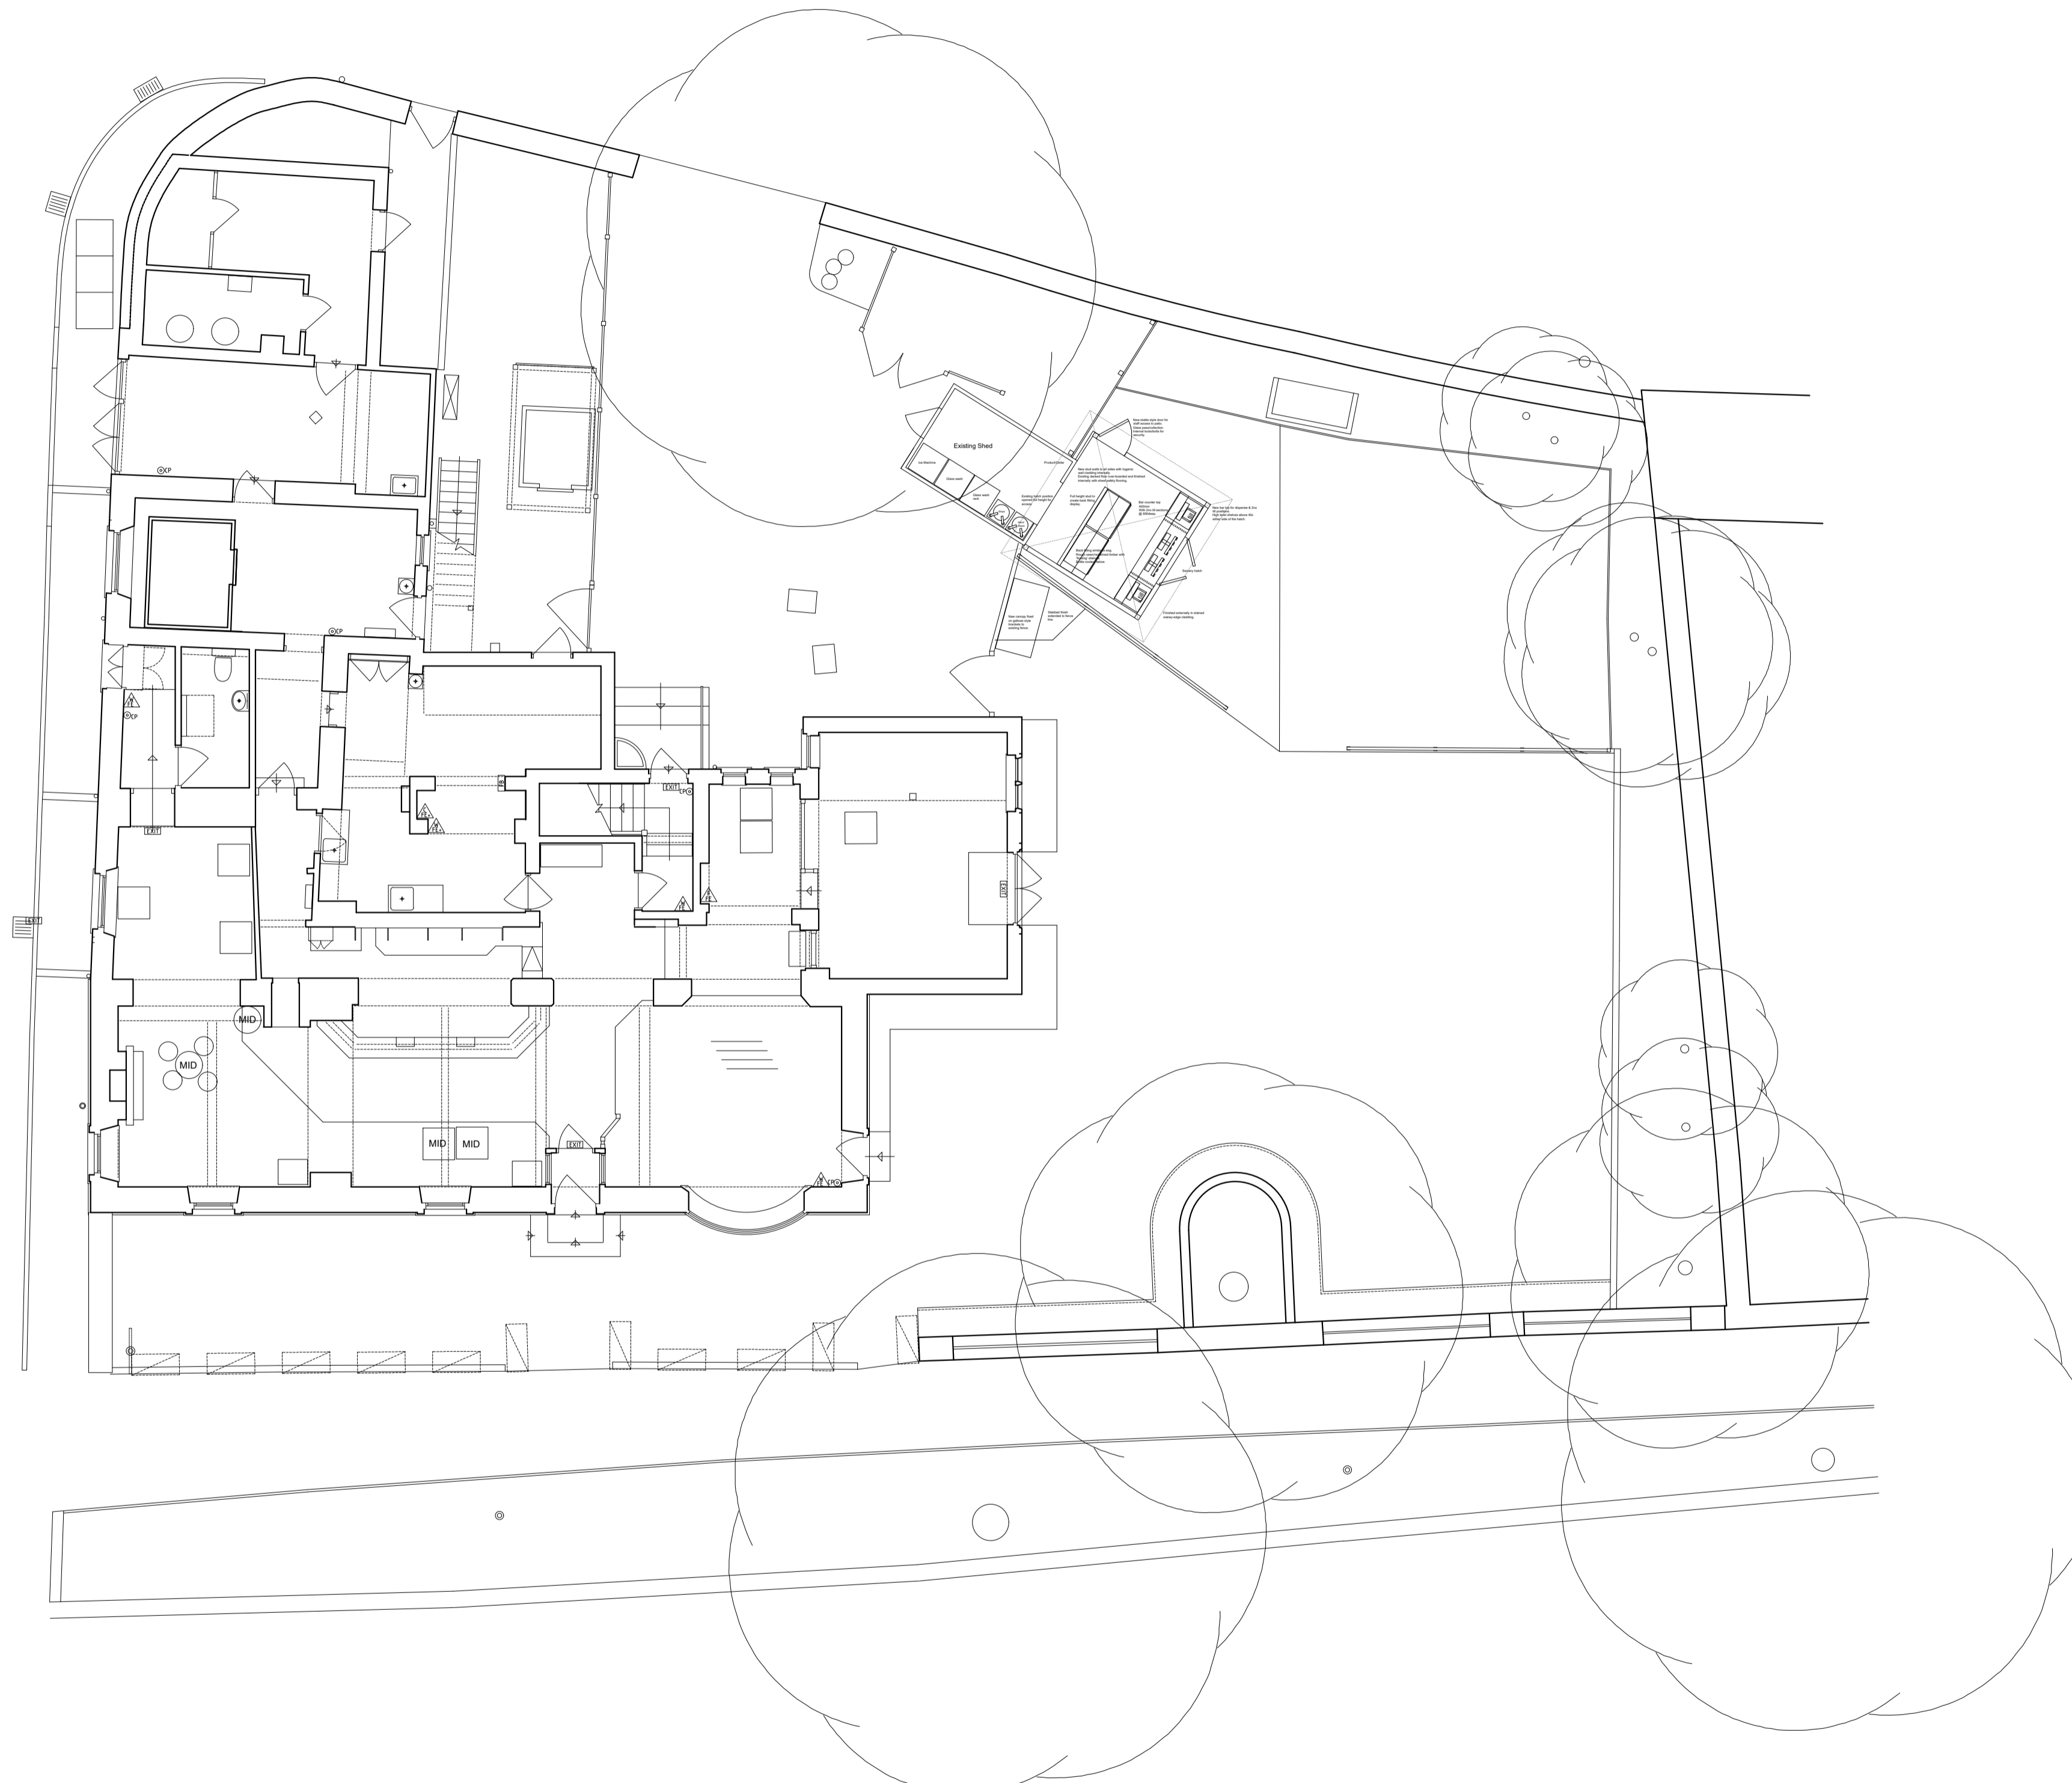

REV	DETAILS	BY
<b>COVERS</b>		
EXISTING:	PROPOSED:	
 <b>MARSTON'S</b>		
<small>PROJECT</small> Kingsbridge Riverside, Bourton On the Water GL54 2BS		
<small>TITLE</small> PROPOSED SITE PLAN		
<small>SCALE</small> 1:100 @ A1		<small>DATE</small> January 2024
<small>DRAWN BY</small> LB	<small>CHECKED BY</small> -	<small>DRAWING No.</small> 01.24/91373/201
<small>REV</small> -		
<small>MARSTON'S PLC, ST JOHNS HOUSE, ST JOHNS SQUARE,          WOLVERHAMPTON, WV2 4BH. Tel: 01902 907250</small>		