
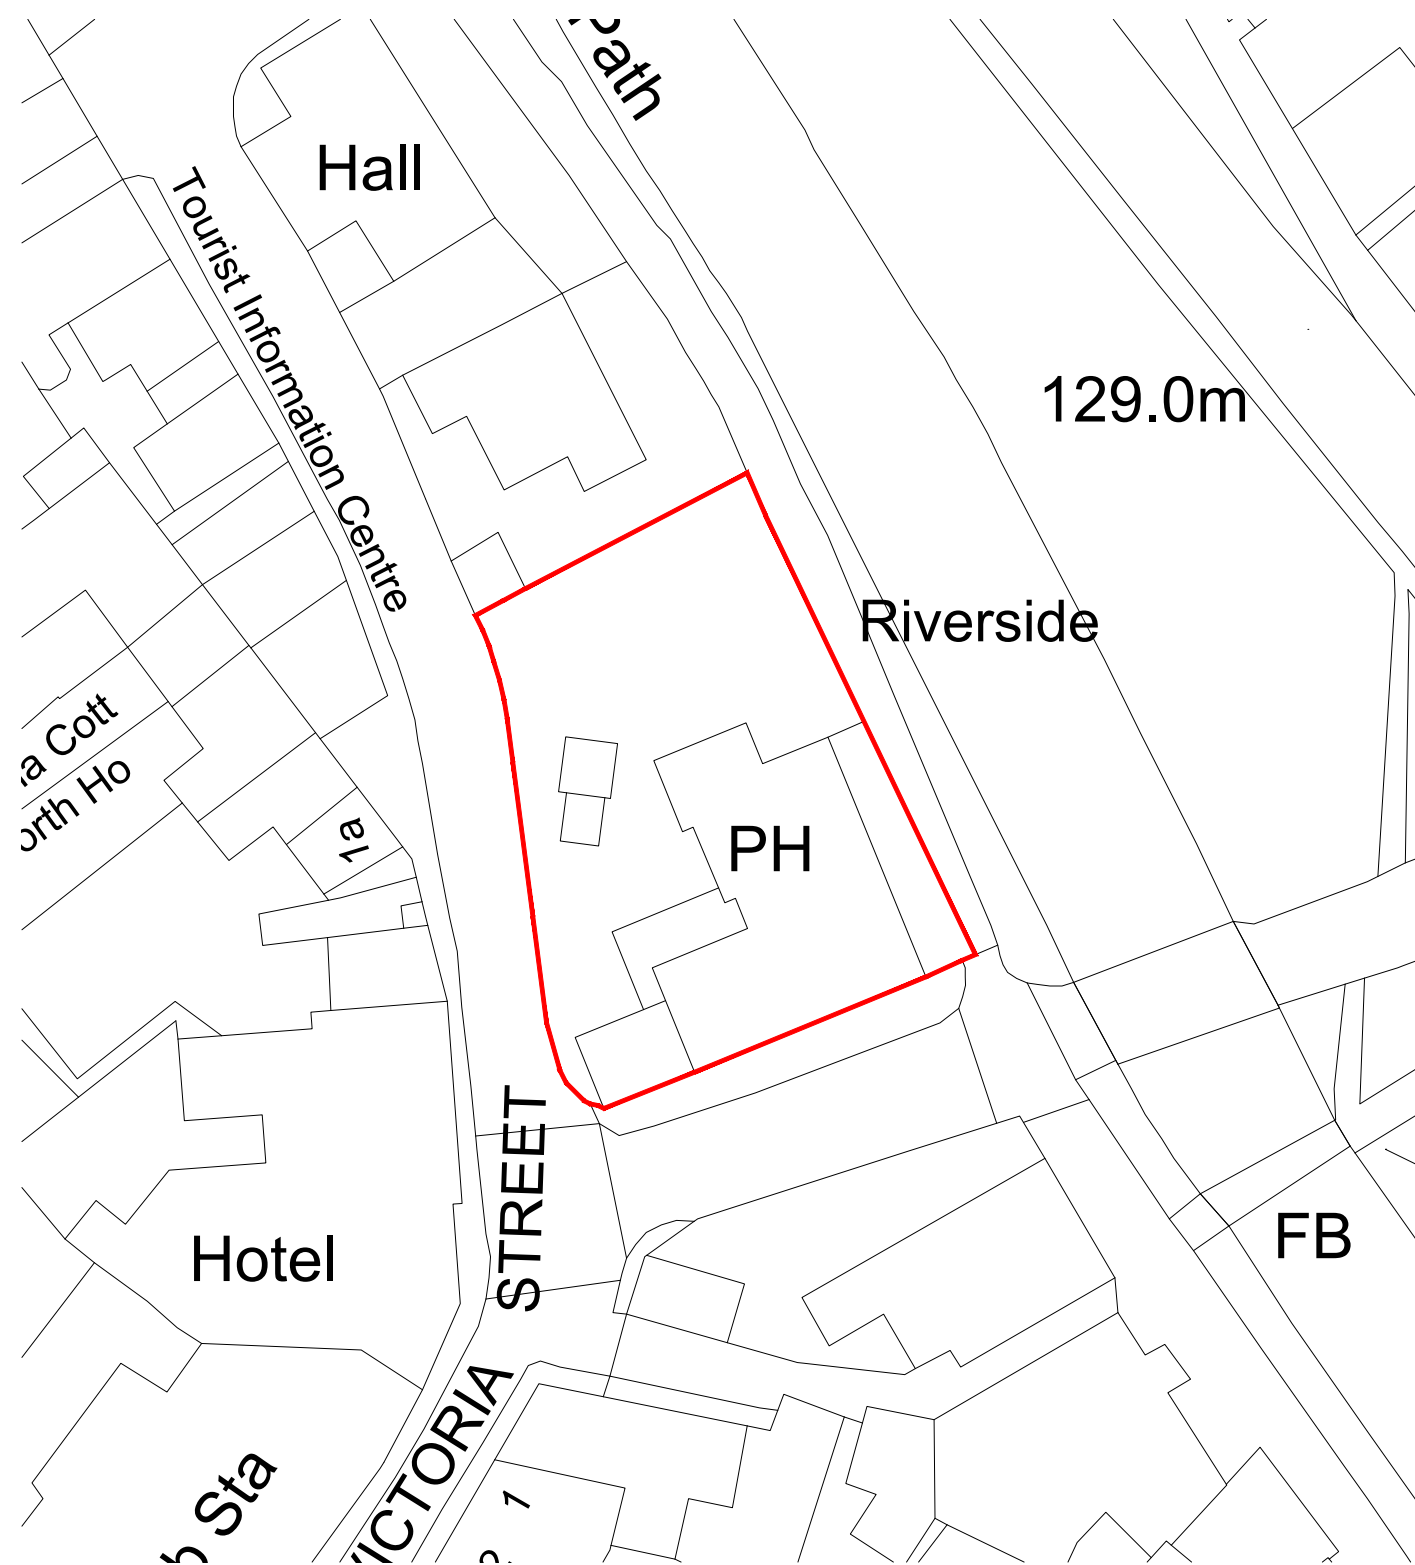



Contractors responsibility to check all site dimensions & levels prior to commencing works.
Contractor to comply in all respects with current building regulations & guidelines whether specified on this drawing or not.
The drawing must be read & checked against any other specialist drawings provided by the company or its consultants.
This drawing and the works depicted are the copyright of the company & may not be replicated without written permission.

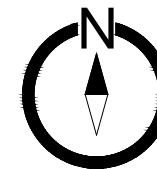

REV	DETAILS	BY
 MARSTONS		
PROJECT Kingsbridge Riverside, Bourton-on-the-Water, Cheltenham, GL54 2BS		
TITLE Site Plan		
SCALE 1:500 @ A3	DATE JAN 2024	
DRAWN BY AF	CHECKED BY -	DRAWING NO. 11/01/91373/SP
MARSTONS PLC ST JOHNS HOUSE ST JOHNS SQUARE WOLVERHAMPTON WV2 4BH TEL:01902 907250		