


Contractors responsibility to check all site dimensions & levels prior to commencing works.
 Contractor to comply in all respects with current building regulations & guidelines whether specified on this drawing or not.
 The drawing must be read & checked against any other specialist drawings provided by the company or by consultants.
 This drawing and the works depicted are the copyright of the company & may not be replicated without written permission.



REV	DETAILS	BY
-----	---------	----

COVERS	
EXISTING:	PROPOSED:

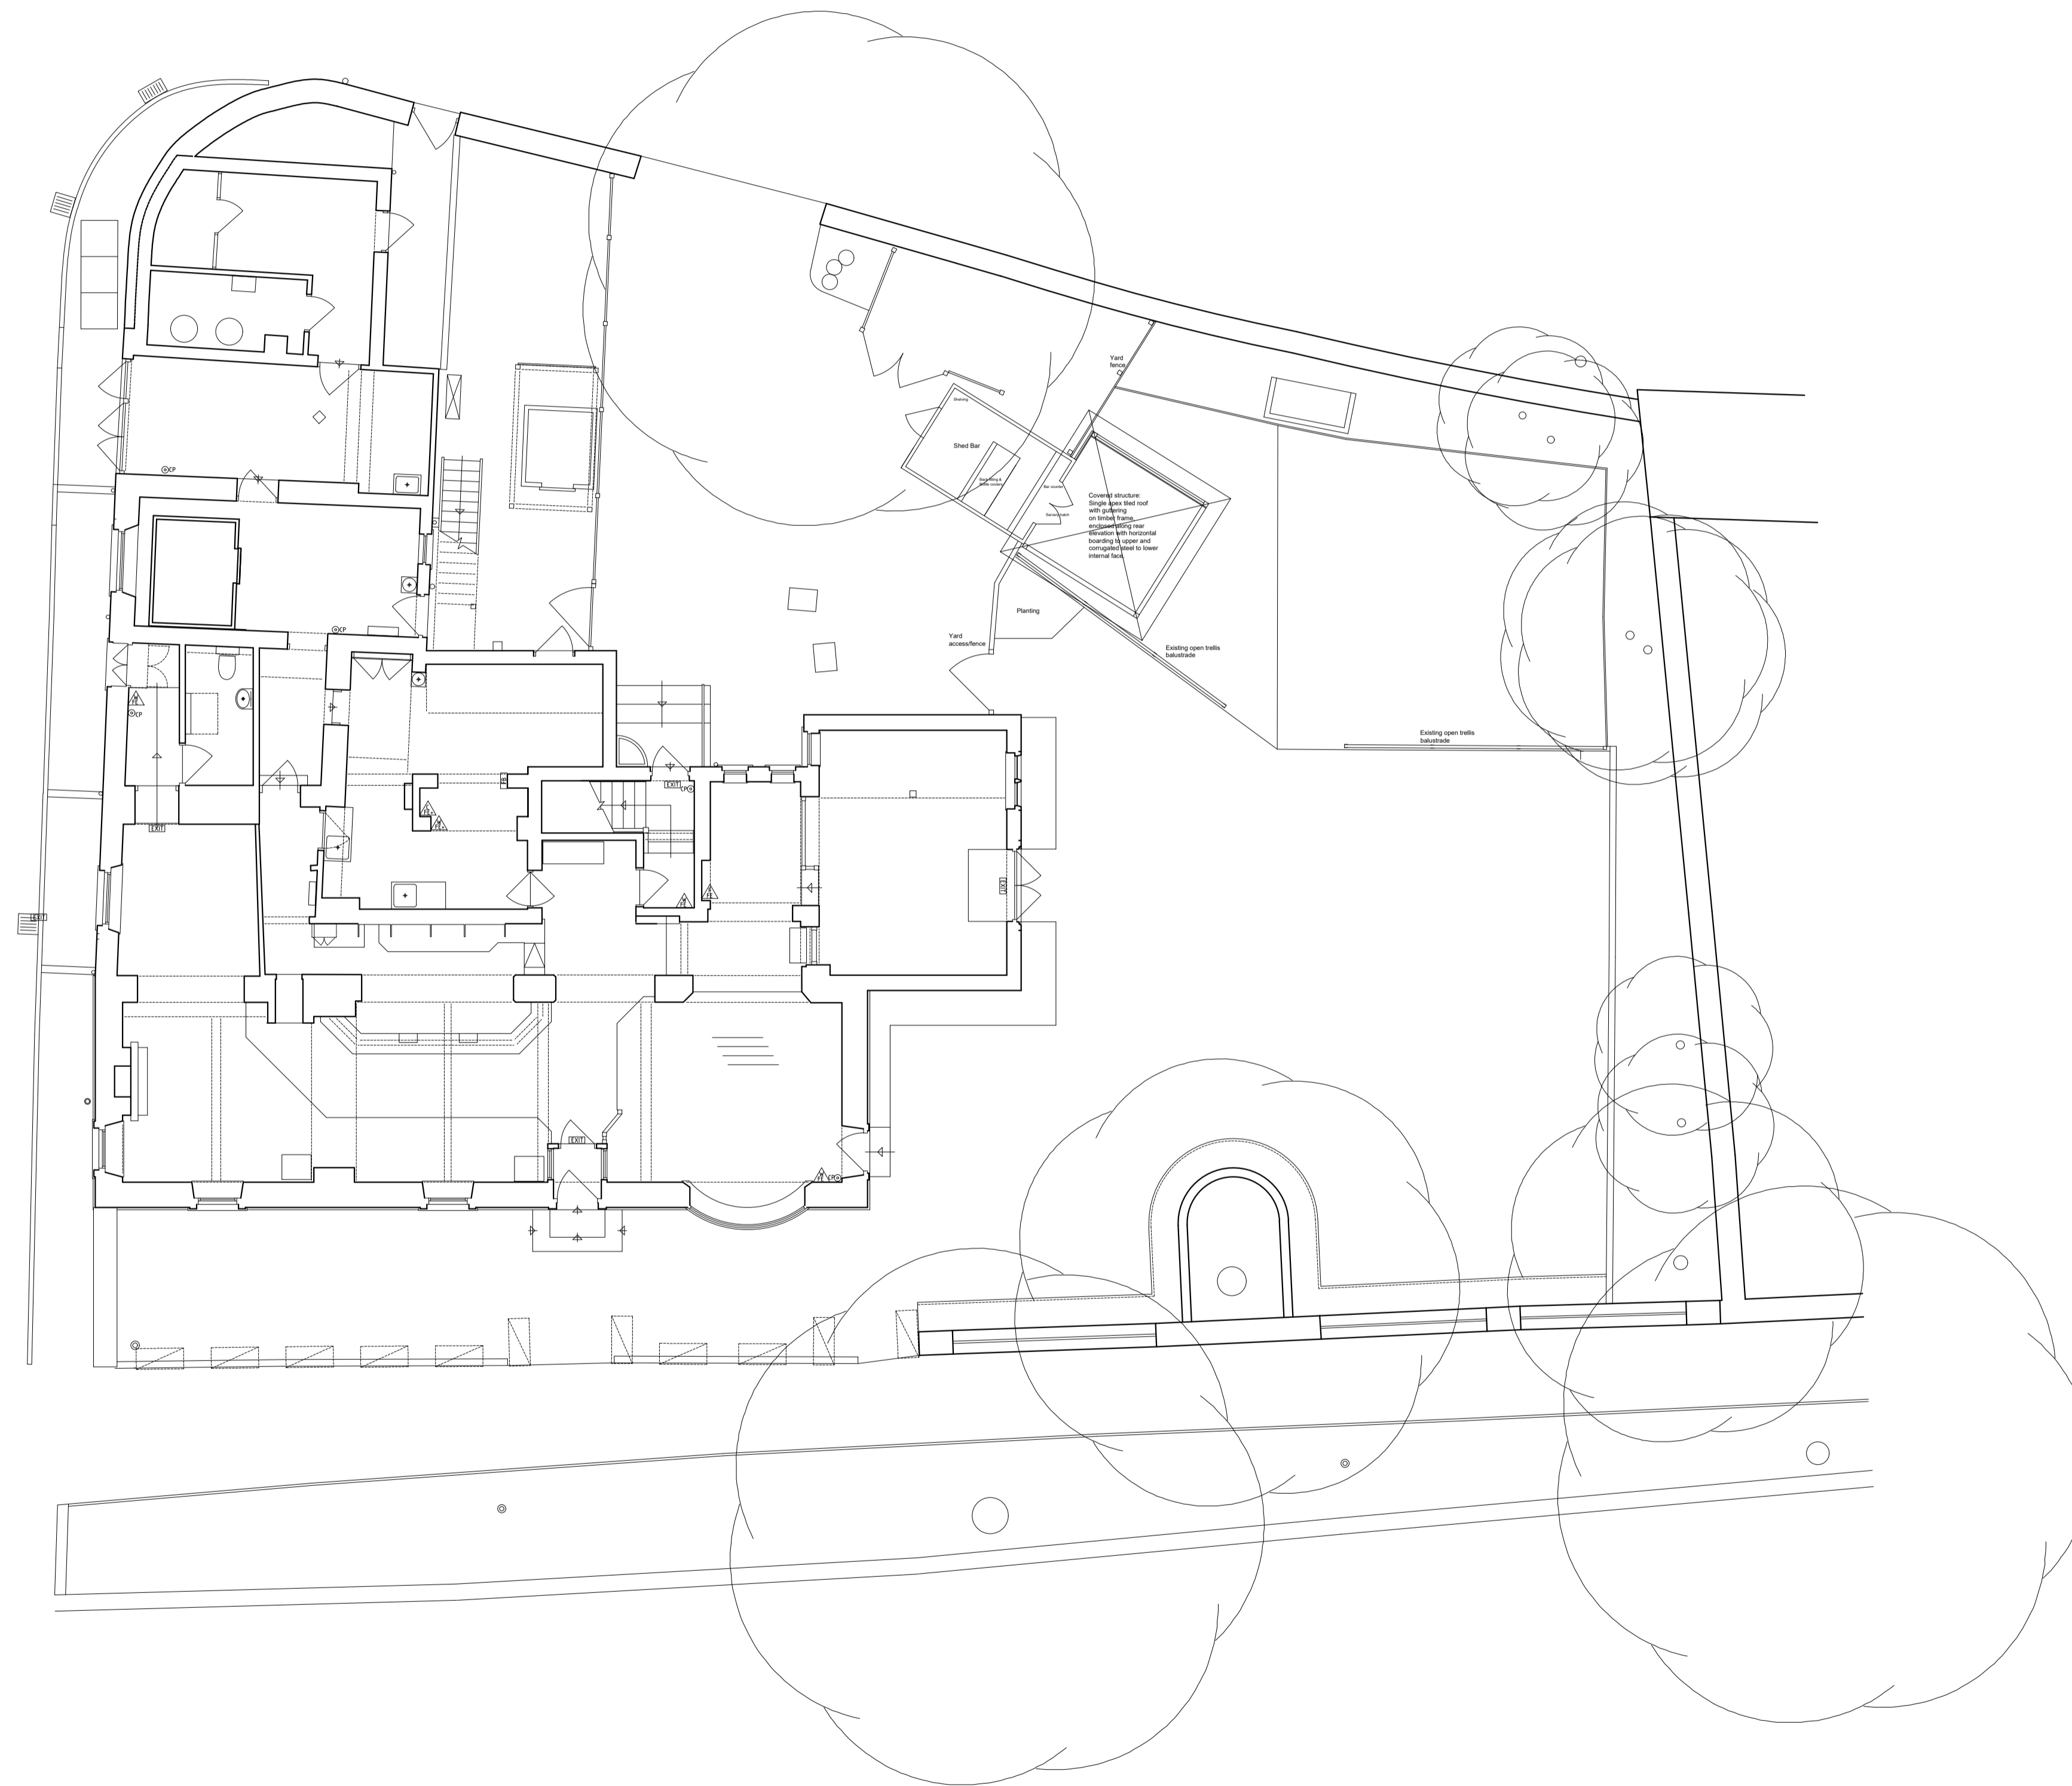

PROJECT
 Kingsbridge
 Riverside, Bourton On the Water
 GL54 2BS

TITLE
 EXISTING SITE PLAN

SCALE	DATE
1:100 @ A1	January 2024

DRAWN BY	CHECKED BY	DRAWING No.	REV
LB	-	01.24/91373/200	-

MARSTON'S PLC, ST JOHNS HOUSE, ST JOHNS SQUARE,
 WOLVERHAMPTON, WV2 4BH. Tel: 01902 907250