



NEW DWELLING ADJACENT TO 36 ASH CHURCH ROAD, ASH, ALDERSHOT

DRAWING NUMBER 2040 / 1



Scales accurate at A1 paper size

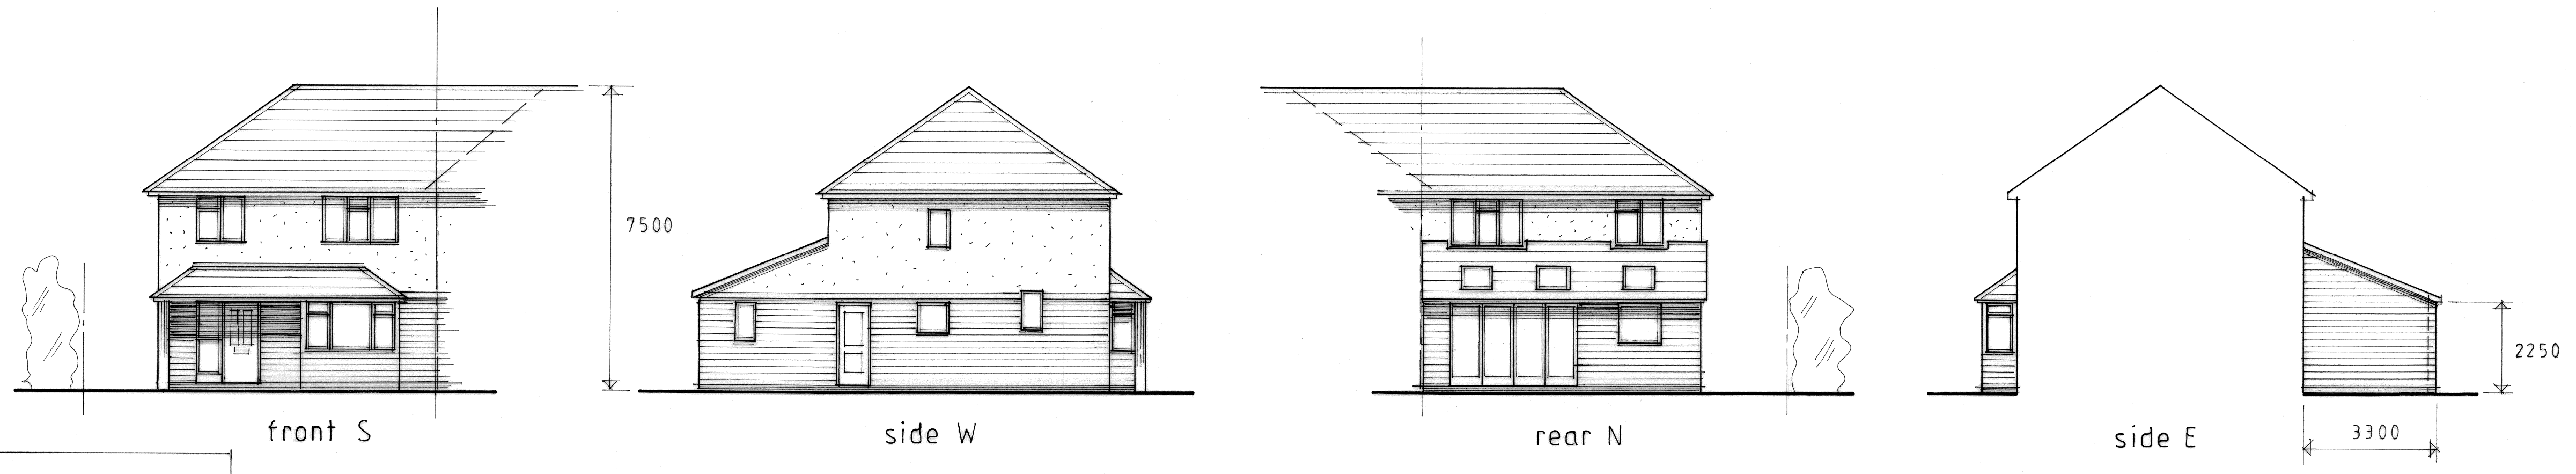

ELEVATIONS 1:100

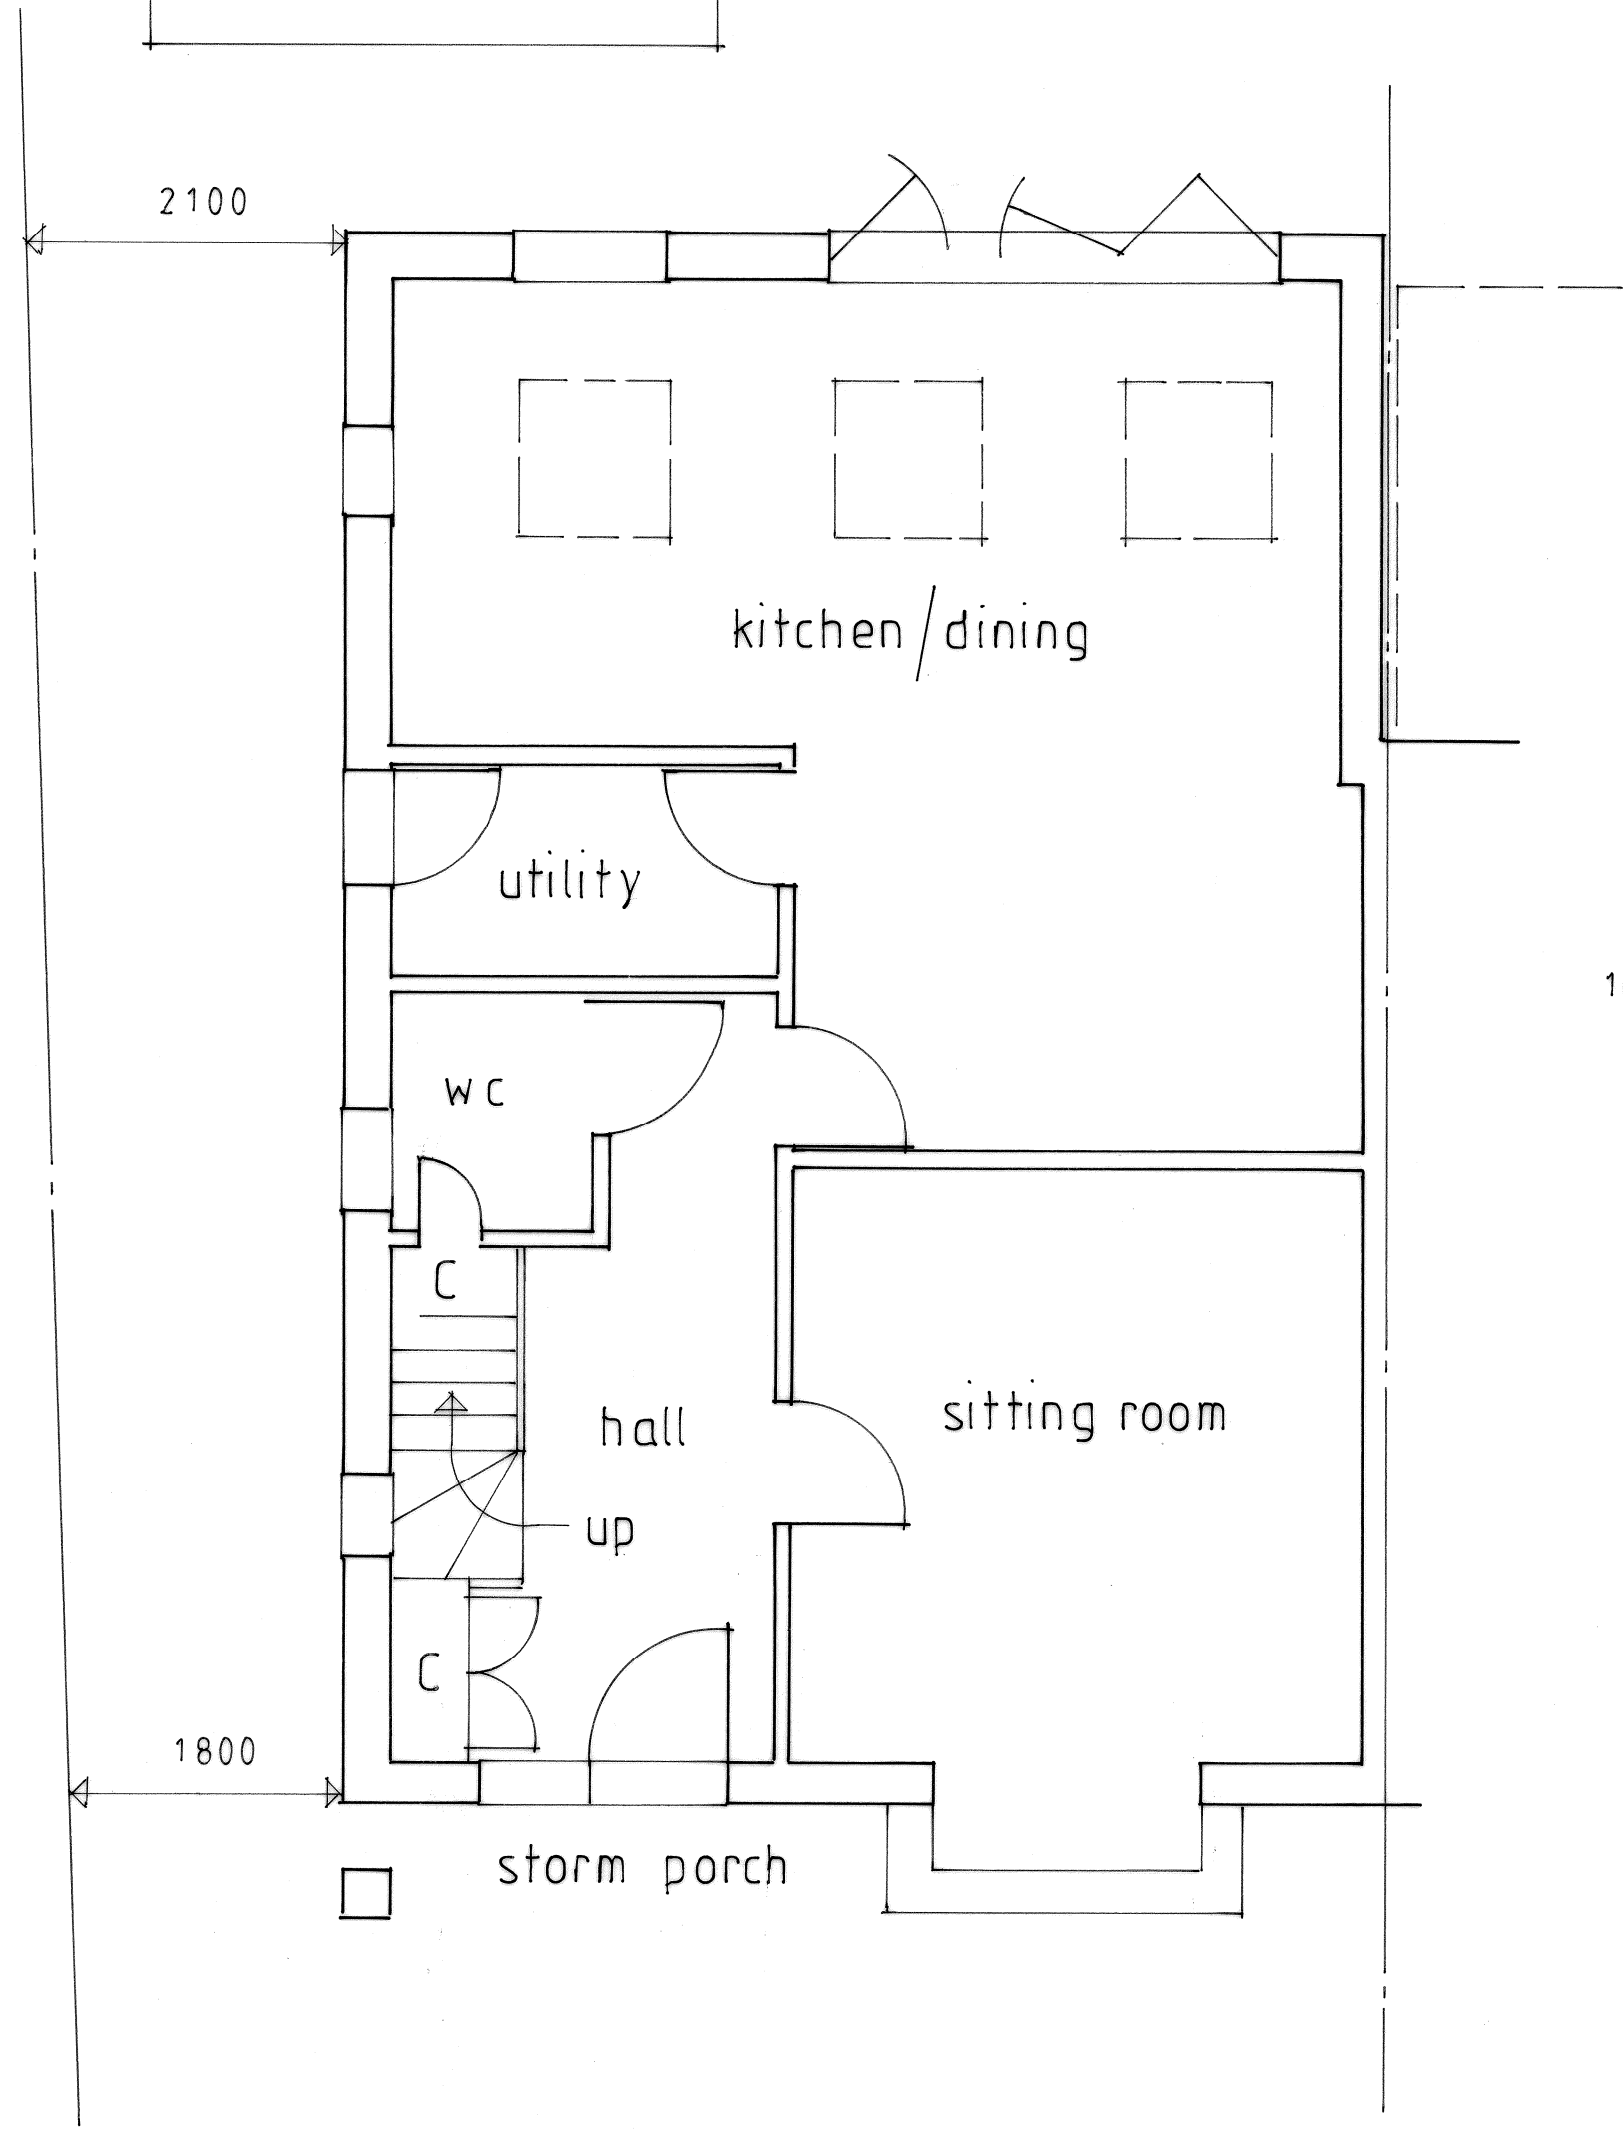


FLOOR PLANS 1:50

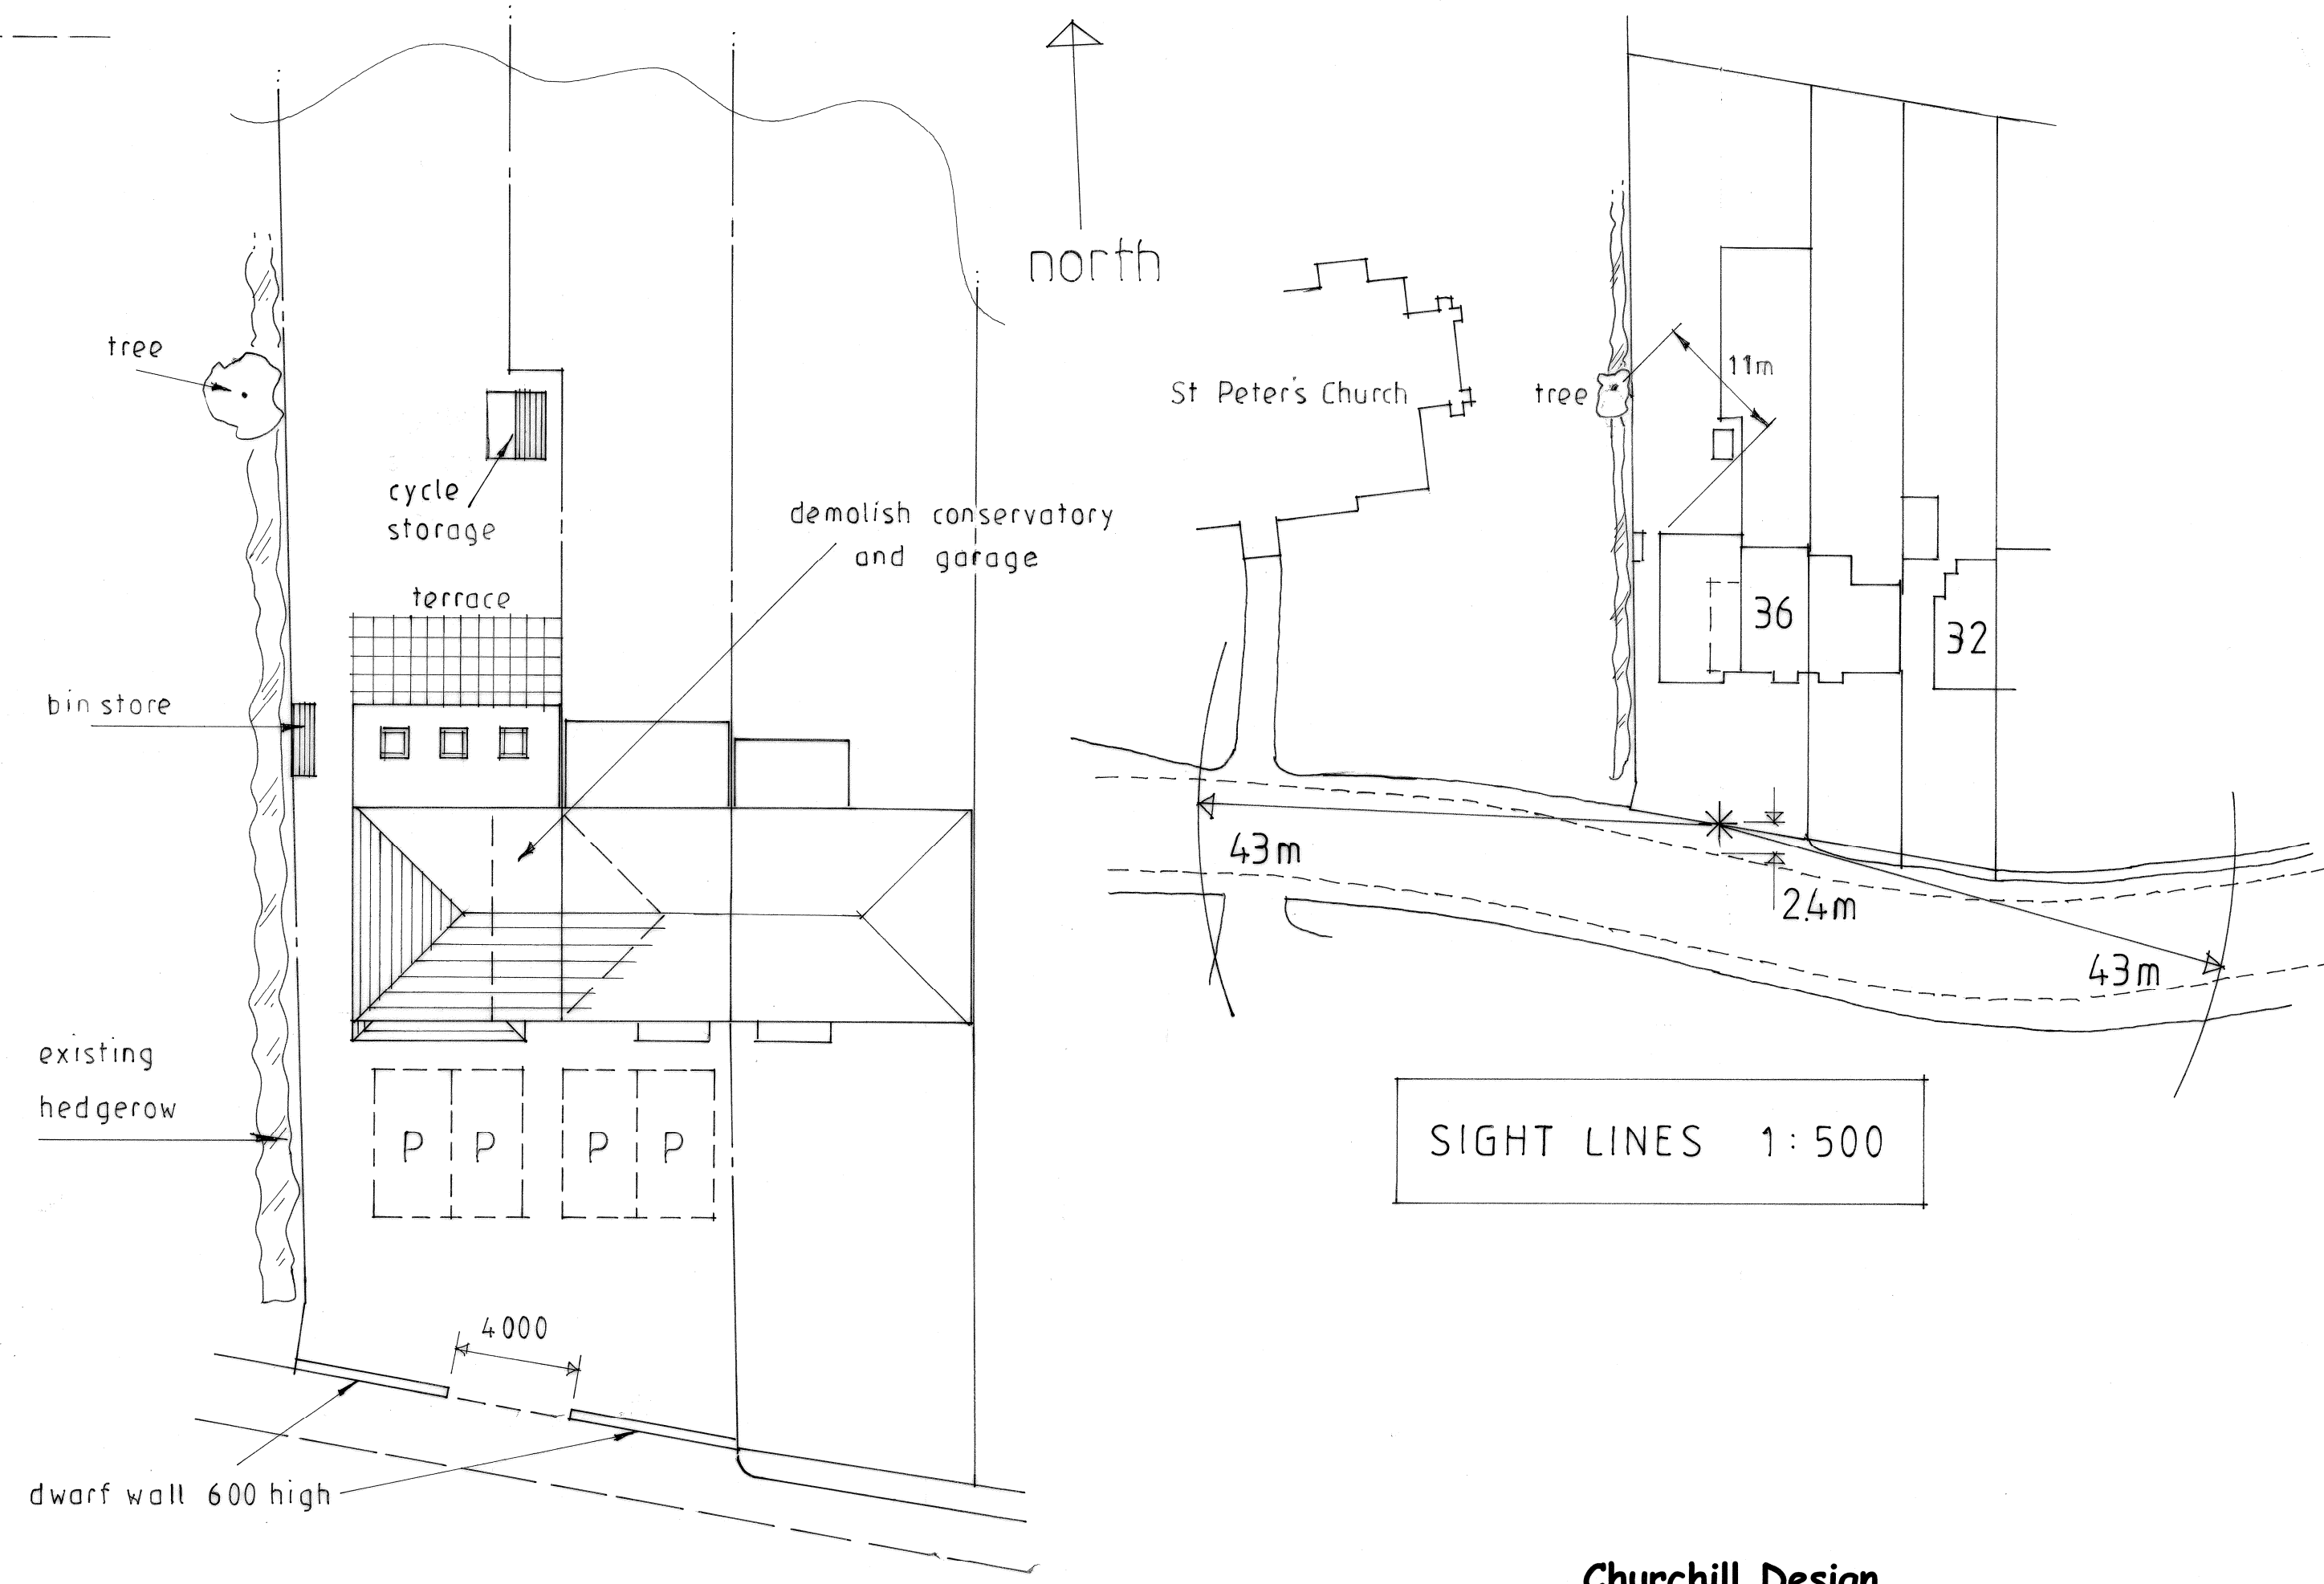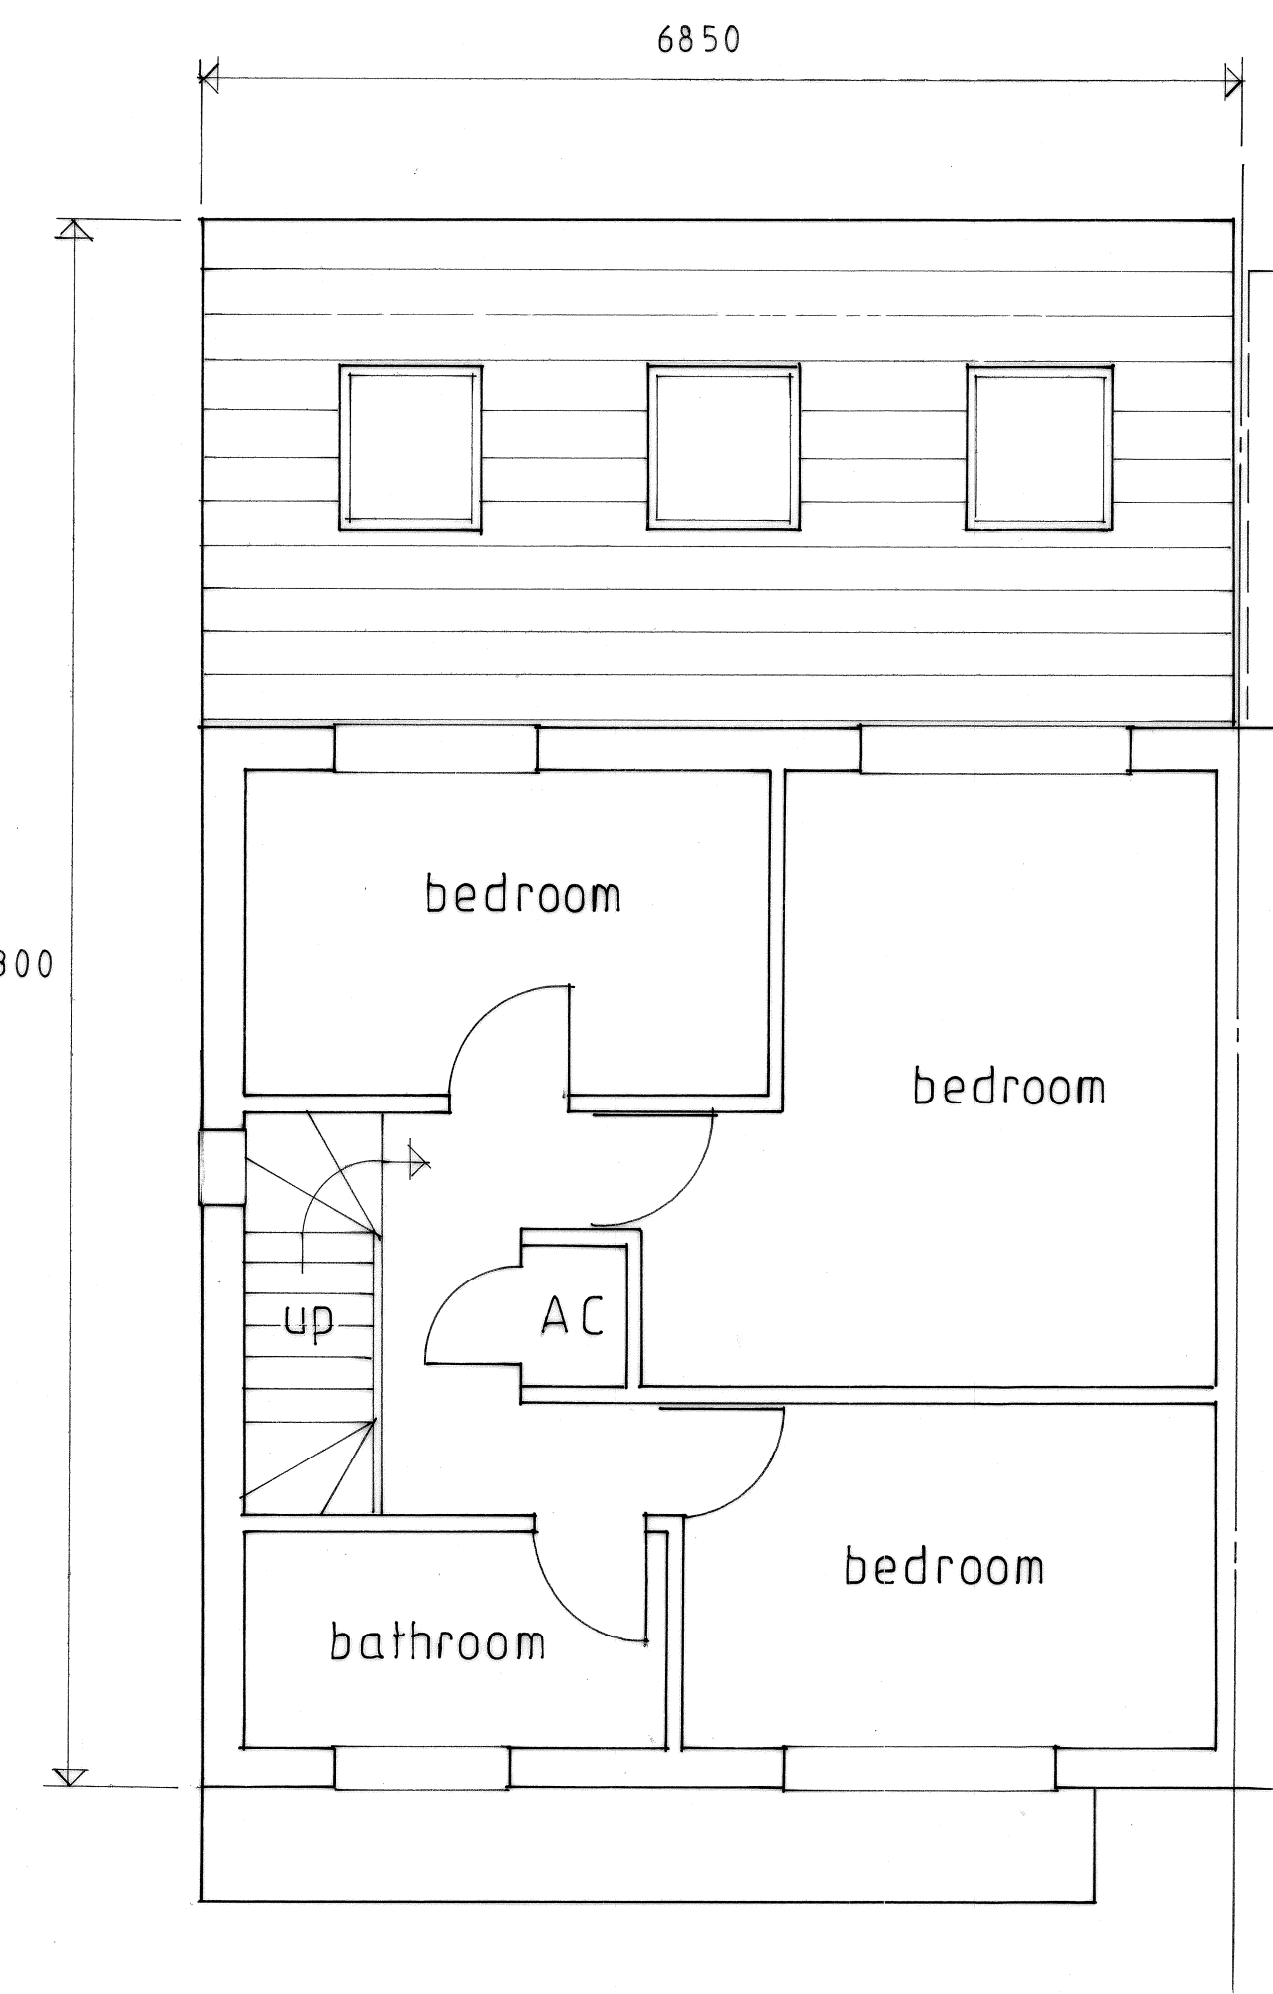

SIGHT LINES 1:500

SITE LAYOUT 1:200

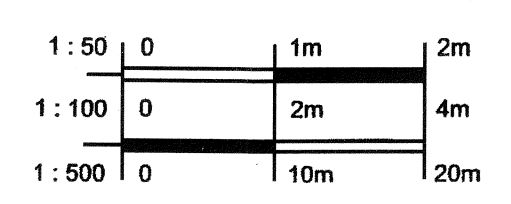

This drawing has been prepared for local authority approval only. Do not scale except for Planning and Building Regulations purposes.