





Front Elevation




Side 1 Elevation

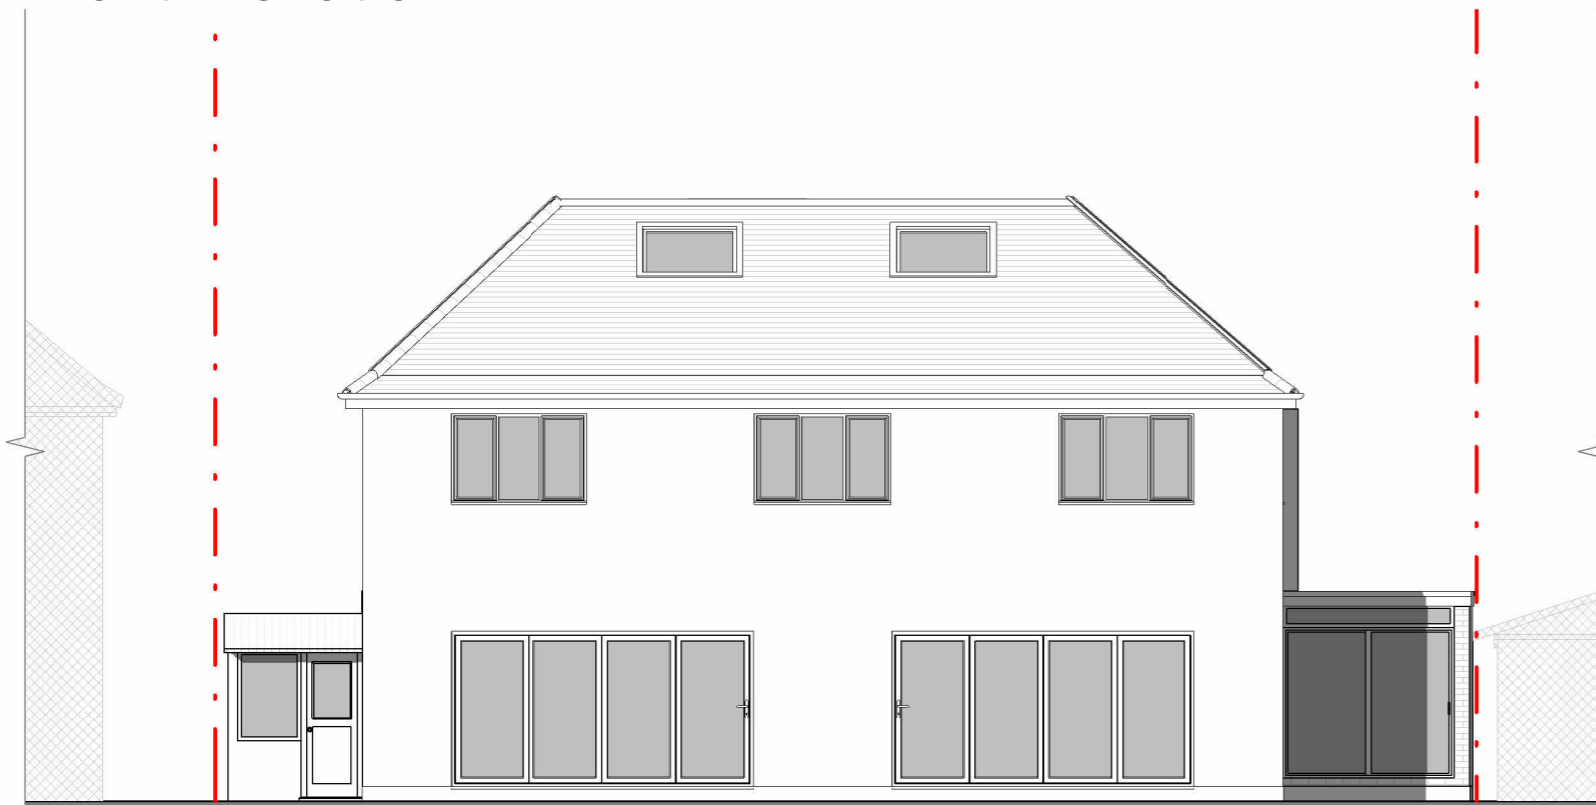

Rear Elevation

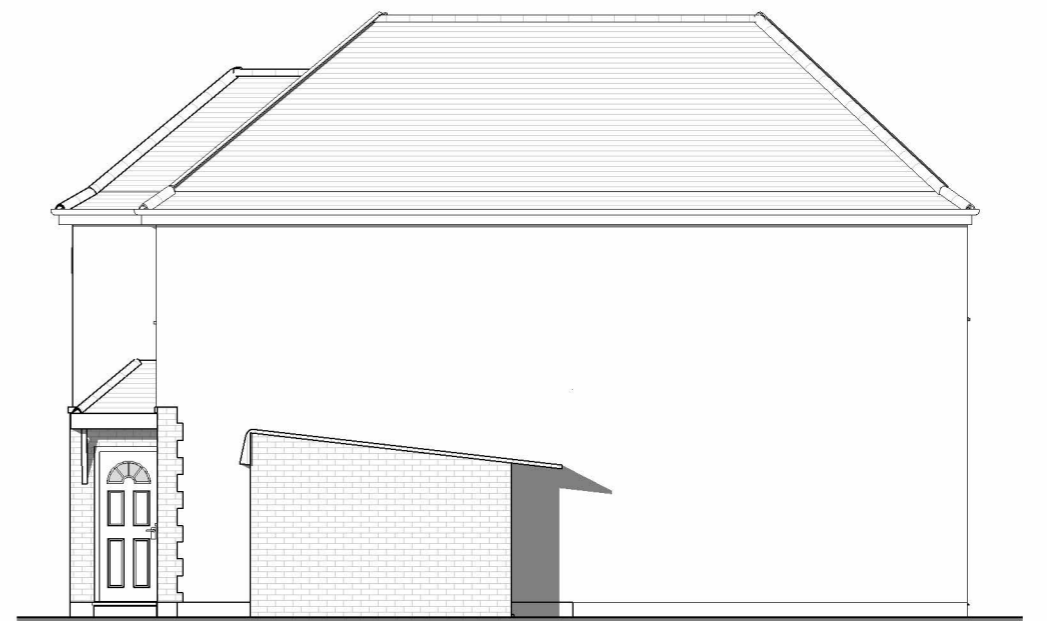

Side 2 Elevation

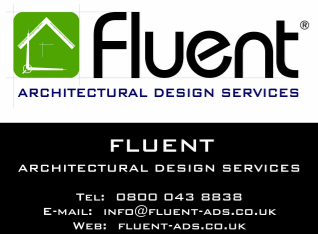

9 Leewood Way, Effingham

Proposed Elevations

Scale @ A3
1 : 100

Date
01/09/2022

Drawn by
S. Gim


Drawing number
P.M.600

Project number
1943

Rev
L

Key:

Existing Proposed SVP Boundary line
Existing drainage Proposed drainage Overhead

 

No.	Description	Date
F	Client's comments (6)	04/09/2023
G	Client's comments (7)	05/09/2023
H	Client's comments (8)	05/09/2023
I	Client's comments (9)	12/09/2023
J	Client's comments (10)	13/09/2023
K	Client's comments (11)	14/09/2023
L	Client's comments (12)	15/09/2023