


3D View 1



3D View 2

Site Plan

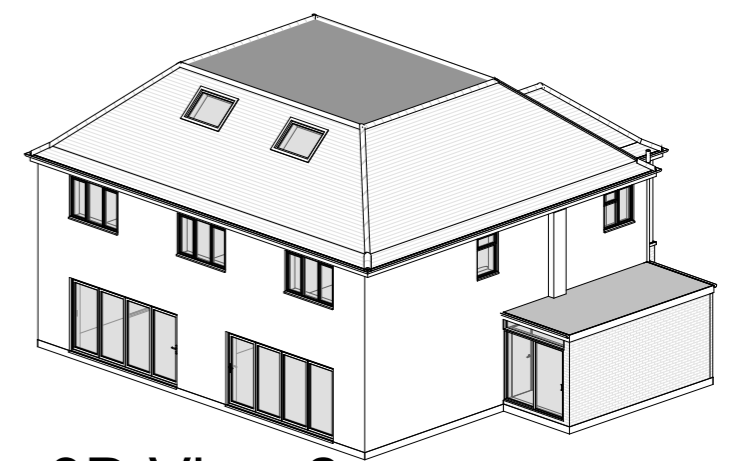

9 Leewood Way, Effingham

Proposed Site Plan and 3D Views

Scale @ A3
1 : 200

Date
01/09/2022

Drawn by
S. Gim

Drawing number
P.M.400

Project number
1943

Rev
L

Key:

- Existing
- Proposed
- SVP
- Boundary line
- Existing drainage
- Proposed drainage
- Overhead

GRAPHIC SCALE: 1:200

No.	Description	Date
F	Client's comments (6)	04/09/2023
G	Client's comments (7)	05/09/2023
H	Client's comments (8)	05/09/2023
I	Client's comments (9)	12/09/2023
J	Client's comments (10)	13/09/2023
K	Client's comments (11)	14/09/2023
L	Client's comments (12)	15/09/2023