


DO NOT SCALE FROM THIS DRAWING
 ALL DIMENSIONS AND DETAILS TO BE VERIFIED ON SITE WITH ANY DISCREPANCIES REPORTED TO ARCHITECT
 THIS DRAWING AND ASSOCIATED CONSTRUCTION NOTES ARE FOR LOCAL AUTHORITY PLANNING CONSIDERATION
 ONLY AND ARE NOT TO BE TAKEN AS DETAILED DRAWINGS FOR BUILDING

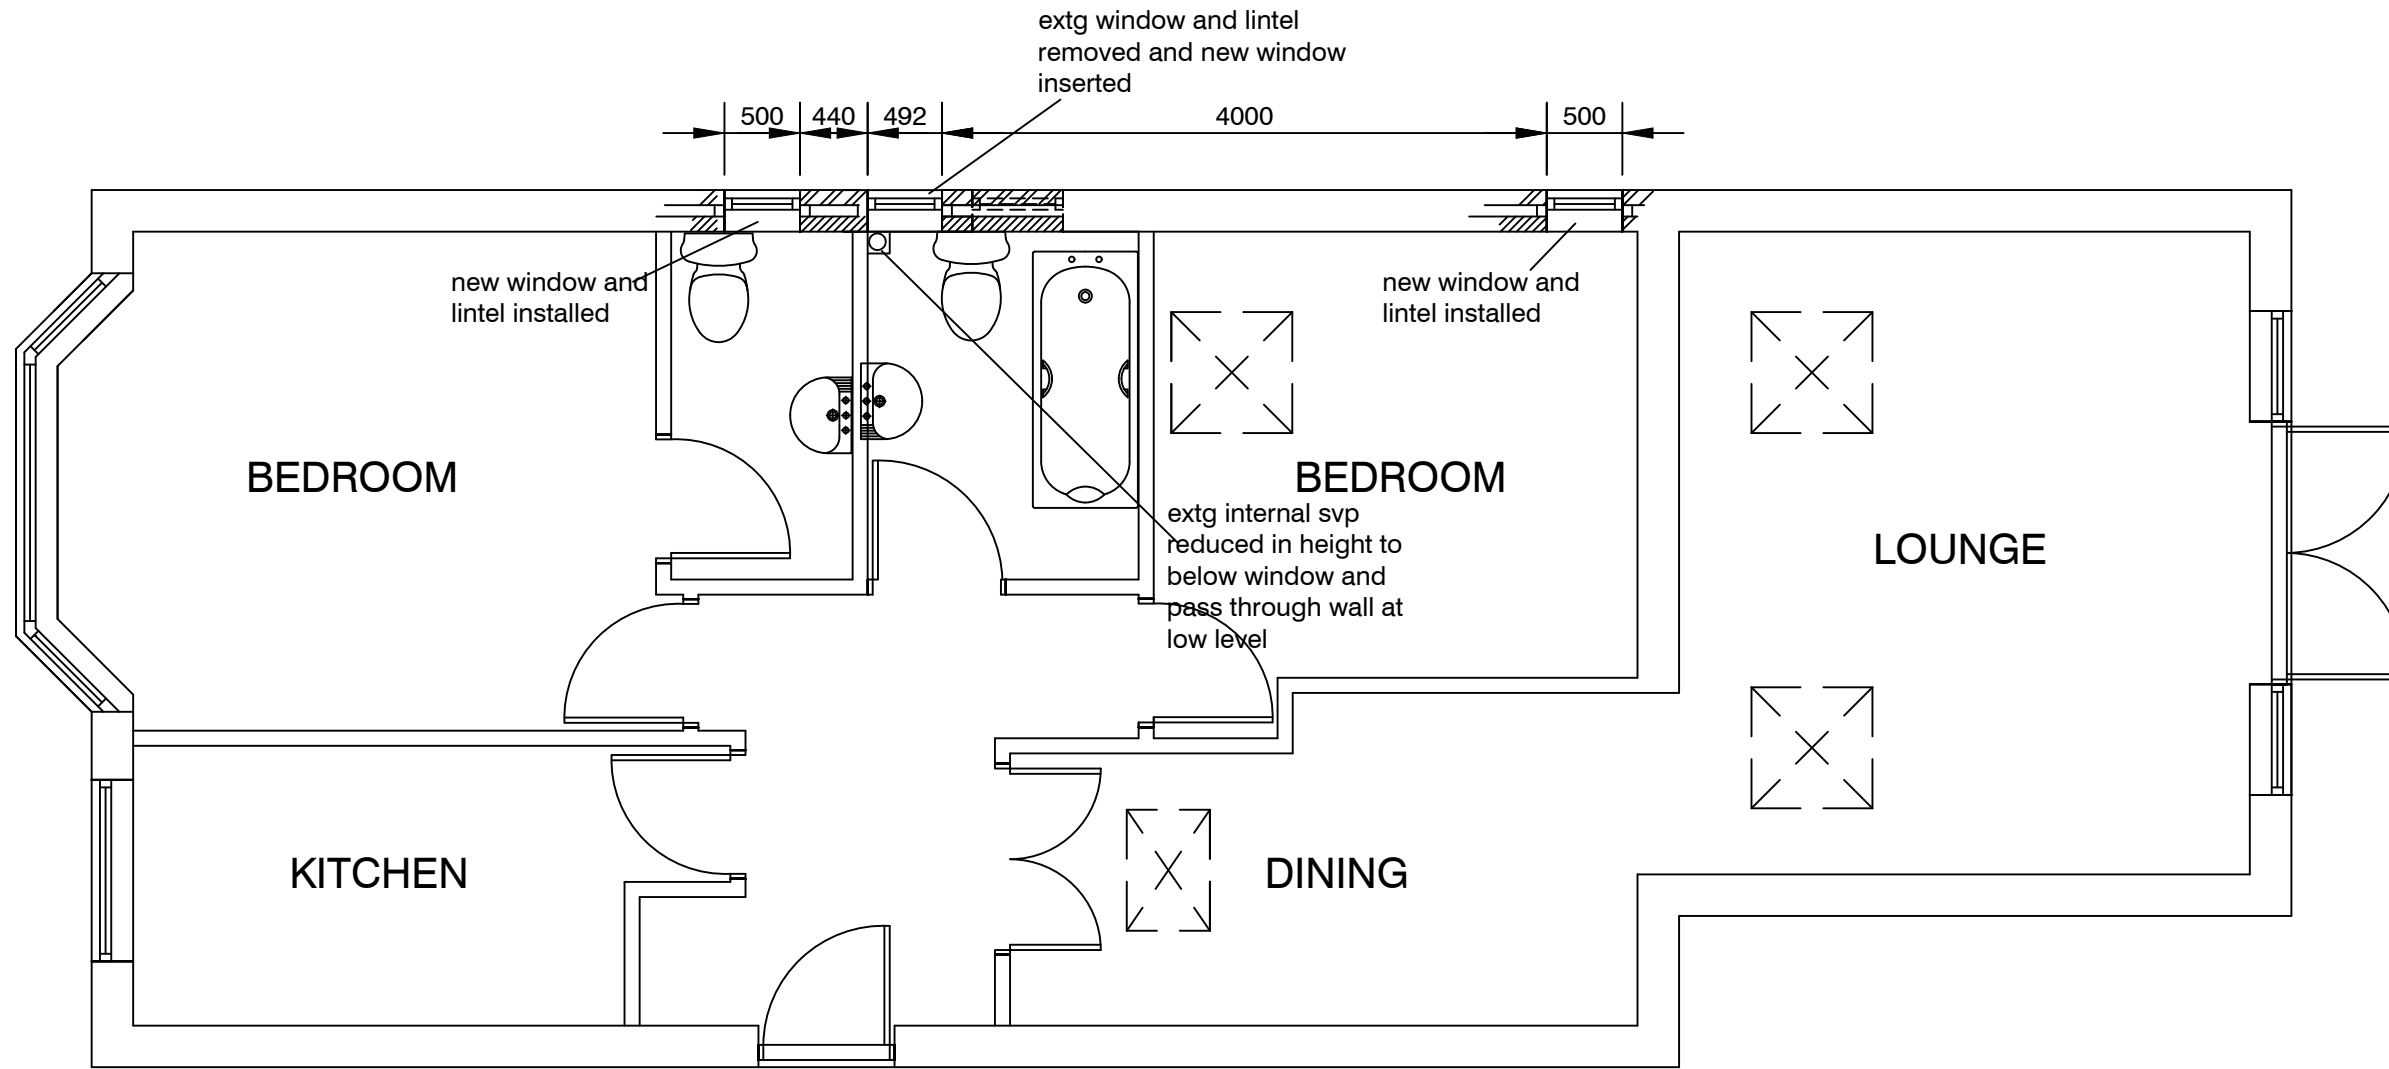

Date		Rev

CLIENT	MR AND MRS HOULTON	LOCATION	2 DAWN CHORUS, 5a MILL LANE, POOLE
PROJECT	NEW WINDOWS		DATE: JAN 24
DRAWING	PROPOSED GROUND FLOOR PLAN	SCALES:- 1:50 @ A3	drg no. 2009/1

DESIGN-WERX
 ARCHITECTURAL AND BUILDING CONSULTANTS
 telephone 01202 883027 - mob.07848036043
 e-mail steveoddy@tiscali.co.uk