



Site Plan- by area
scale: nts



Area One- Location Plan
scale: 1:100 @ A1

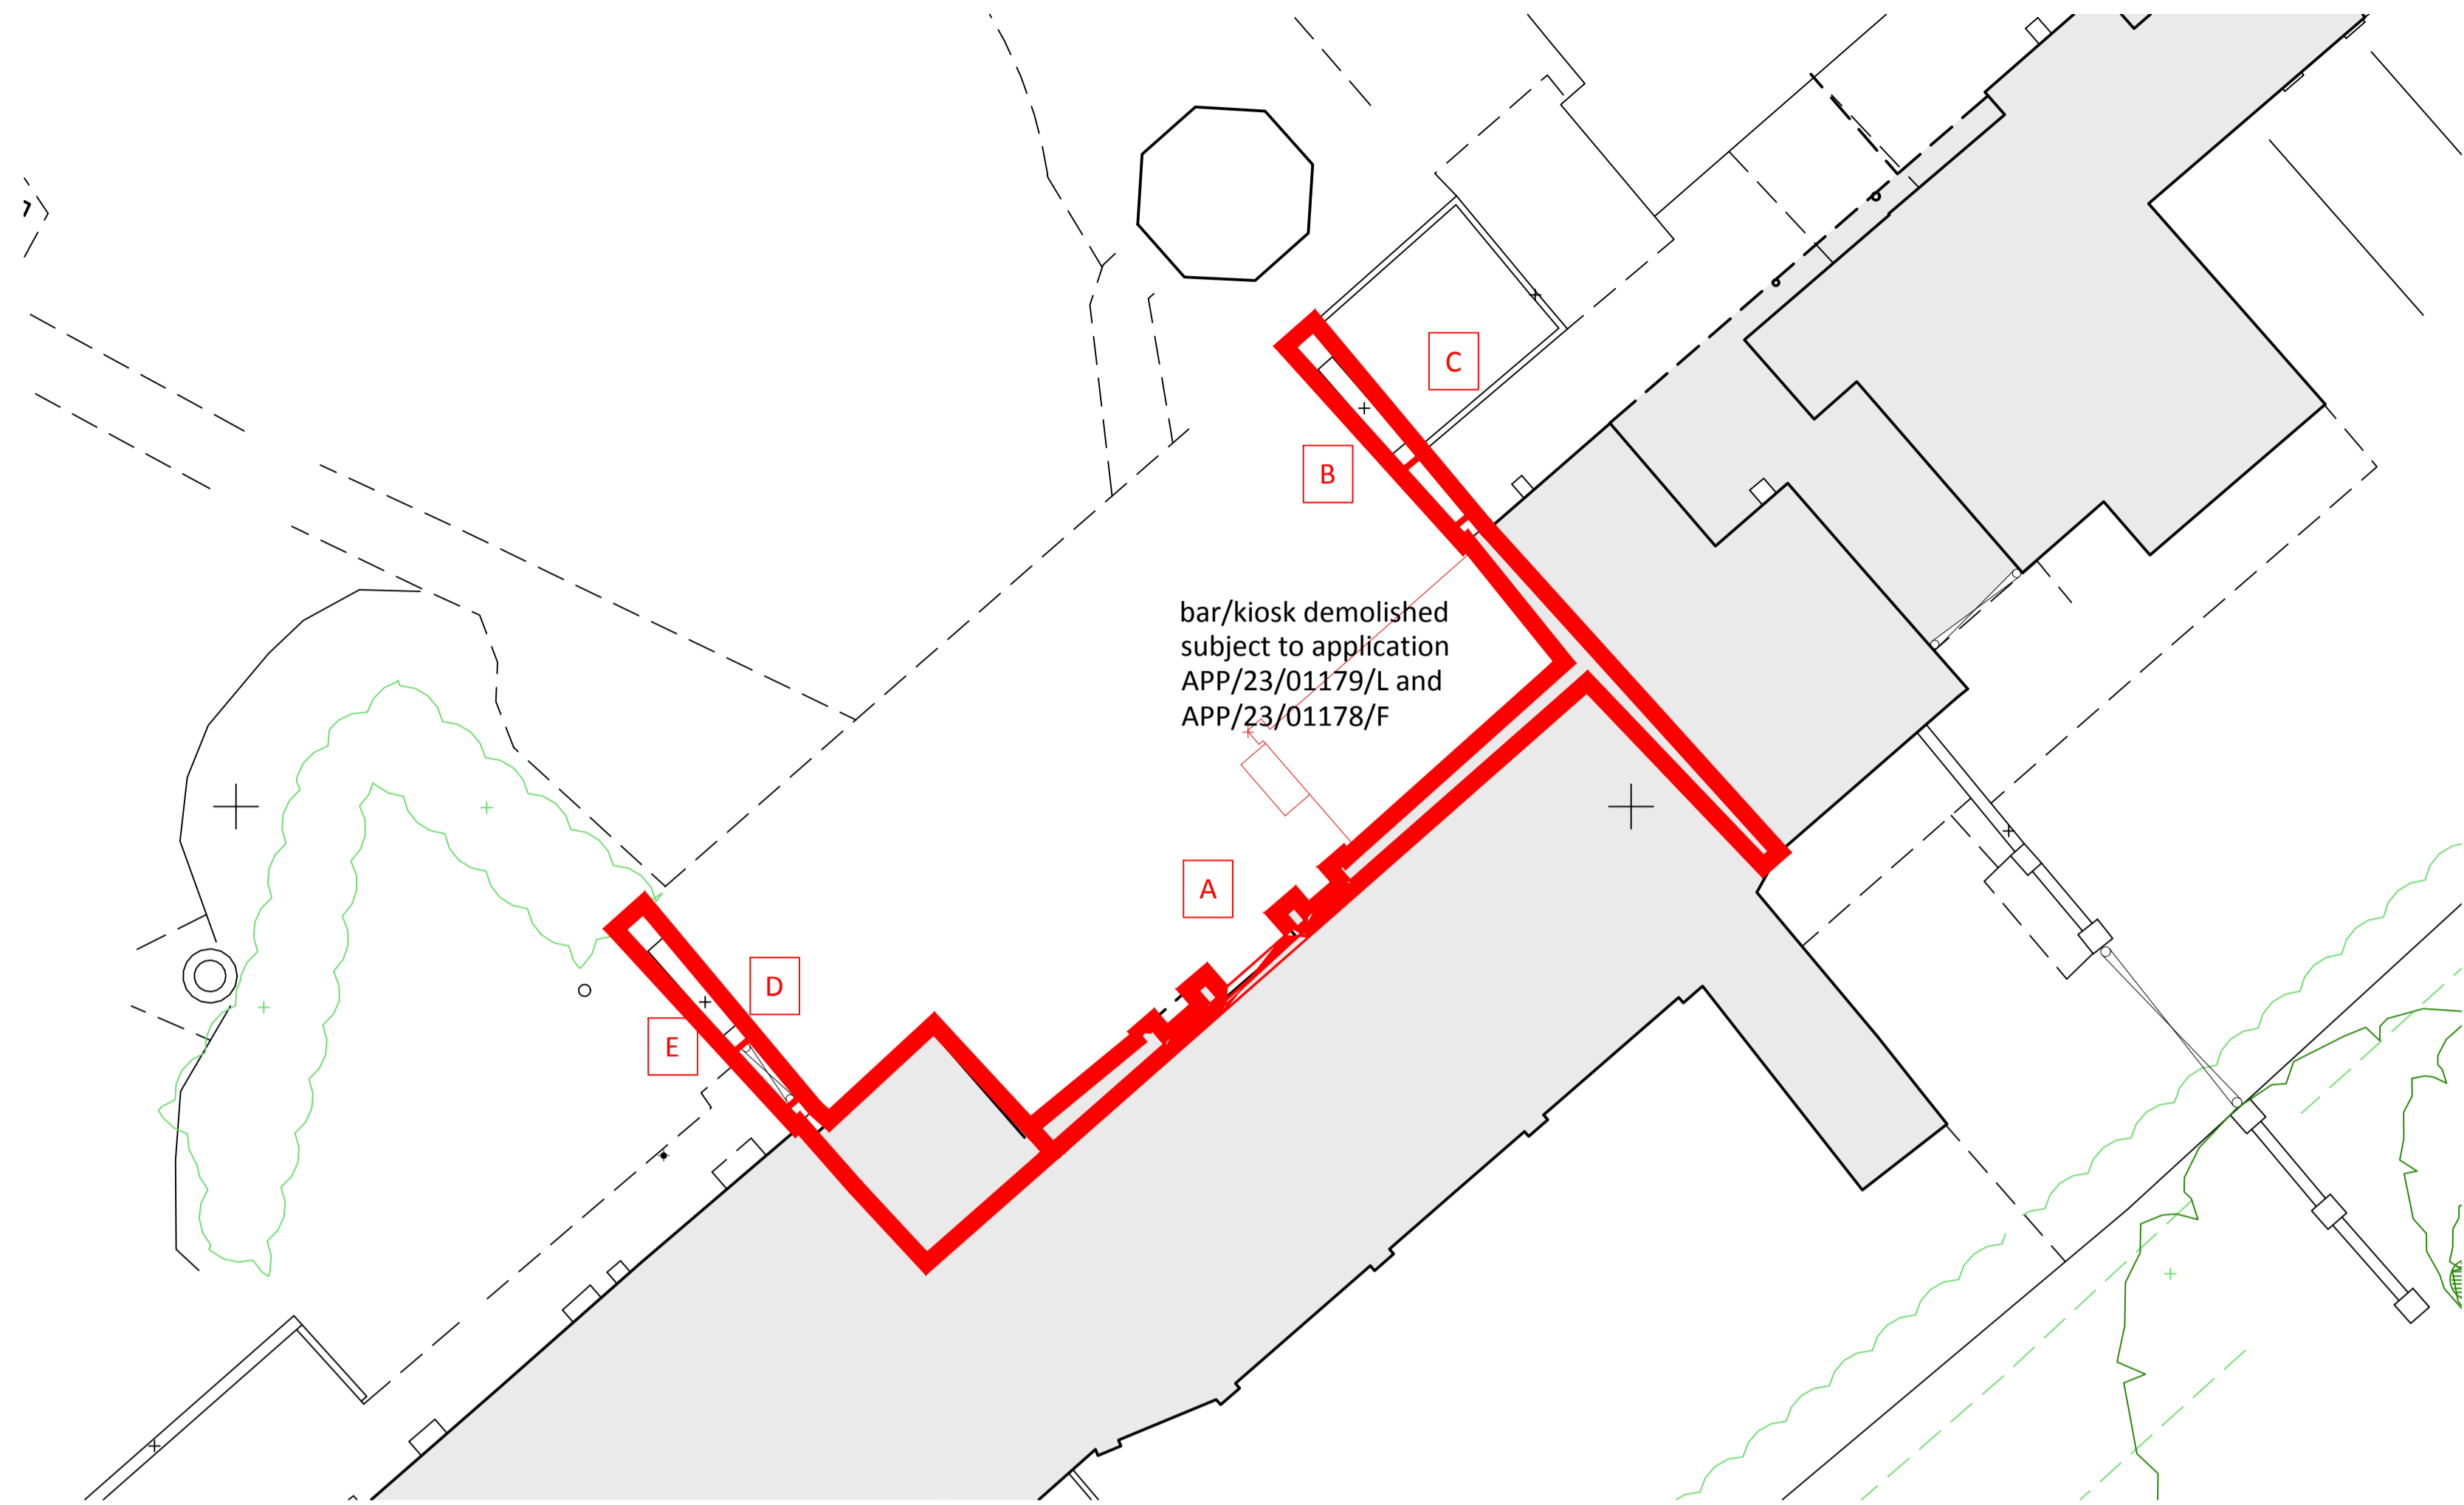

Context Image
scale: nts

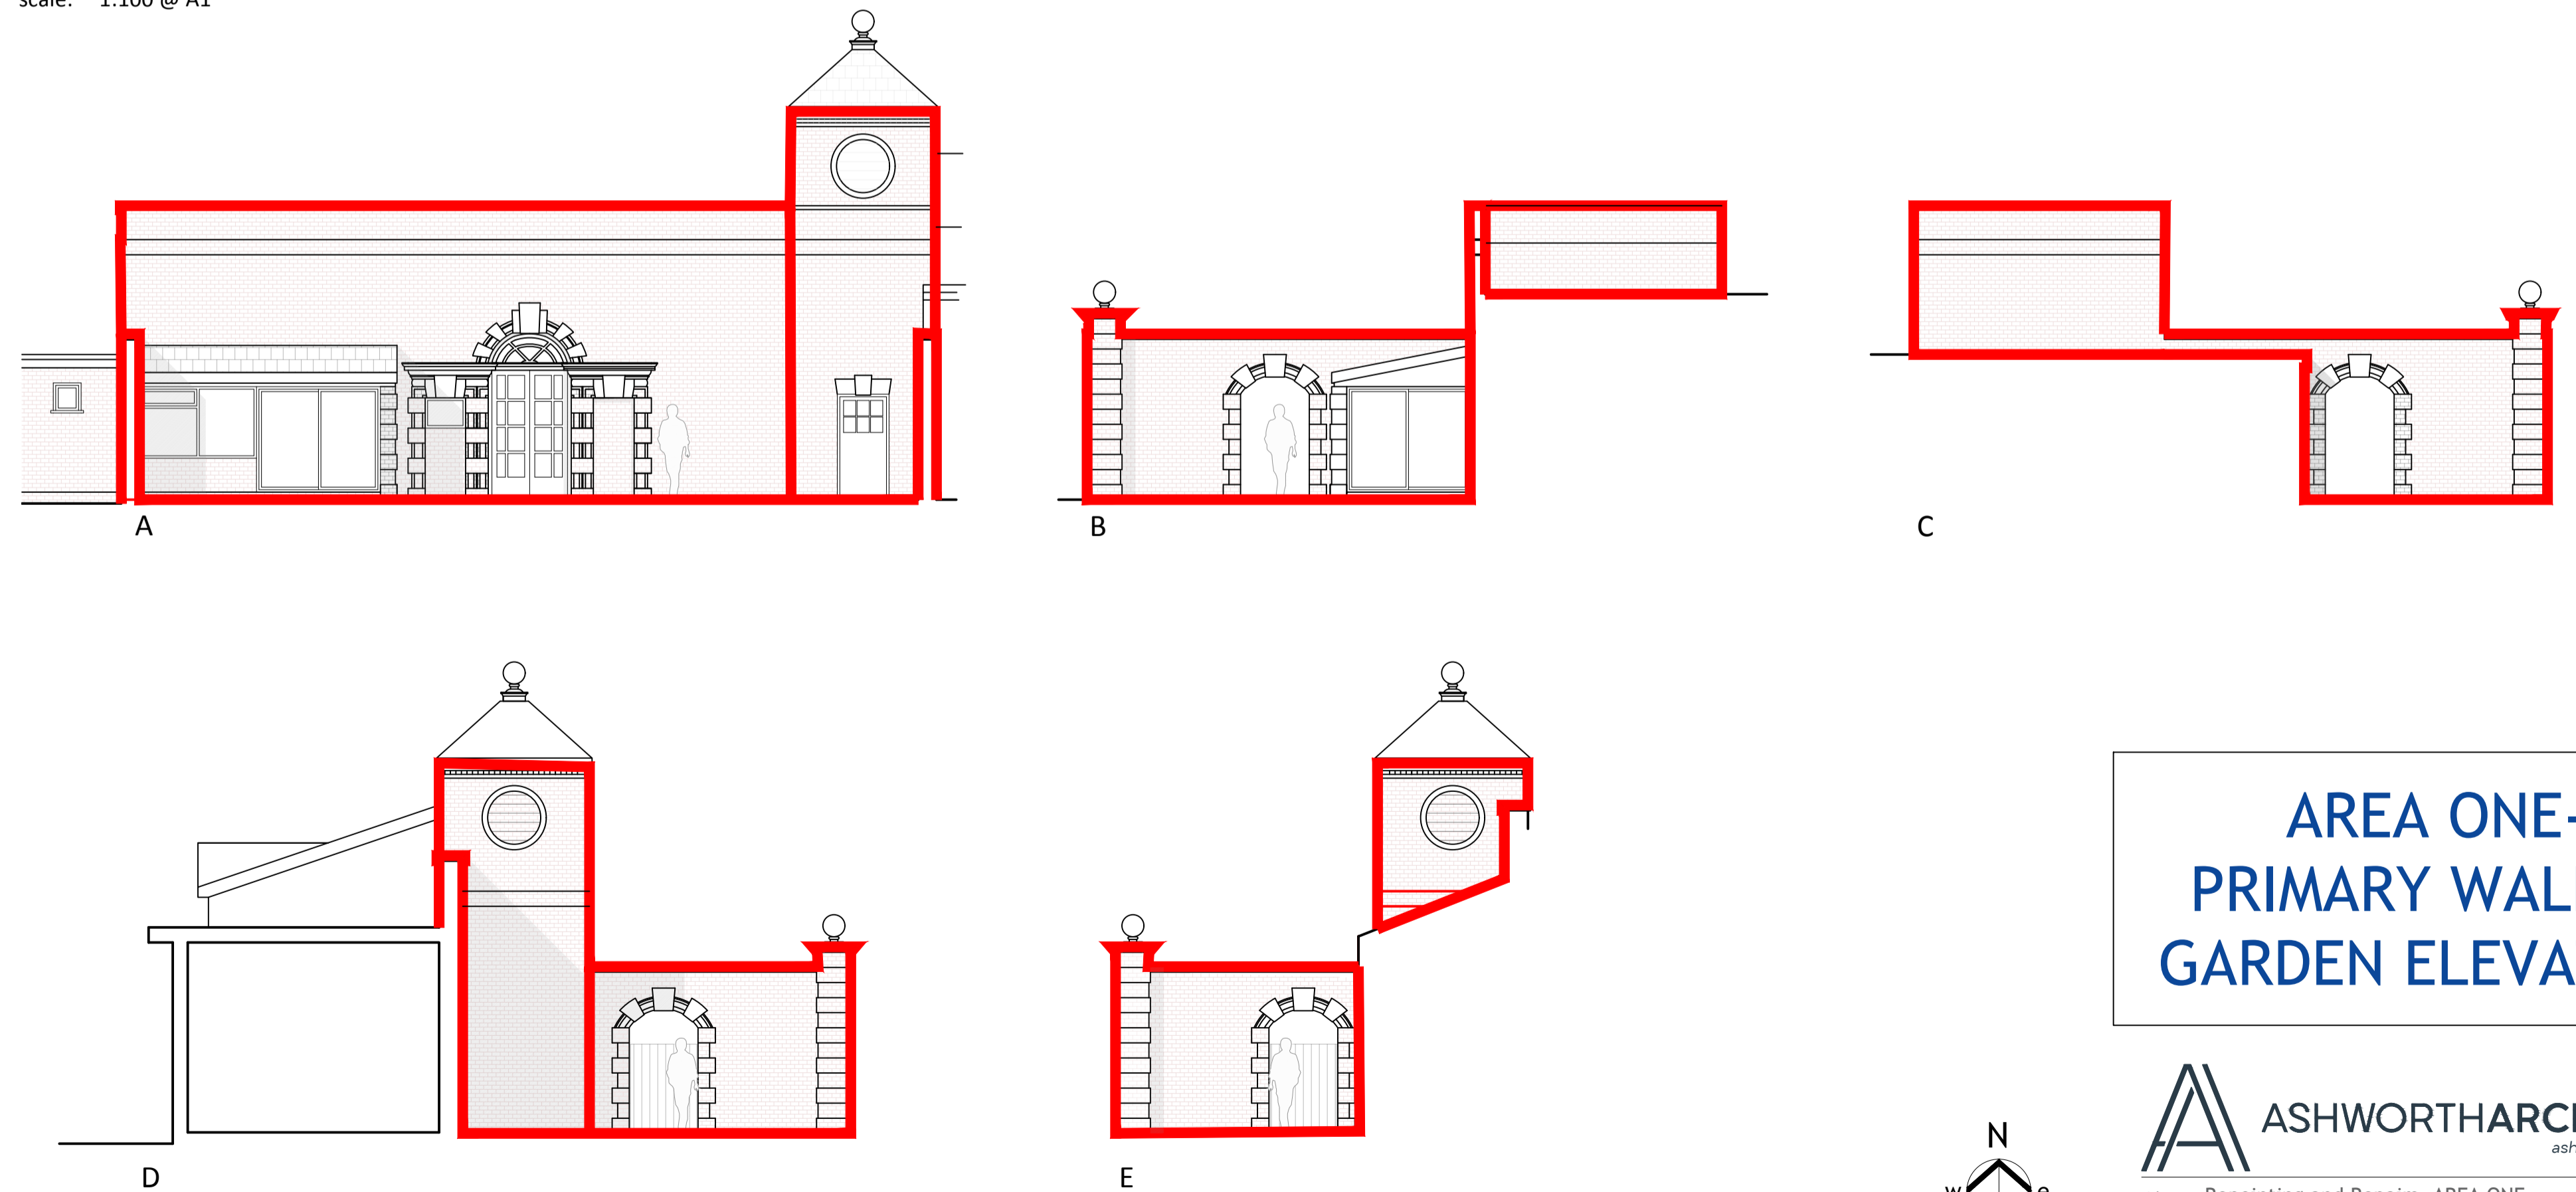


Elevations
scale: 1:100 @ A1

AREA ONE- PRIMARY WALLED GARDEN ELEVATION



title: Repointing and Repairs- AREA ONE
project: The Orangery Suite, Merley House Lane
number: PL-2303-300 A PLANNING

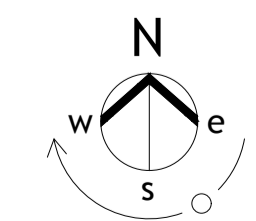

Scale 1:100
0 1m 2m 3m 4m 5m 10m

scale: 1:100 @ A1 date: Jan. 23 drawn by: LA