


# Existing Garage - Elevations

Four Seasons  
 Moor Court  
 Rodborough Common  
 Stroud  
 Glos  
 GL5 5GA


Bitumen Felt Flat  
 Roof

Cotswold Block  
 Construction


Side Entrance

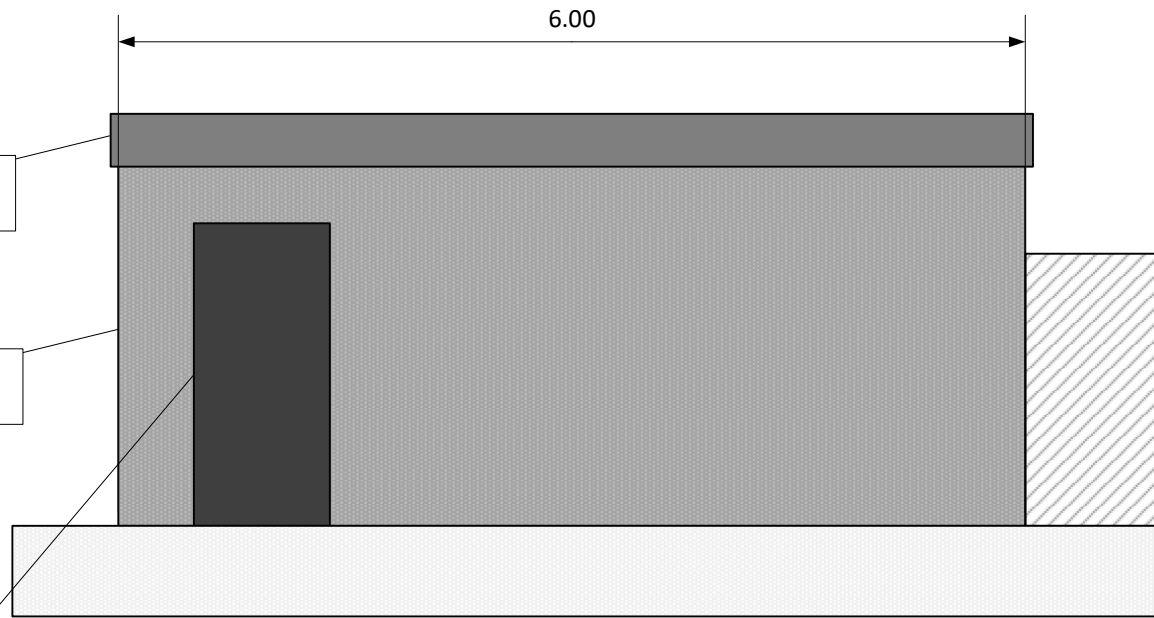

Side elevation (south-east)

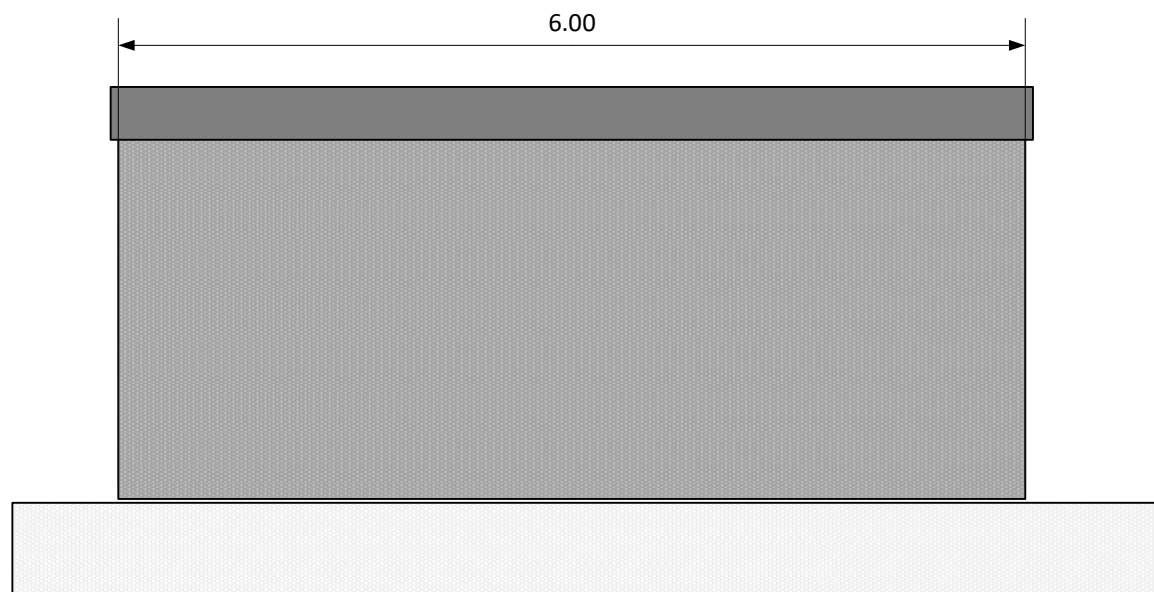


Side elevation (north-west)

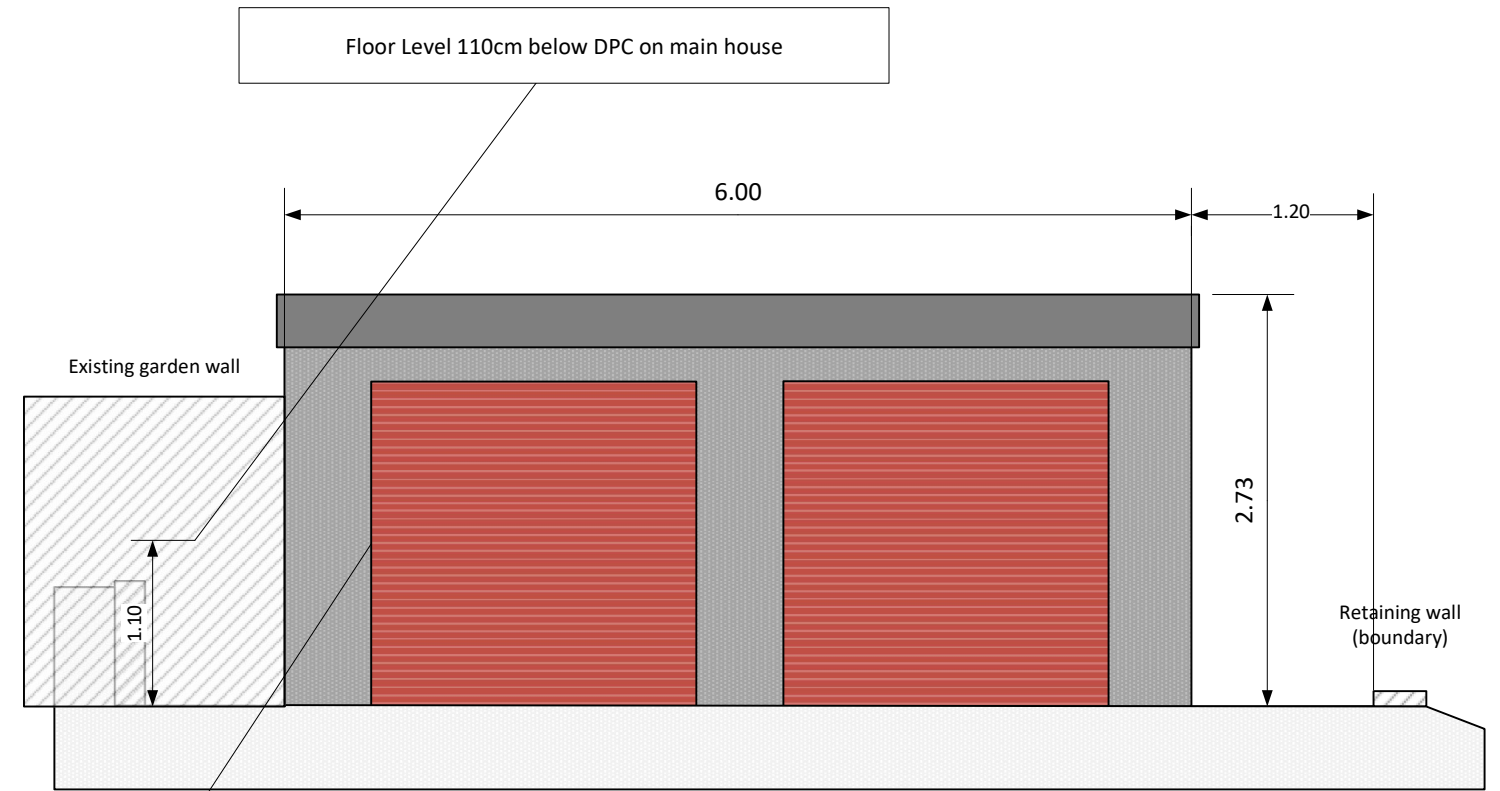

Aluminium Garage  
 Doors

Front elevation (north-east)

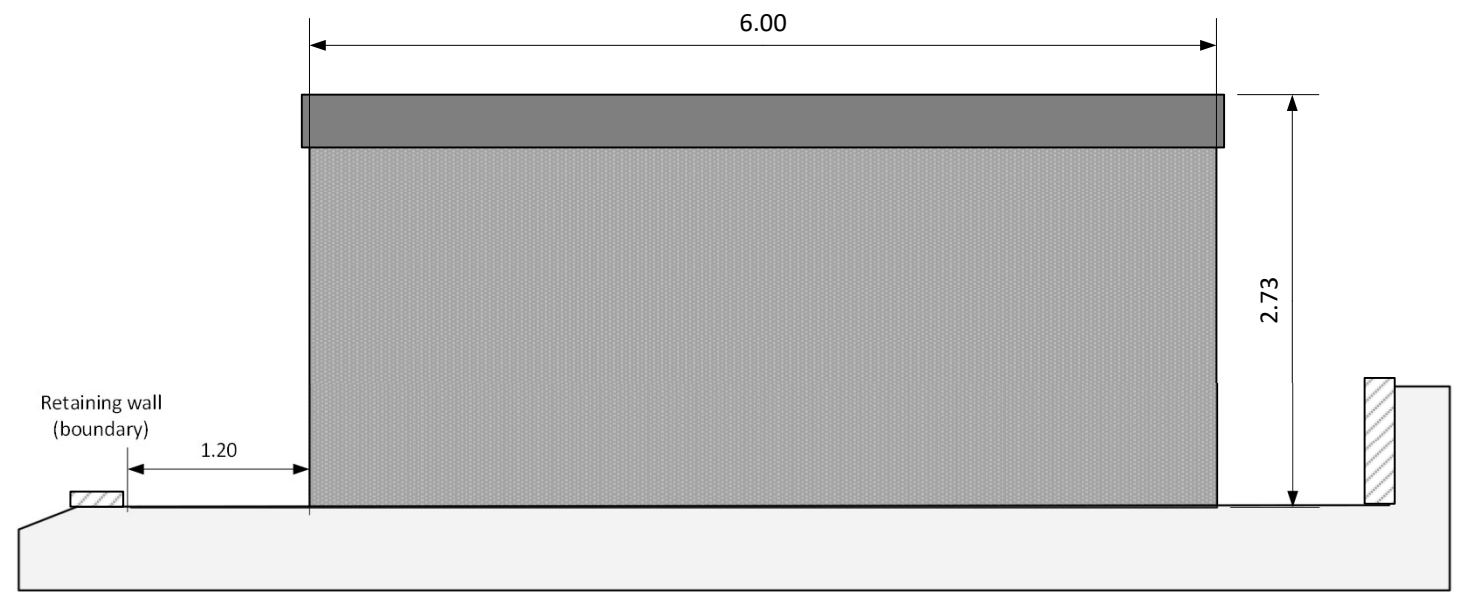

rear elevation (south west)

SCALE: 1:50

