
 


# Site Plan - 17 Gillows Croft Rear Extension

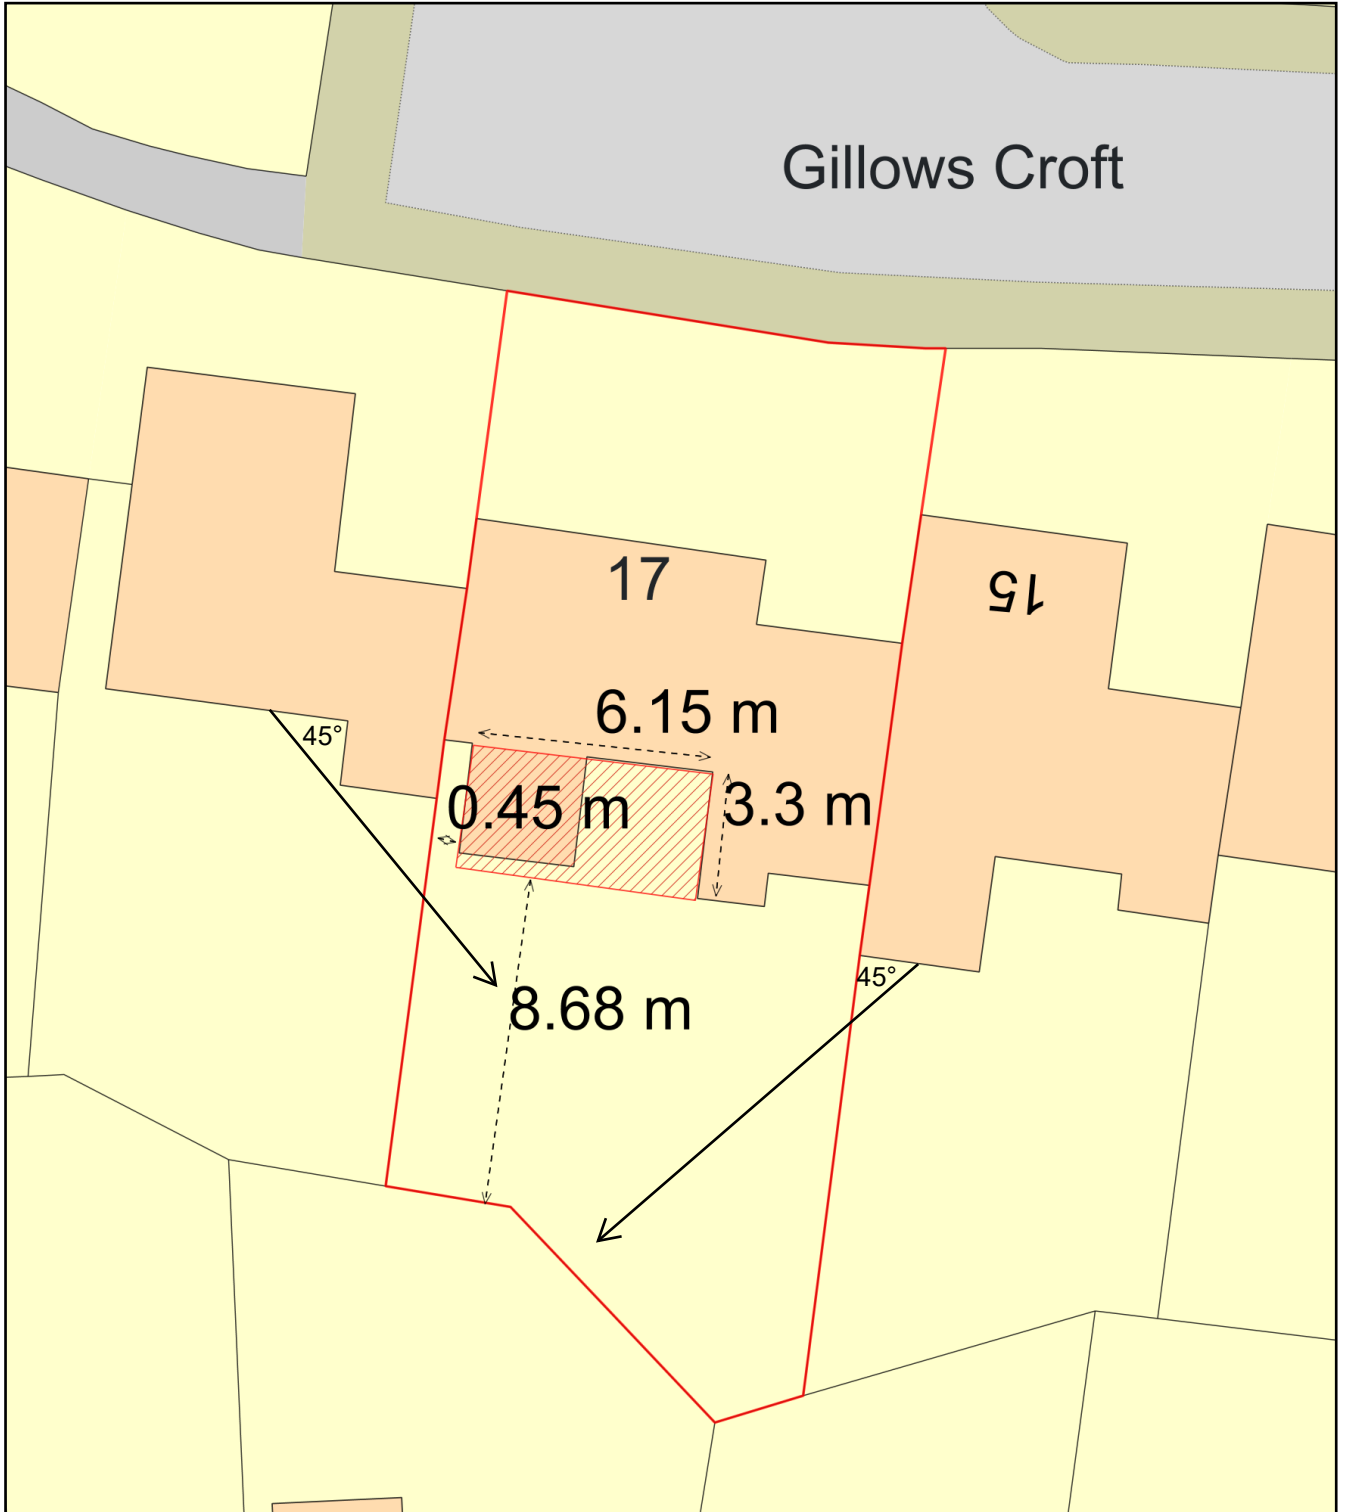

Plan Produced for: Mrs J Stolworthy

Date Produced: 22 Jan 2024

Plan Reference Number: TQRQM24022224058769

Scale: 1:200 @ A4