




- Materials:**
1. Painted brick plinth
 2. Slate roof tiles
 3. Render
 4. Black timber soffits, fascias
 5. Black rainwater goods
 6. Timber doors
 7. Weatherboard cladding

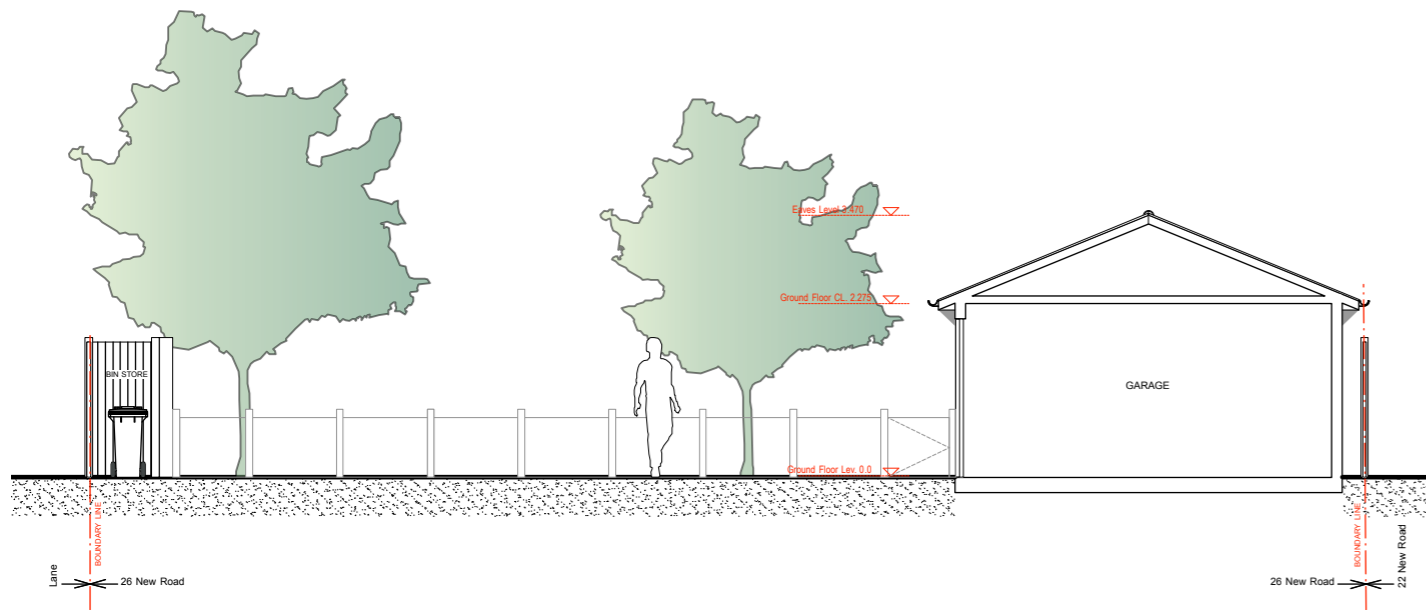


EXISTING SECTION AA

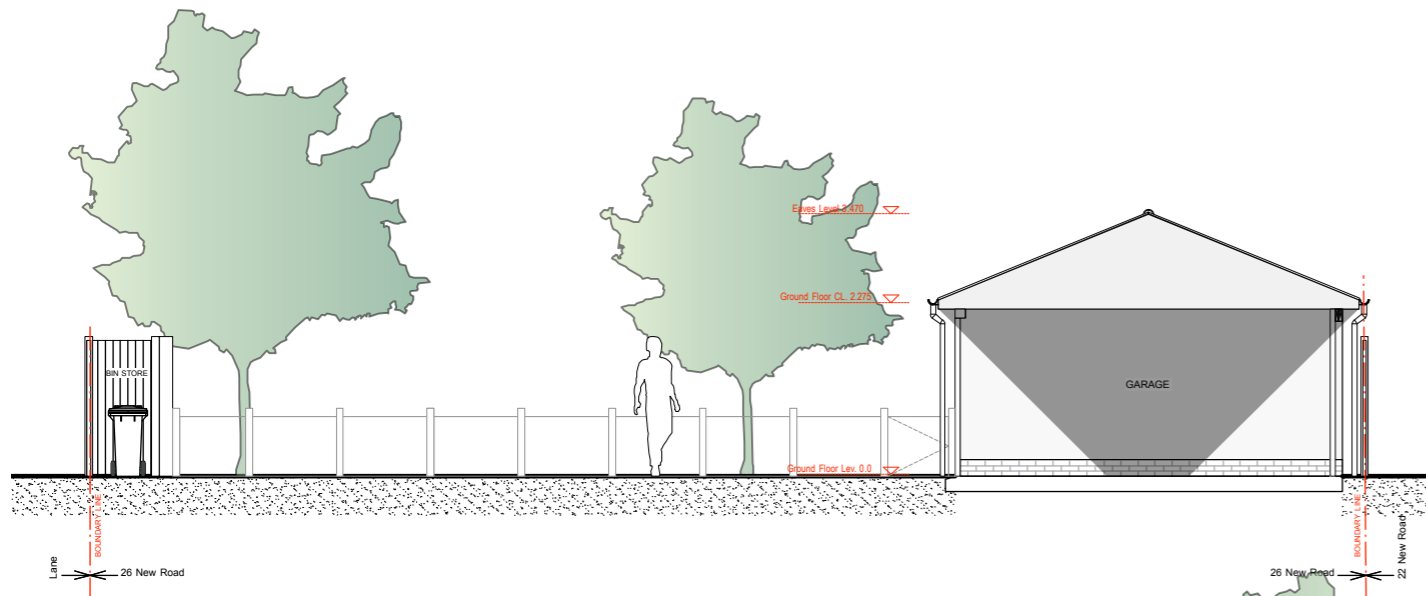


EXISTING SIDE (east) ELEVATION

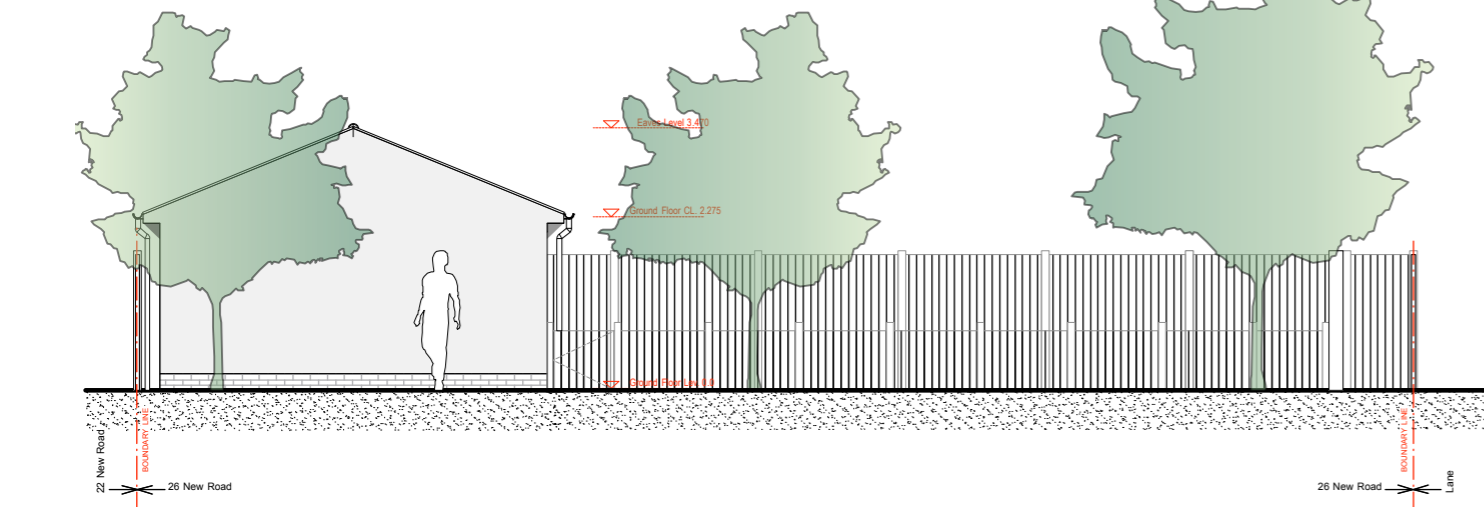


EXISTING SIDE (north) ELEVATION

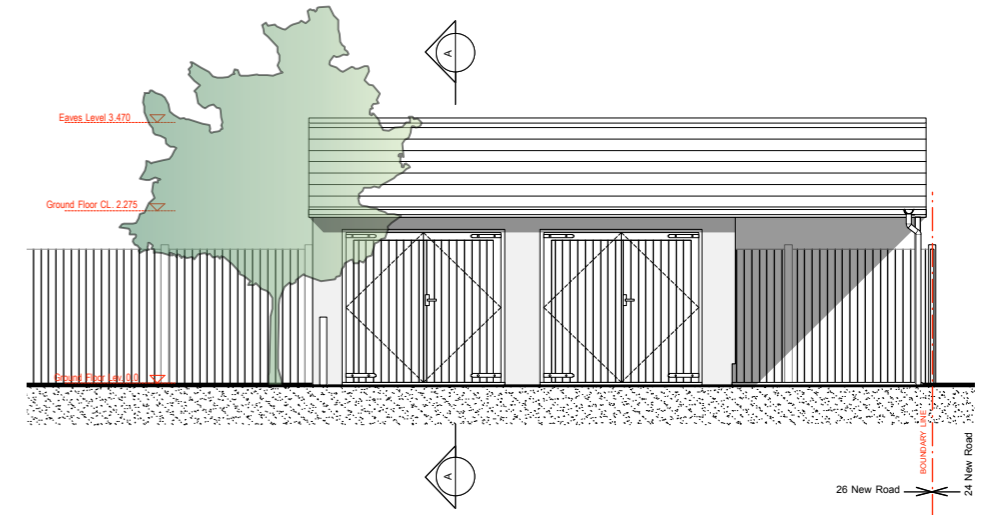

EXISTING FRONT ELEVATION

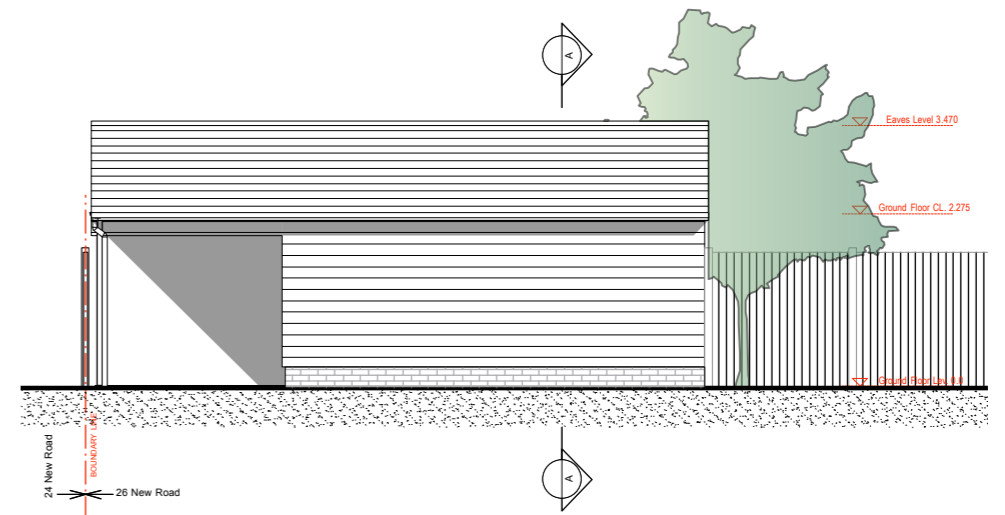

EXISTING REAR ELEVATION

 

Äröland
Design

2 New Street
Sawbridgeworth
Herts CM21 9BA

07884294779

Revisions:

Project: 26 New Road, Elsenham, Bishops Stortford CM22 6HA
Drawing: Existing Elevations
Date: November 2022

Status: Planning
Scale: 1:100/ 1:1250@A3
Drawing No: 0320-0200-P