


DWELLING 26 - NEW ROAD


Manhole
MH_01

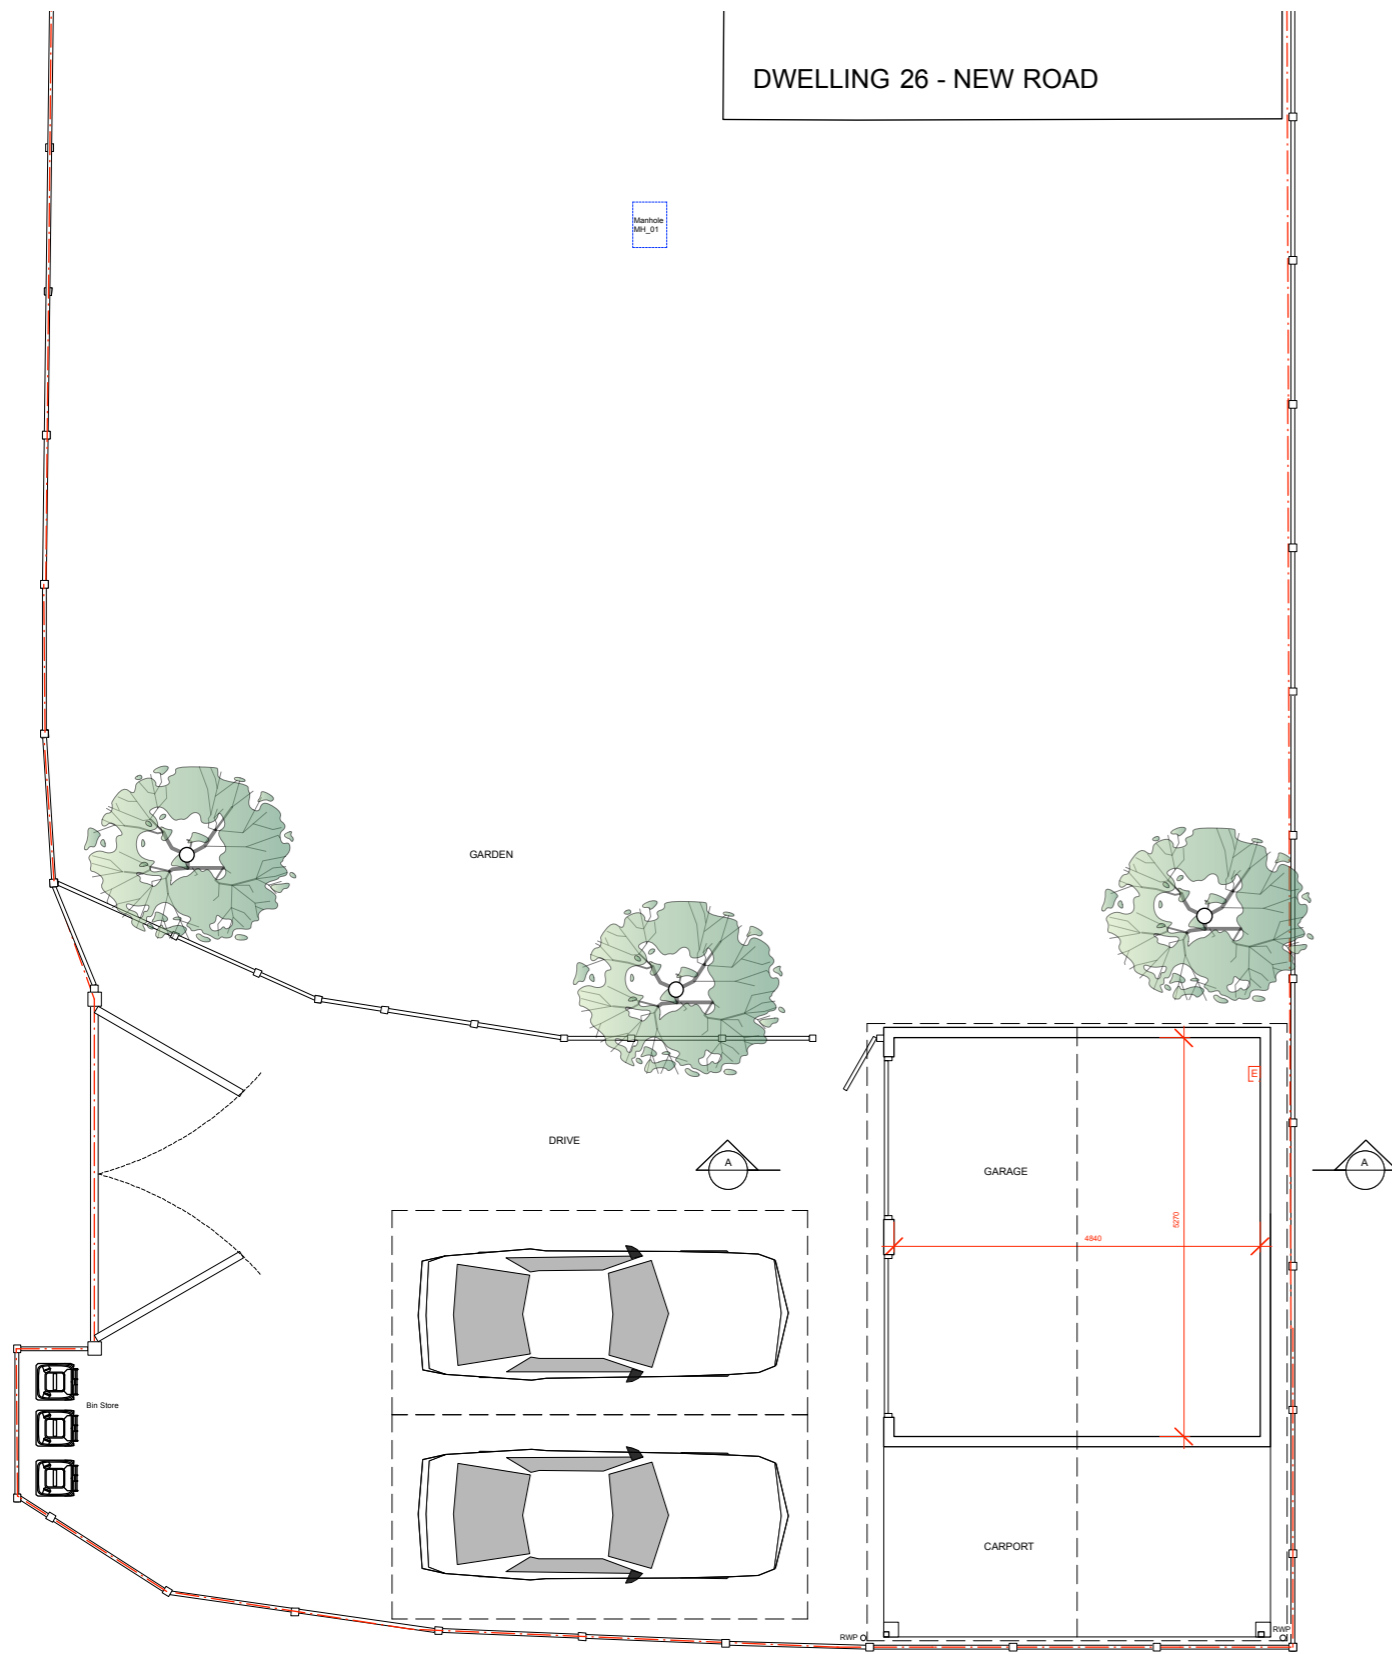


EXISTING GROUND FLOOR PLAN

- Materials:**
1. Painted brick plinth
 2. Slate roof tiles
 3. Render
 4. Black timber soffits, fascias
 5. Black rainwater goods
 6. Timber doors
 7. Weatherboard cladding

Manhole
MH_01

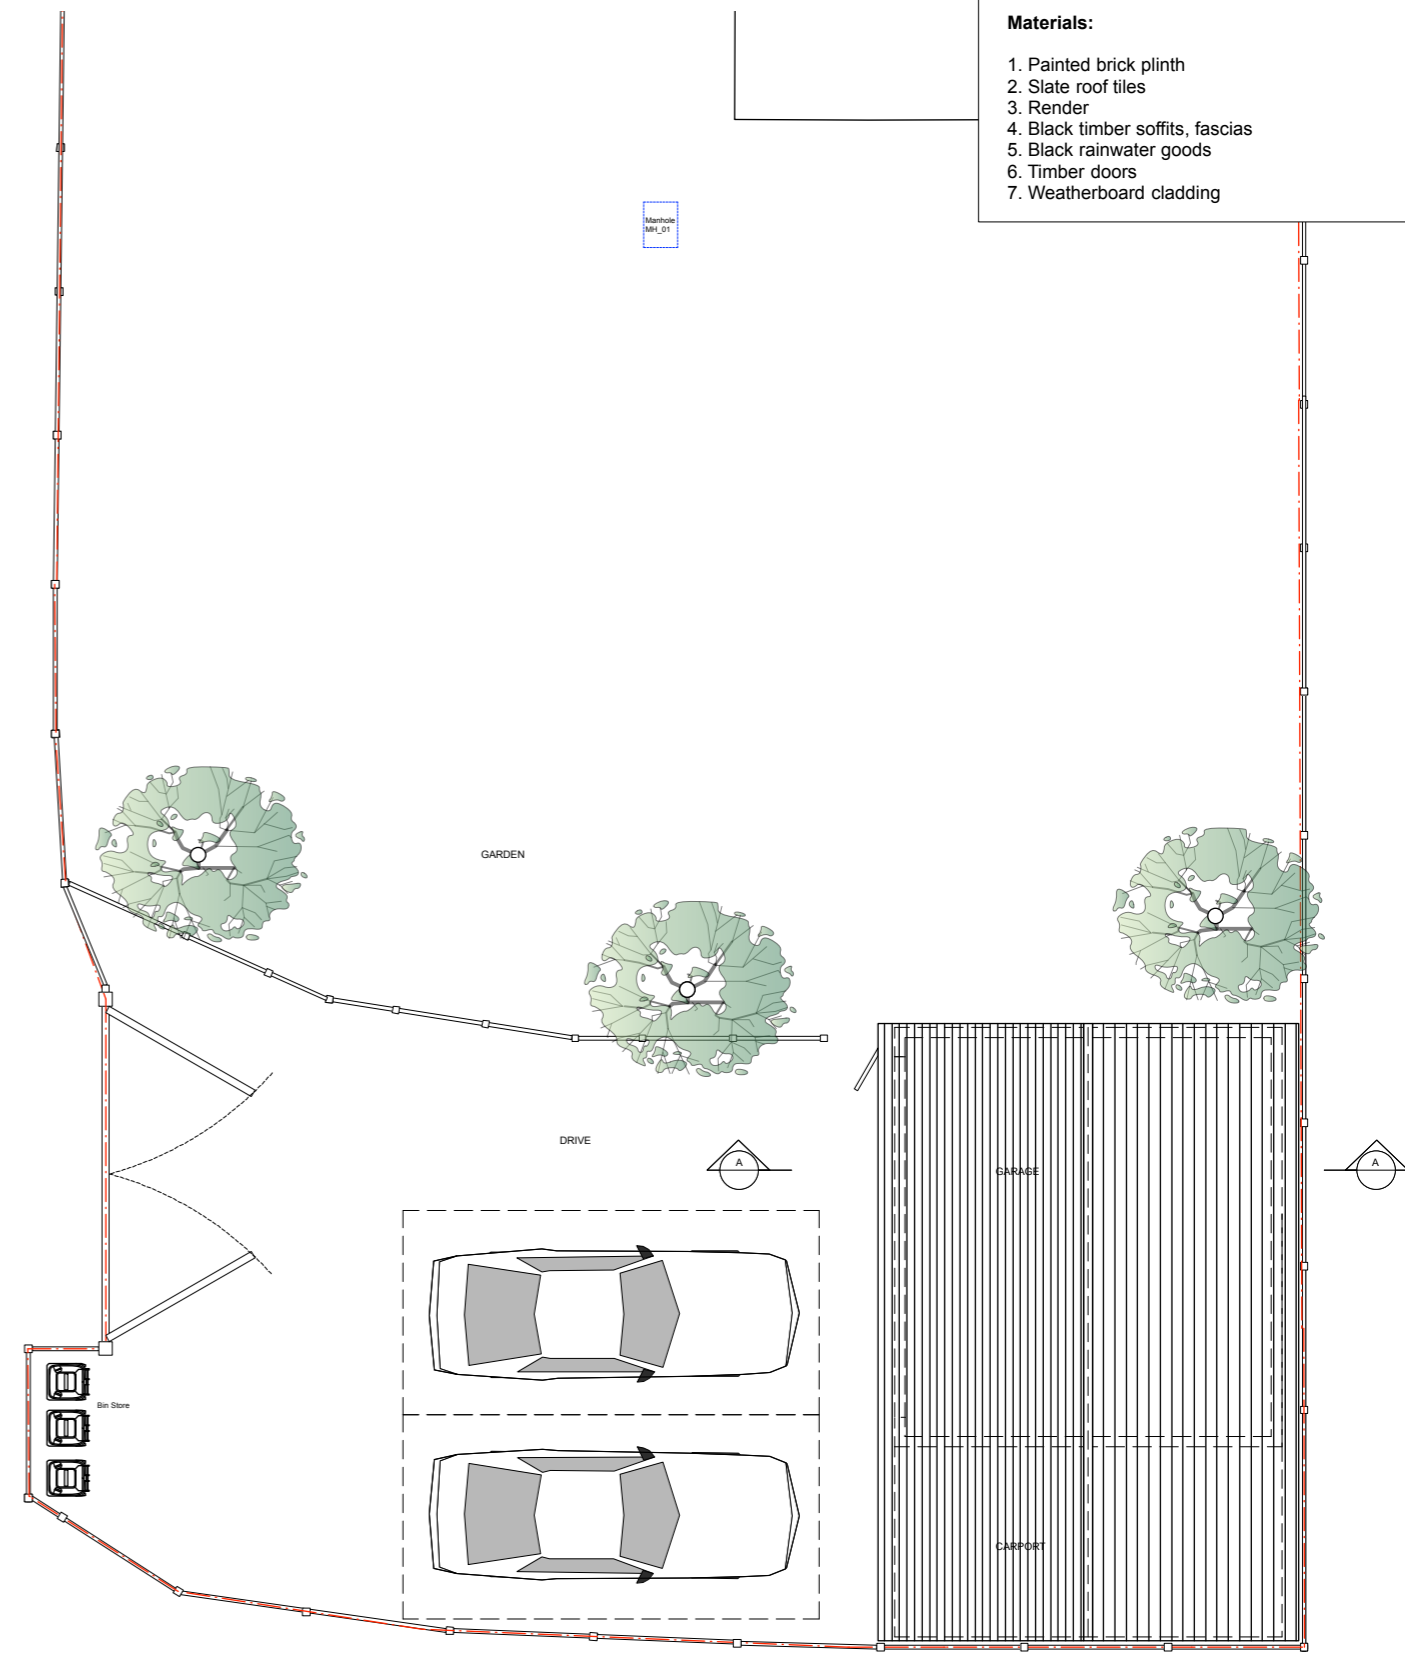

EXISTING ROOF PLAN

 

Äröland
Design

2 New Street
Sawbridgeworth
Herts CM21 9BA

07884294779

Revisions:
Rev 1: Updated in accordance with client comments - 17.01.23
Rev 2: Notes updated - 01.01.24

Project: 26 New Road, Elsenham, Bishops Stortford CM22 6HA

Drawing: Existing Plans

Date: November 2022

Status:

Scale:

Drawing No:

Planning

1:100@A3

0320-0100-P2