


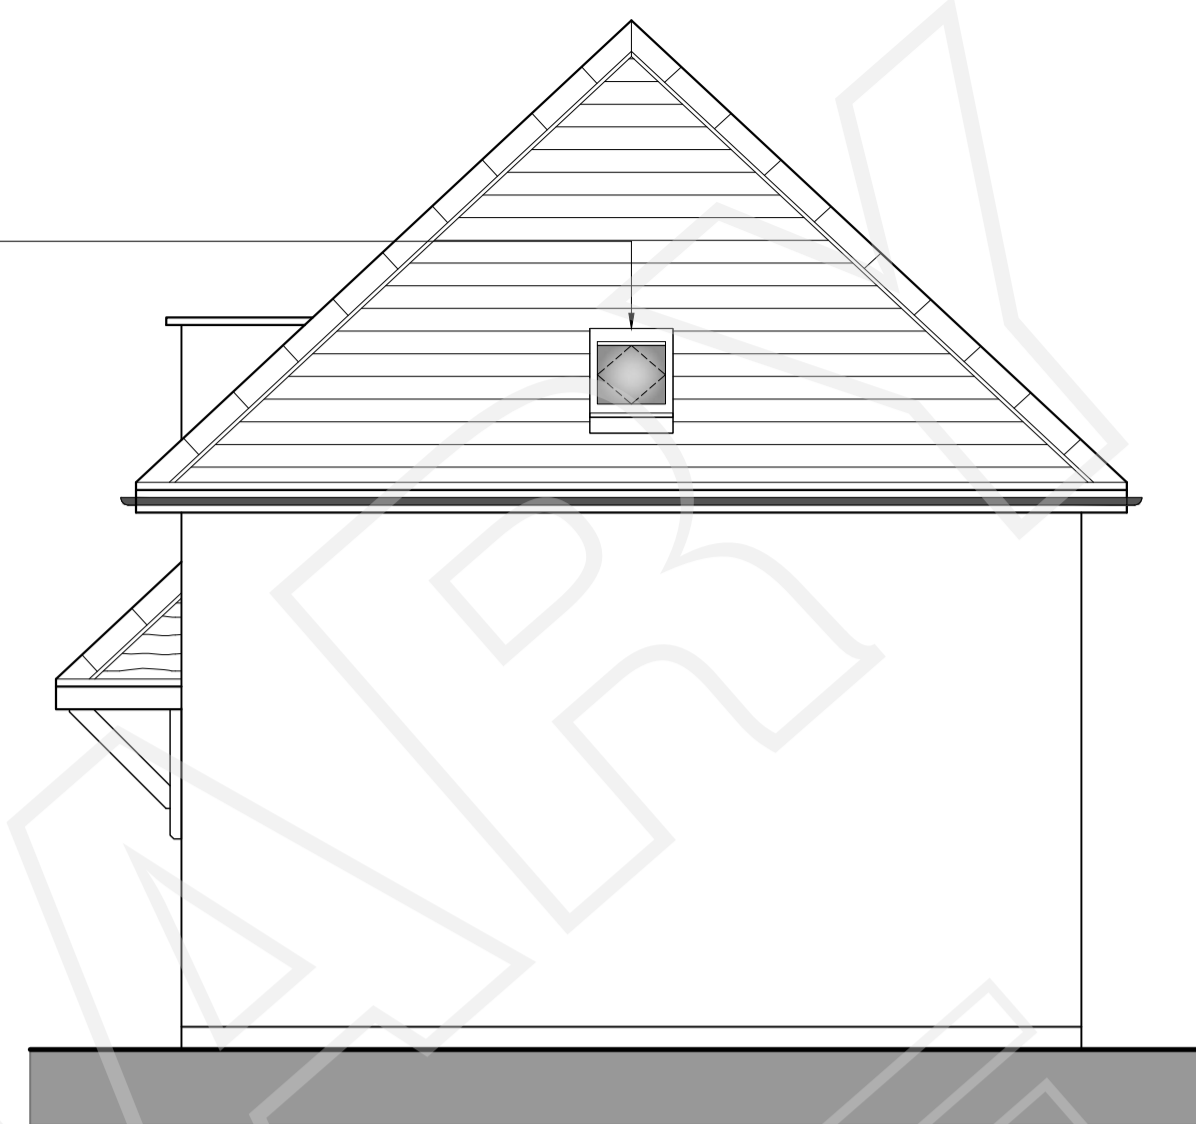


North East Elevation
1:50

Heritage Conservation
Roof Light
Velux GGL CK02
778L x 550w 45°

Canopy to principal
entrance as required by
Category 2: Approved
Document M




North West Elevation
1:50

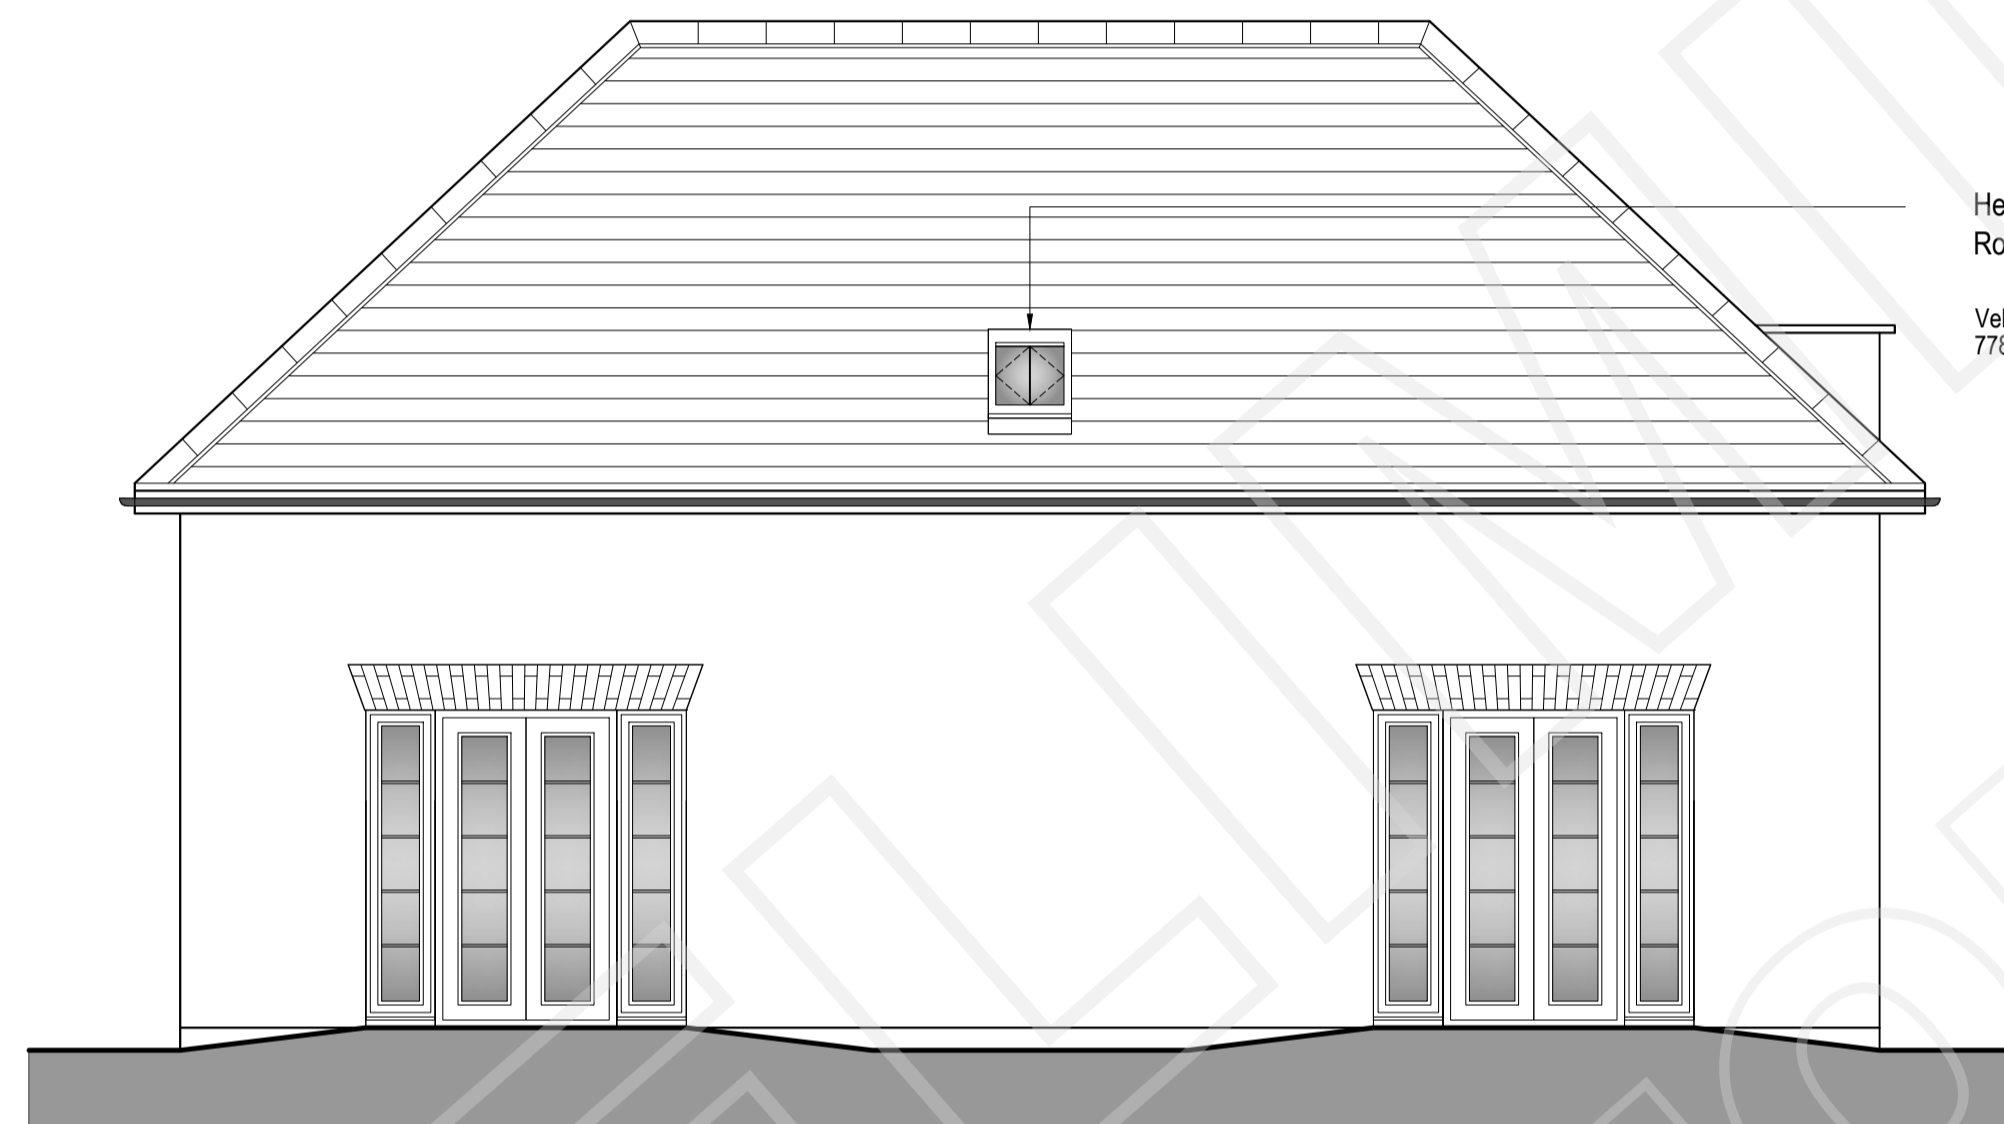


South West Elevation
1:50


Heritage Conservation
Roof Light
Velux GGL CK02
778L x 550w 45°

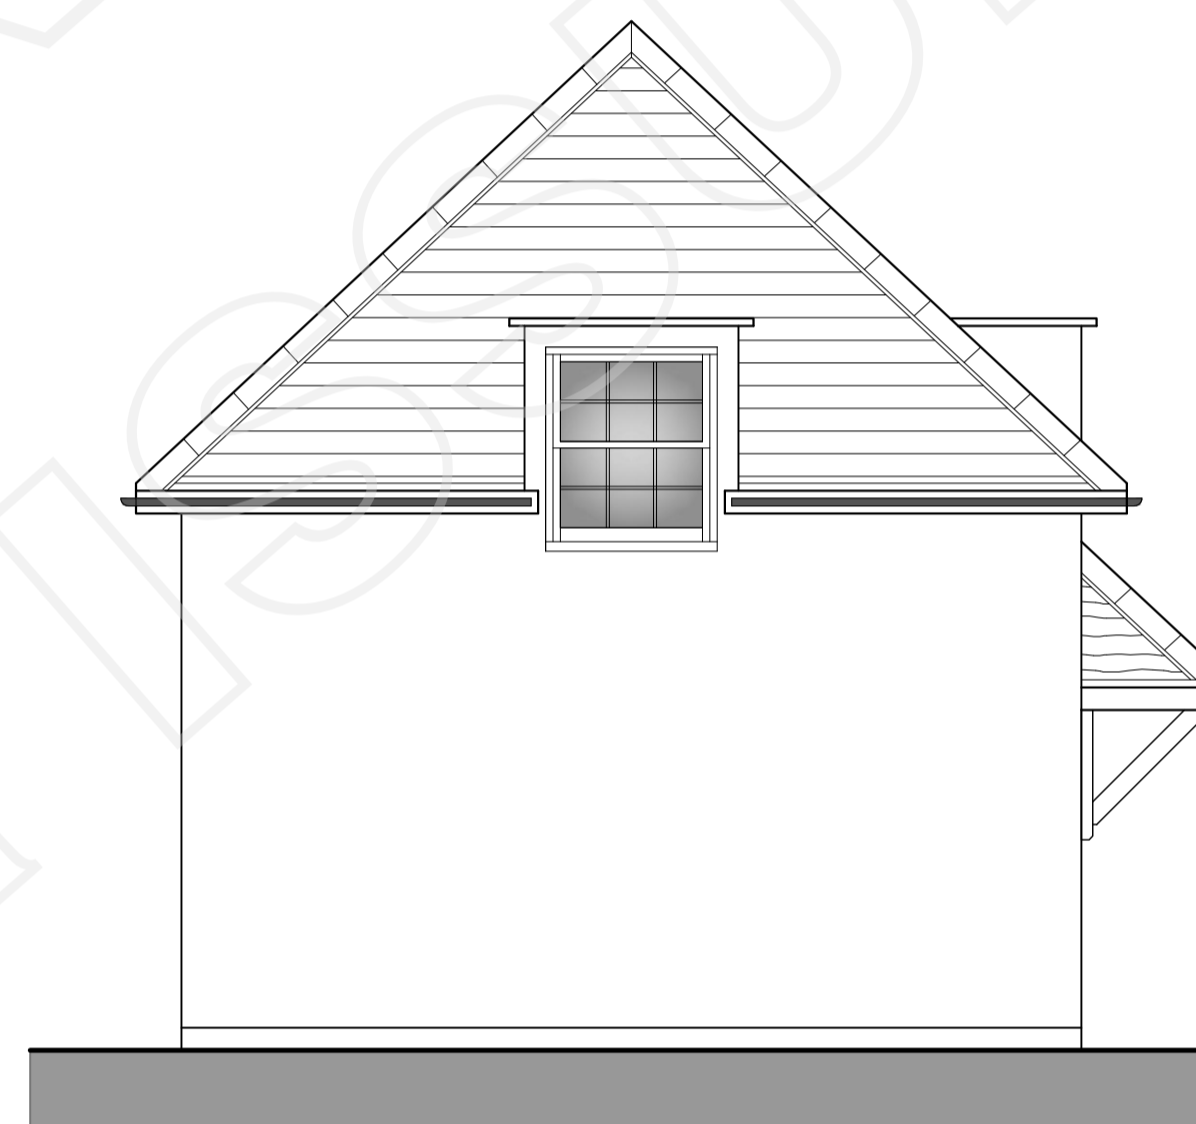


South East Elevation
1:50

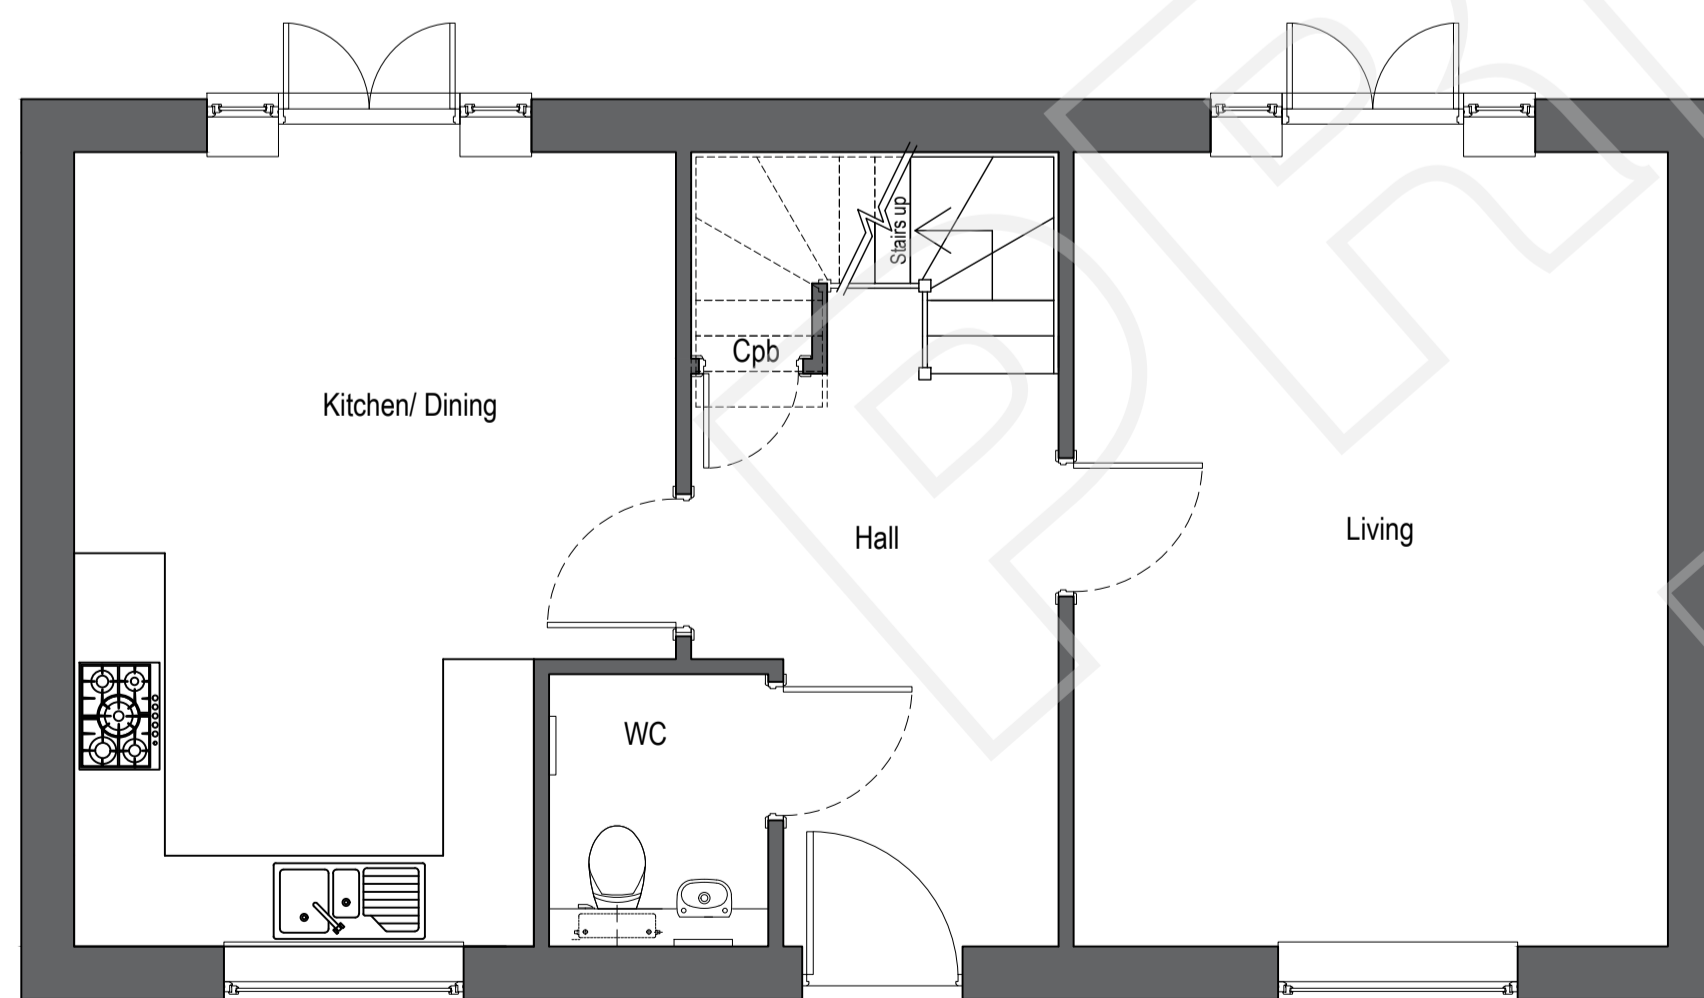


Ground Floor
1:50

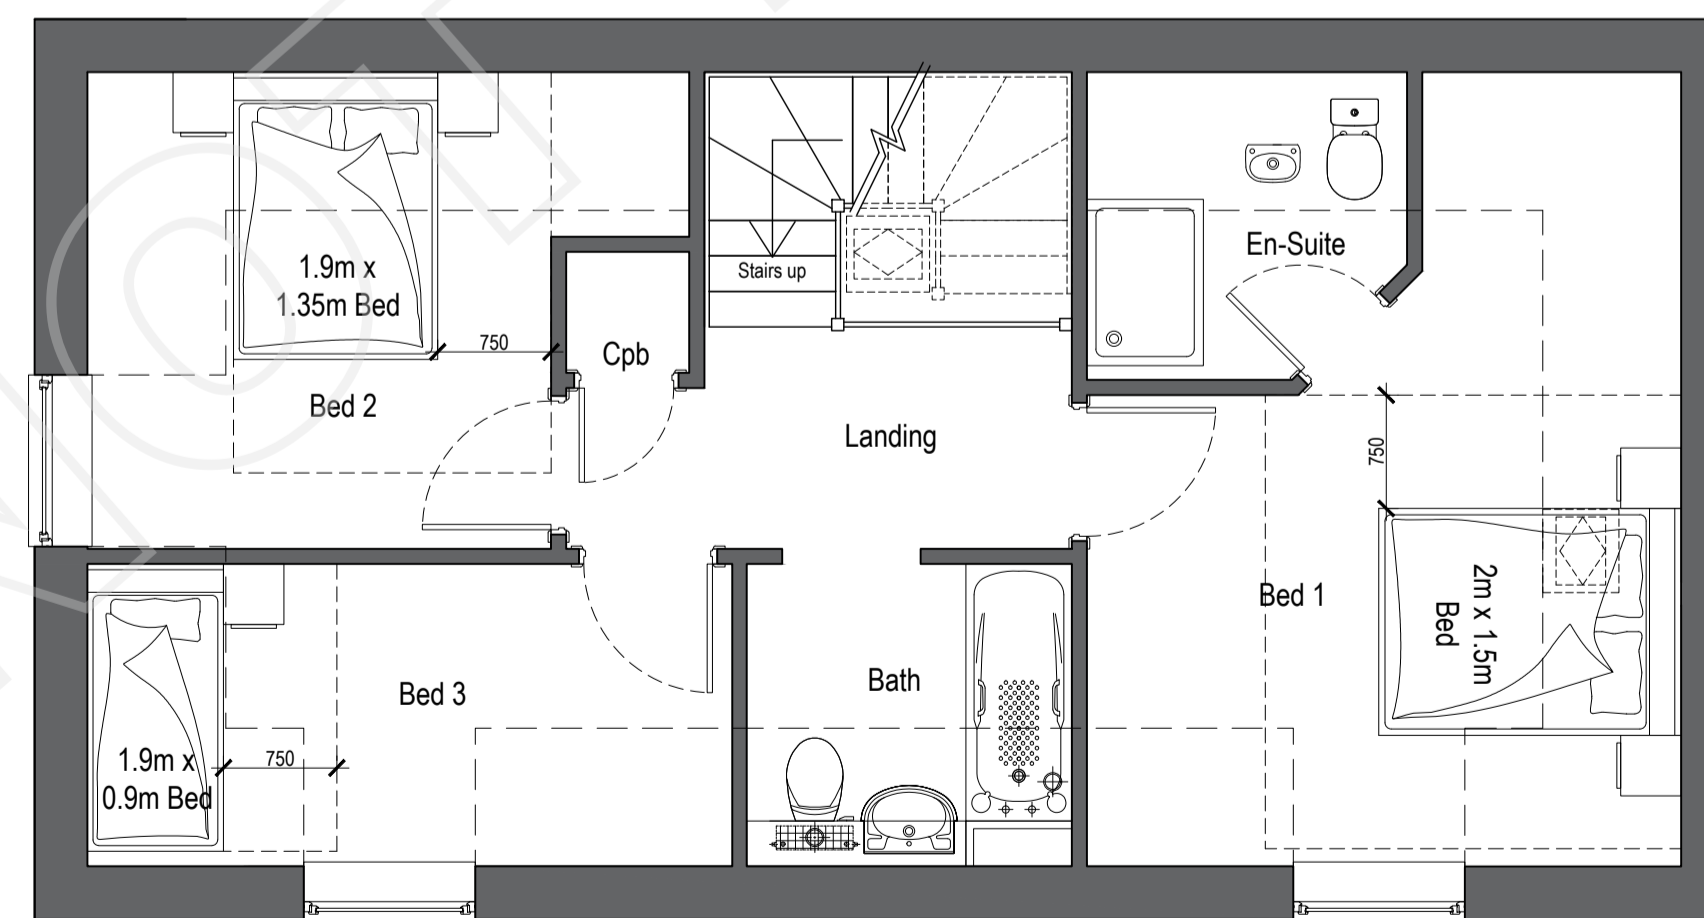

First Floor
1:50

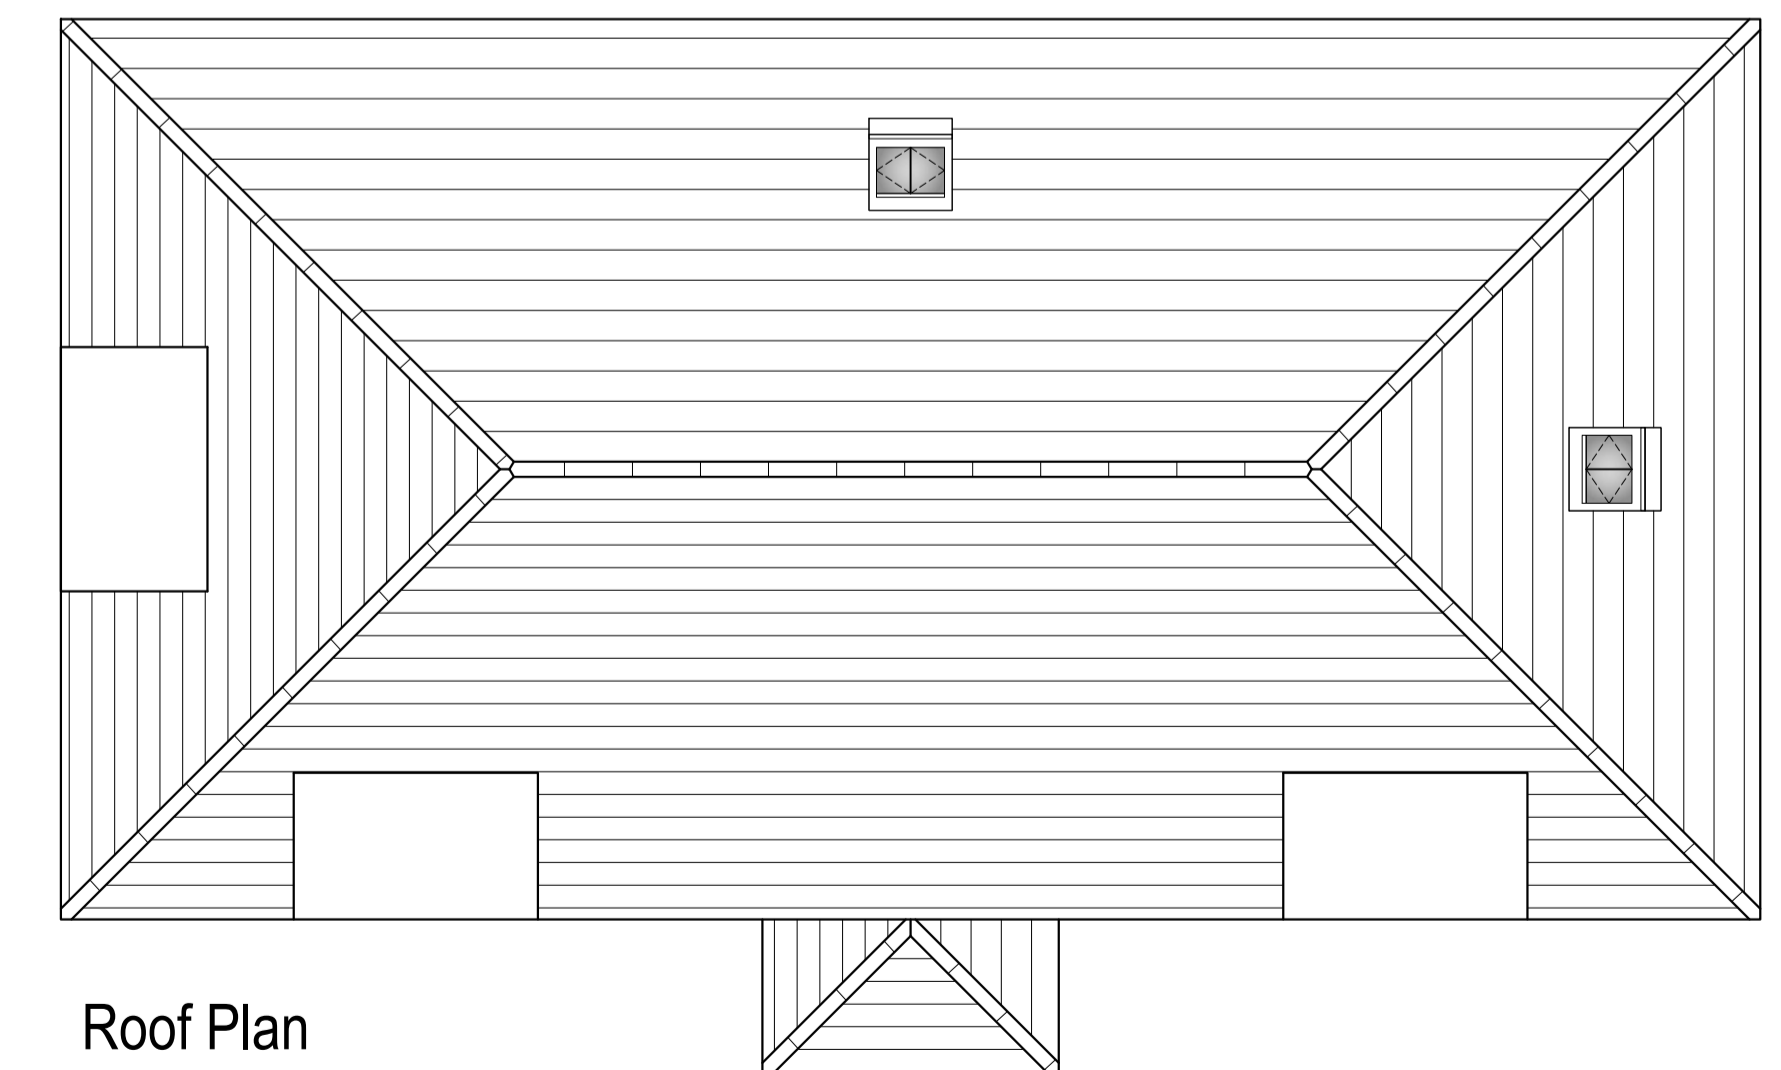

Roof Plan
1:50

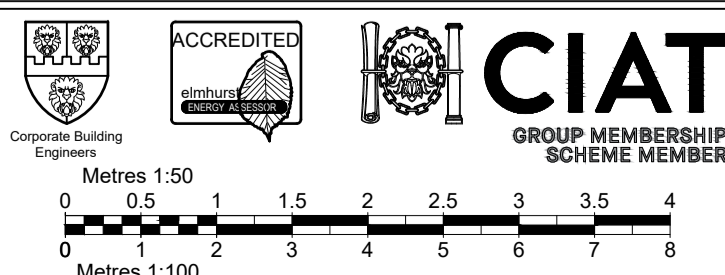

This drawing and design remain the property of BRD TECH LTD and should not be reproduced or altered in any way without their consent.

All dimensions, levels and information indicated is to be verified on site prior to the commencement of any work on site. Any discrepancies are to be reported to BRD Tech Limited directly.

REVISIONS	

Project

**NEW DWELLING
SITE ADJACENT LITTLE PENTON,
ONSLow GREEN,
BARNSTON, CM6 3PP**

Status

**PLANNING
PLANS AND ELEVATIONS**

Drawn By

SCS

Scale @ A1

1:100

Date

JAN 24

Ref

1A Church Street
Sawbridgeworth
Hertfordshire
CM21 9AB
T: 01279 600110
enquiries@brdtech.co.uk
www.brdtech.co.uk



BRD/24/004/SK02

SCALE FROM THIS DRAWING AT YOUR OWN RISK.