




Revisions:
 rev | date | drawn | comments

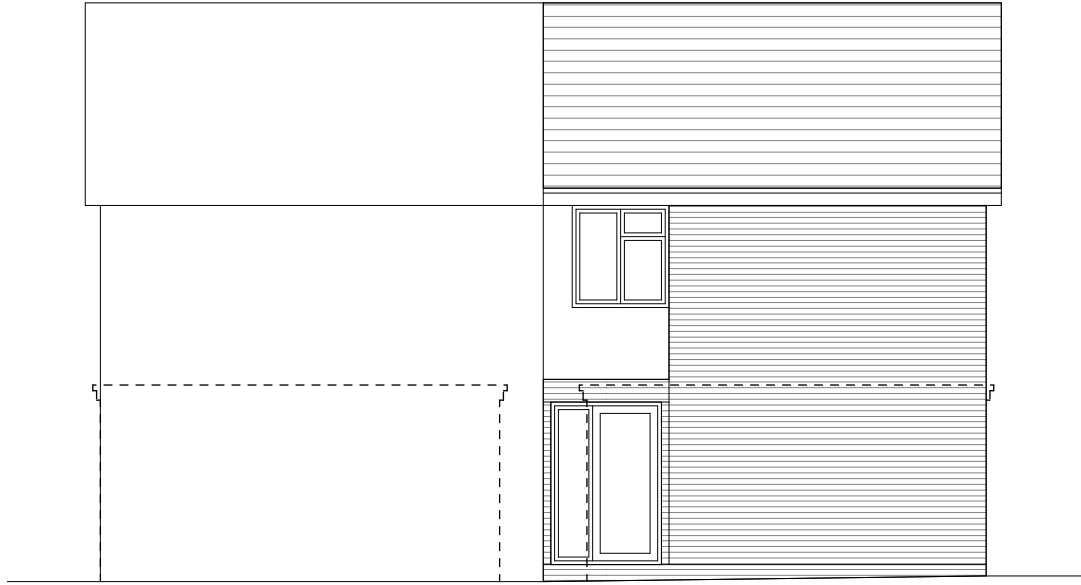

EXISTING WEST ELEVATION



EXISTING EAST ELEVATION

Project:
GREEN GABLES
 3 KENNETT CLOSE
 ROMSEY
 SO51 5PR

Title:
EXISTING ELEVATIONS

Client:
MR & MRS BAKER

Date:
MAY 2023

Dwg No: 8247/E300	Revision: -	Scale: 1:100 @ A3
Drawn: PHB	Checked: PHB	Status: EXISTING

THE Genesis Design STUDIO
 CHARTERED ARCHITECTS

MEAD MILL MILL LANE ROMSEY
 HAMPSHIRE SO51 8EQ

T : (01794) 519333
 F : (01794) 519666
 E : mail@thegenesistudiostudio.com



This drawing is not to be scaled and all dimensions are to be checked on site