


Revisions:			
rev	date	drawn	comments

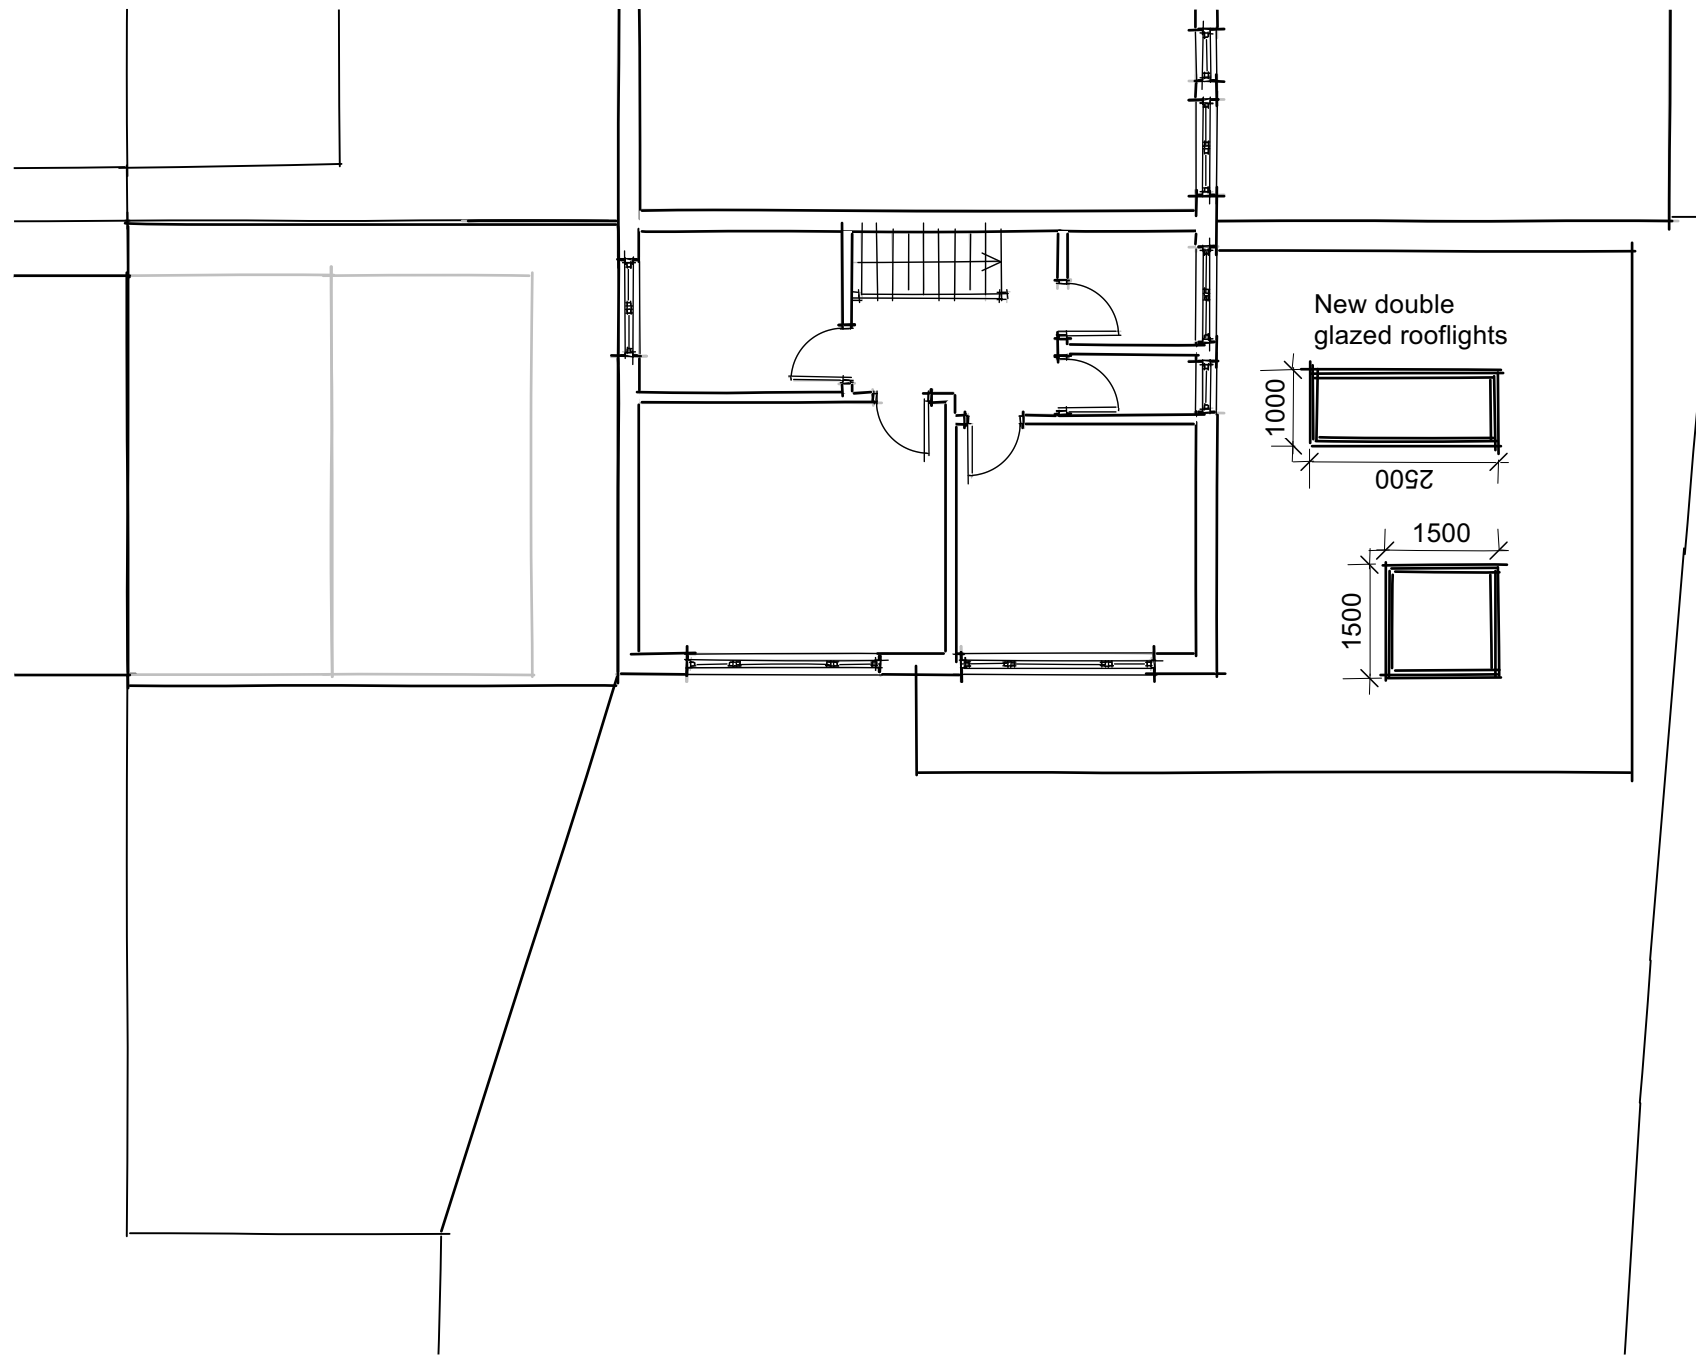

Project:
GREEN GABLES
3 KENNETT CLOSE
ROMSEY
SO51 5PR

Title:
**PROPOSED FIRST
FLOOR PLANS**

Client:
MR & MRS BAKER

Date:
JANUARY 2024

Dwg No:	Revision:	Scale:
8247/P/201	-	1:100 @ A3
Drawn:	Checked:	Status:
PHB	PHB	PLANNING




CHARTERED ARCHITECTS

MEAD MILL MILL LANE ROMSEY
HAMPSHIRE SO51 8EQ

T : (01794) 519333
F : (01794) 519666
E : mail@thegenesisdesignstudio.com

© The Genesis Design Studio Ltd

PROPOSED FIRST FLOOR PLAN

 

This drawing is not to be scaled and all dimensions are to be checked on site