



Revisions:

rev	date	drawn	comments

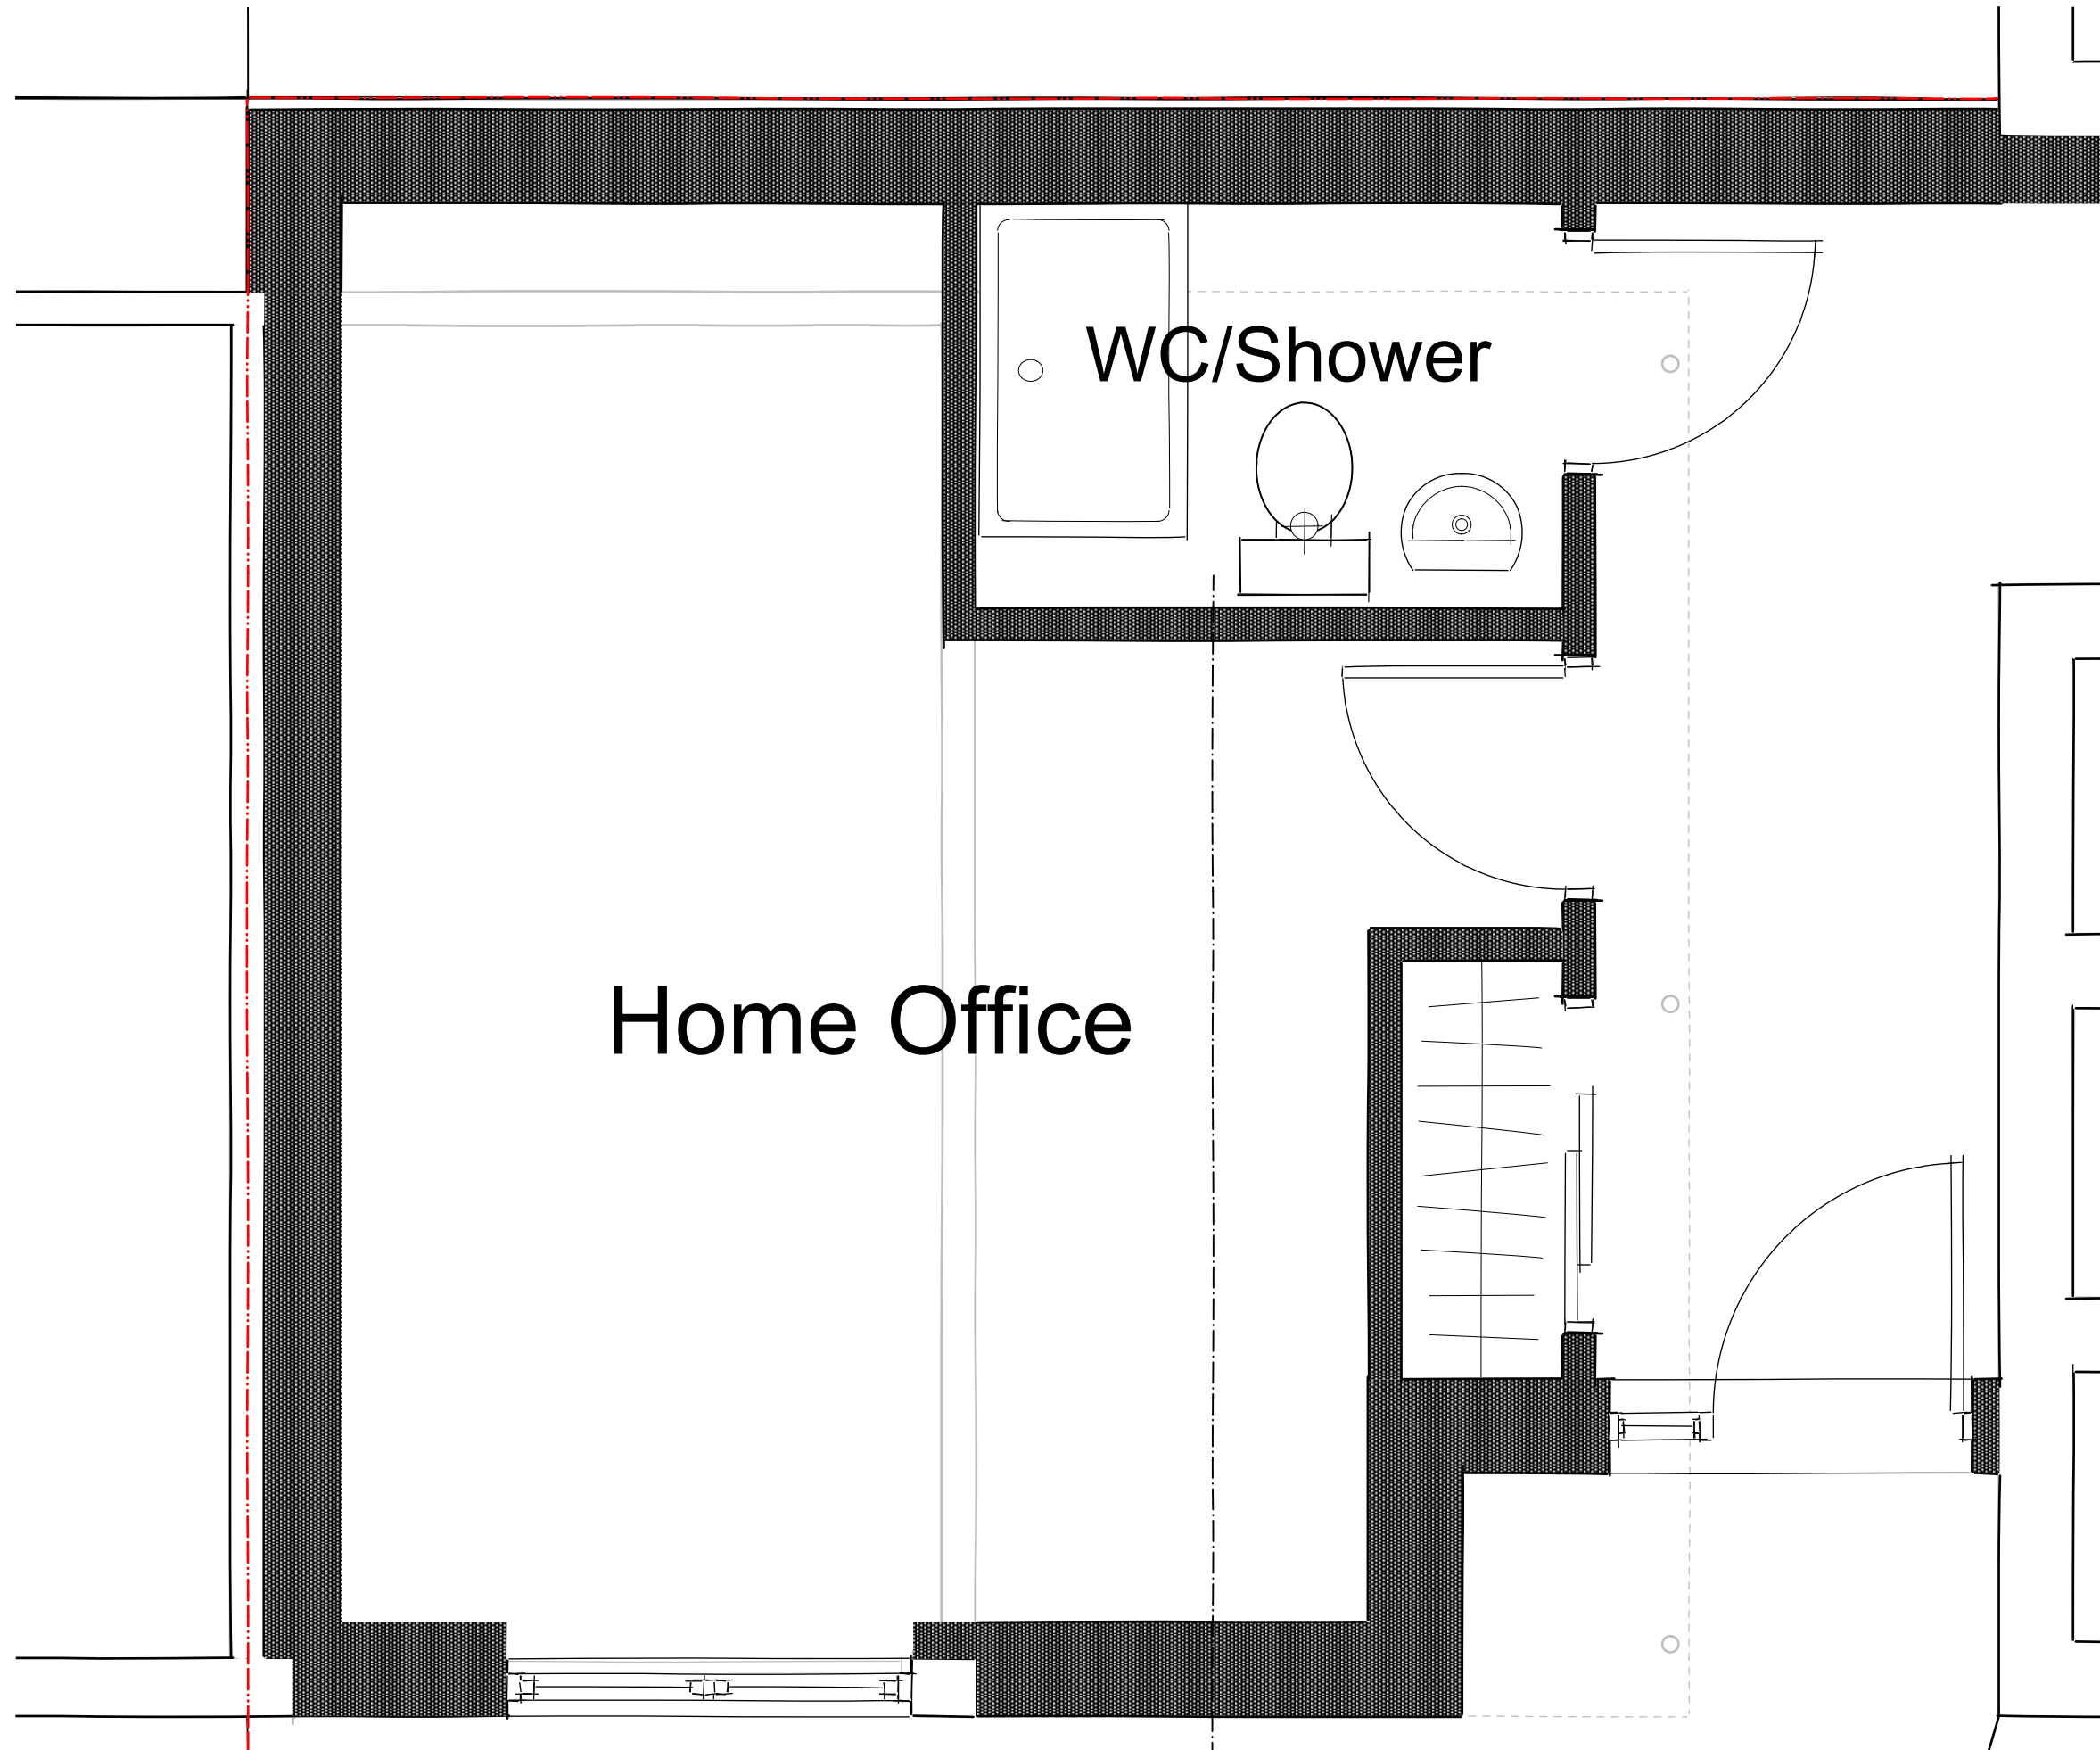

Home Office

WC/Shower

 

PROPOSED 1:25 GROUND FLOOR PLAN SHOWING BOUNDARY LINE

Project:
GREEN GABLES
 3 KENNETT CLOSE
 ROMSEY
 SO51 5PR

Title:
PROPOSED WORKS
 SHOWING RELATION TO
 BOUNDARY LINE

Client:
MR & MRS BAKER

Date:
JANUARY 2024

Dwg No:	Revision:	Scale:
8247/P/203	-	1:25 @ A3
Drawn:	Checked:	Status:
PHB	PHB	PLANNING

THE
Genesis Design
 STUDIO

CHARTERED ARCHITECTS

MEAD MILL MILL LANE ROMSEY
 HAMPSHIRE SO51 8EQ

T : (01794) 519333
 F : (01794) 519666
 E : mail@thegenesisdesignstudio.com