



Revisions:

rev | date | drawn | comments

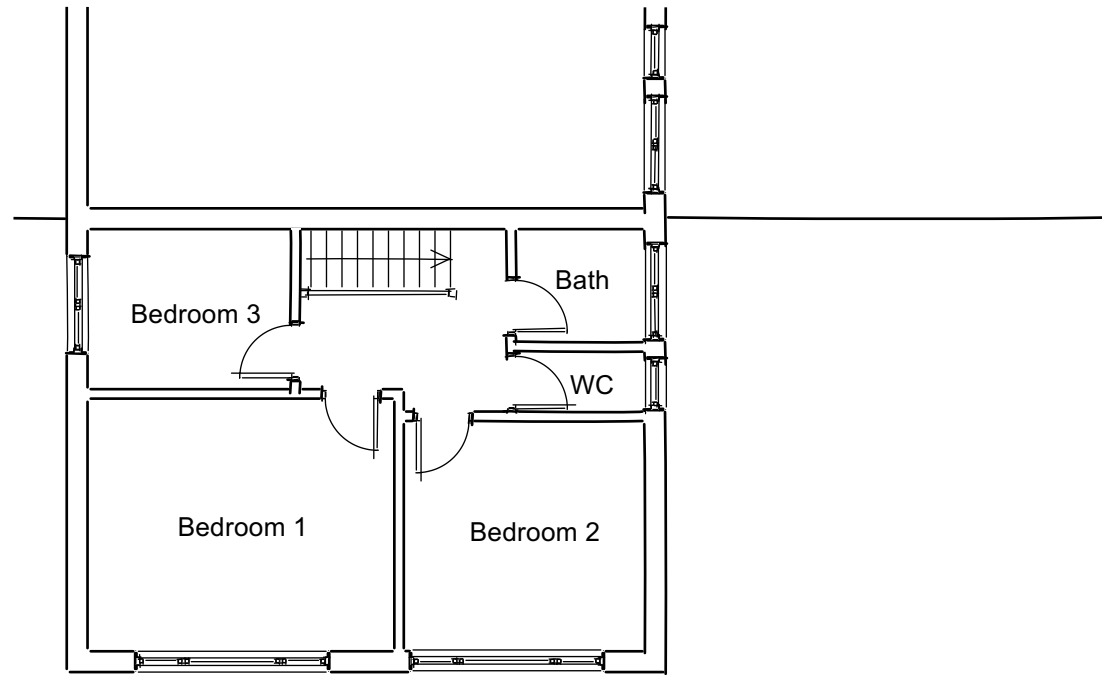

**EXISTING FIRST FLOOR PLAN**

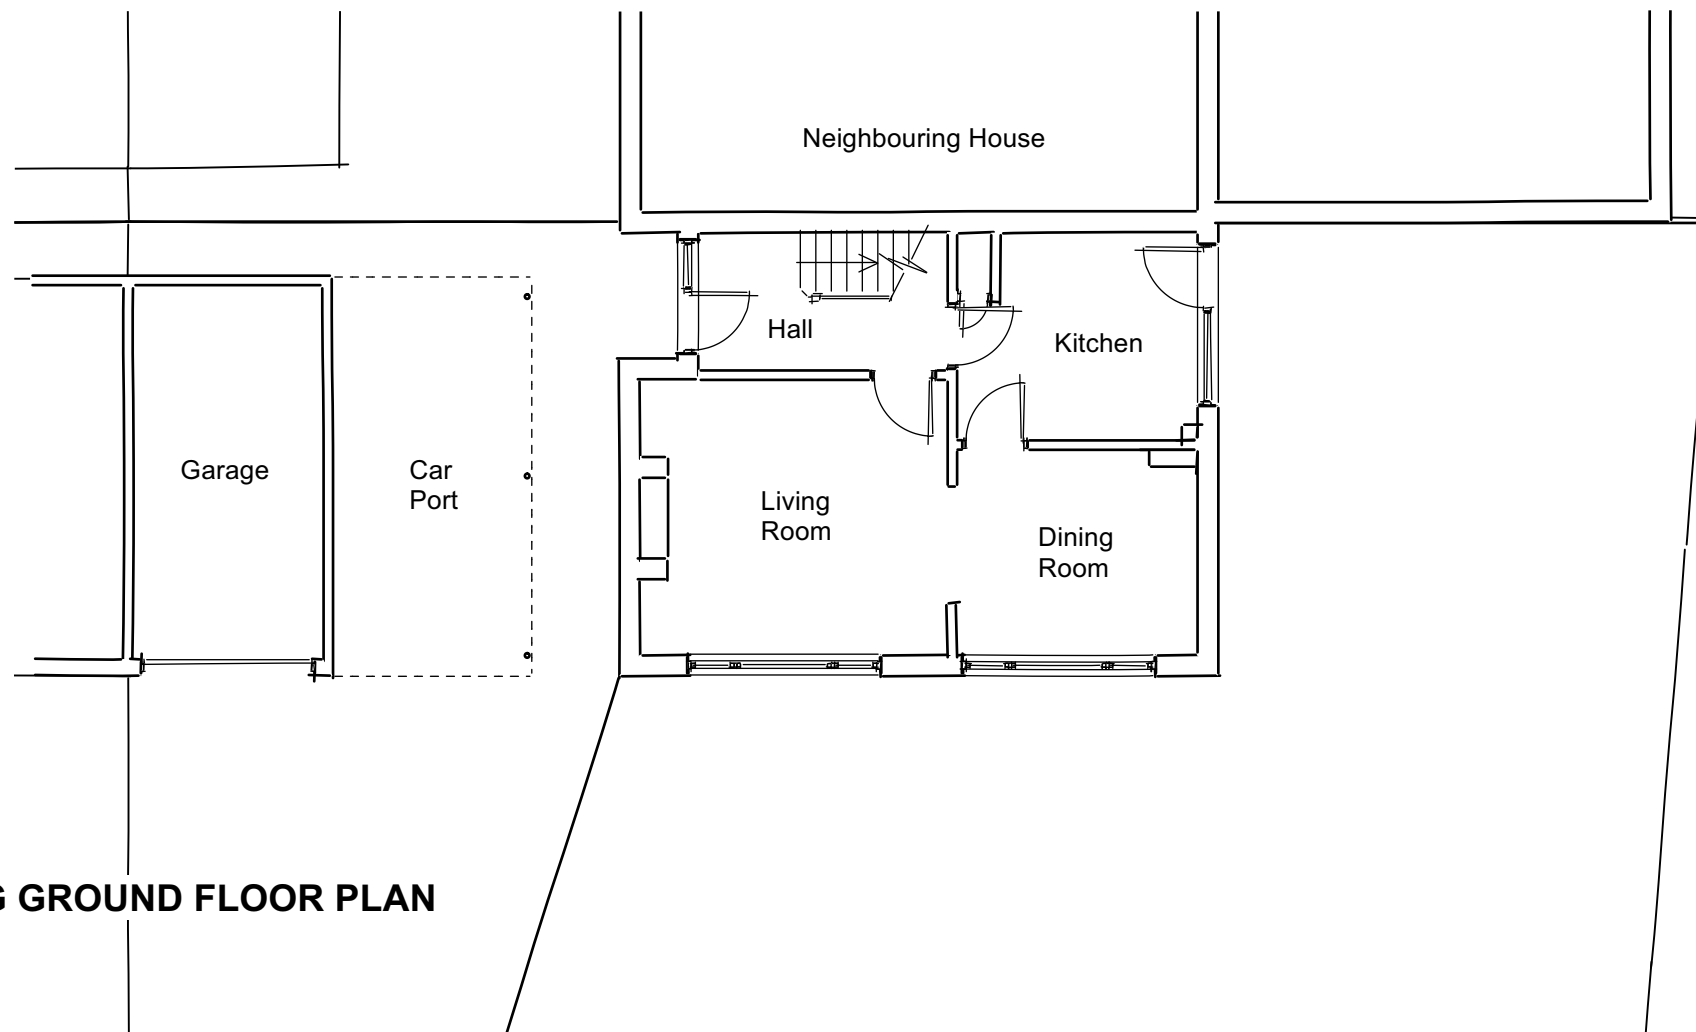

**EXISTING GROUND FLOOR PLAN**



Project:

**GREEN GABLES**  
3 KENNETT CLOSE  
ROMSEY  
SO51 5PR

Title:

**EXISTING FLOOR PLANS**

Client:

**MR & MRS BAKER**

Date:

**MAY 2023**

Dwg No:

**8247/E200**

Revision:

-

Scale:

**1:100 @ A3**

Drawn:

**PHB**

Checked:

**PHB**

Status:

**PLANNING**

THE  
**Genesis Design**  
STUDIO

CHARTERED ARCHITECTS

MEAD MILL MILL LANE ROMSEY  
HAMPSHIRE SO51 8EQ

T : (01794) 519333  
F : (01794) 519666  
E : mail@thegenesistudiostudio.com

© The Genesis Design Studio Ltd