


Revisions:

rev	date	drawn	comments
A	06/02/24		Boundary line added.

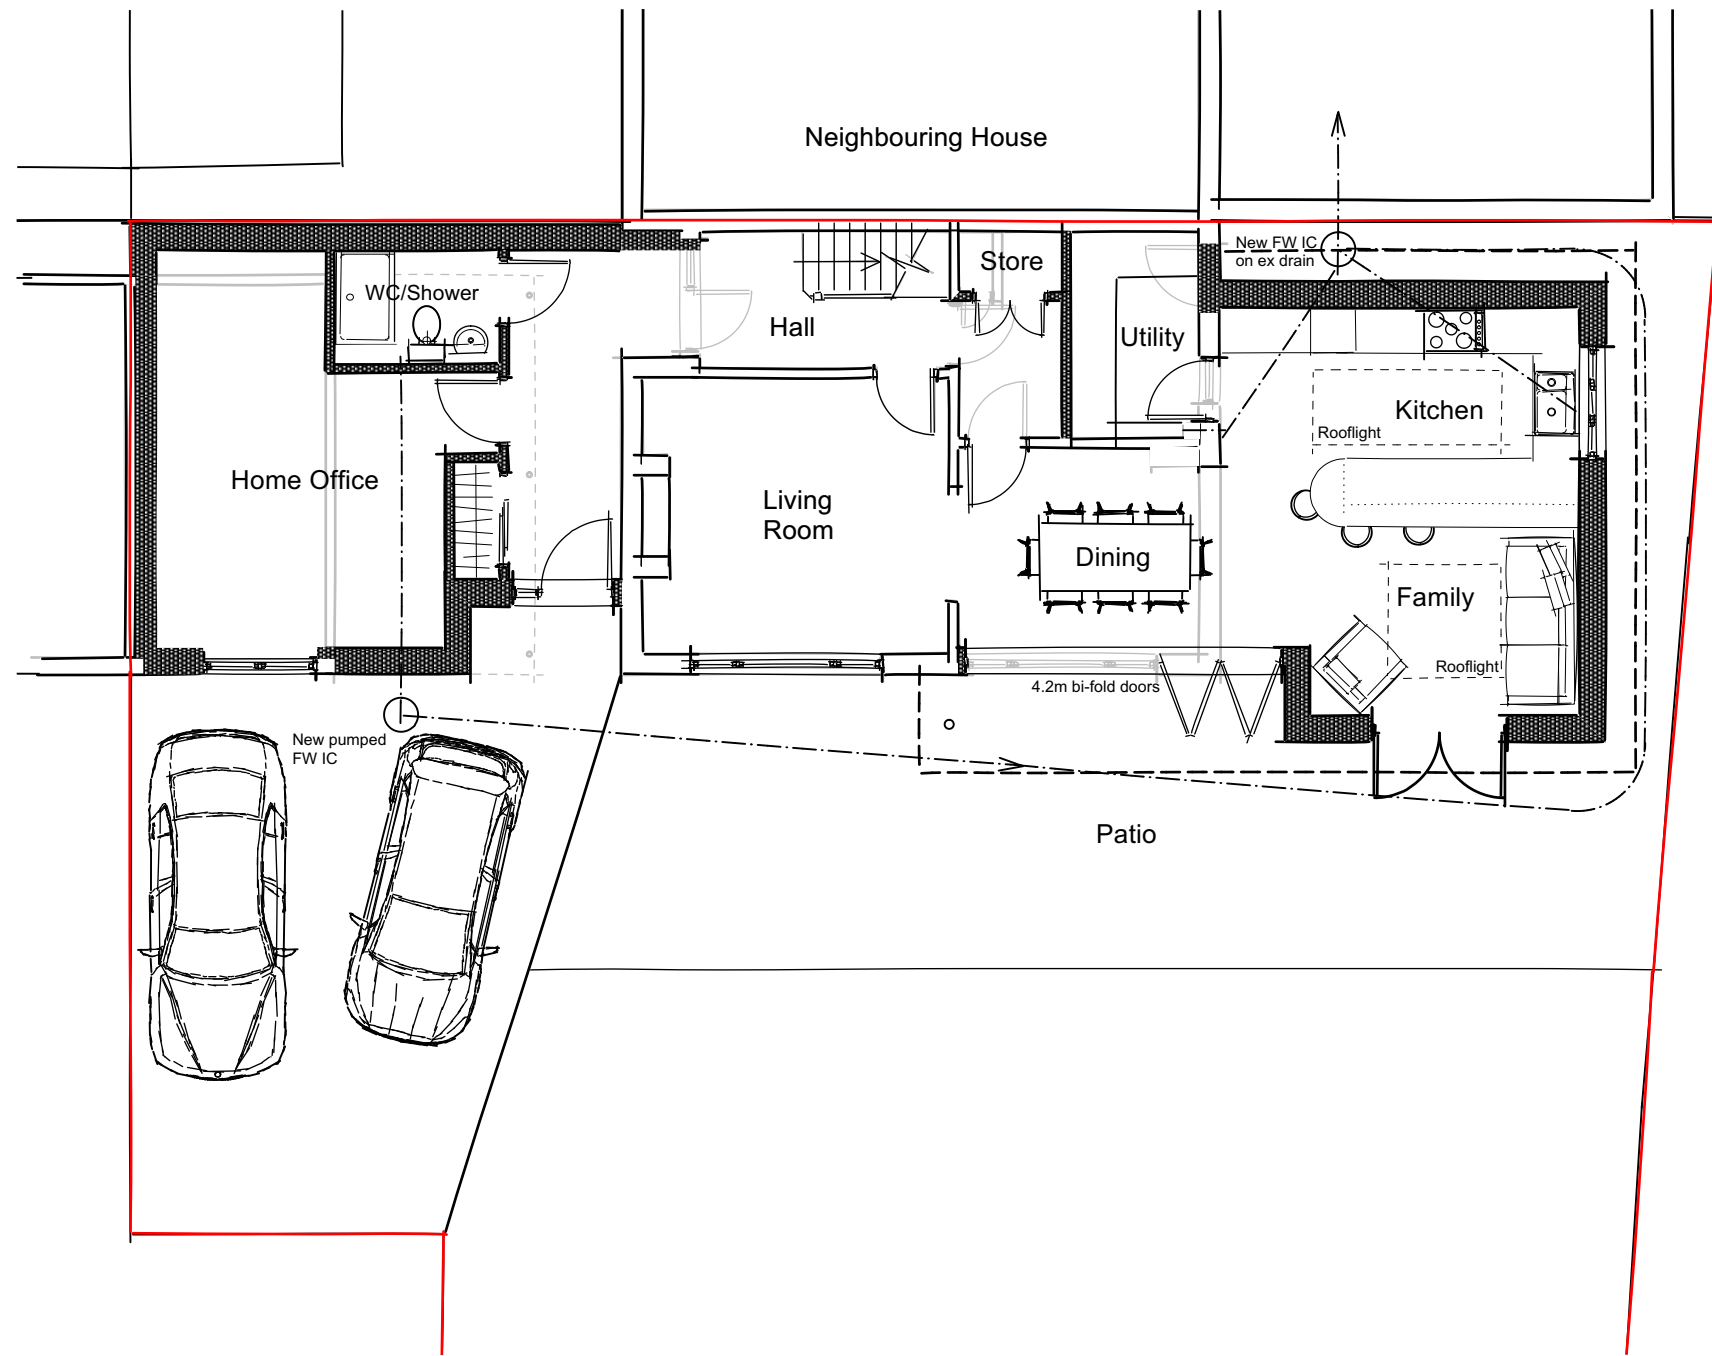

Project:  
**GREEN GABLES**  
 3 KENNETT CLOSE  
 ROMSEY  
 SO51 5PR

Title:  
**PROPOSED GROUND FLOOR PLANS**

Client:  
**MR & MRS BAKER**

Date:  
**JANUARY 2024**

Dwg No:	Revision:	Scale:
8247/P/200	A	1:100 @ A3
Drawn:	Checked:	Status:
PHB	PHB	PLANNING

**THE Genesis Design STUDIO**  
 CHARTERED ARCHITECTS

MEAD MILL MILL LANE ROMSEY  
 HAMPSHIRE HAMPSHIRE SO51 8EQ

T : (01794) 519333  
 F : (01794) 519666  
 E : mail@thegenesistudiostudio.com

**PROPOSED GROUND FLOOR PLAN**



This drawing is not to be scaled and all dimensions are to be checked on site