




Revisions:

rev | date | drawn | comments

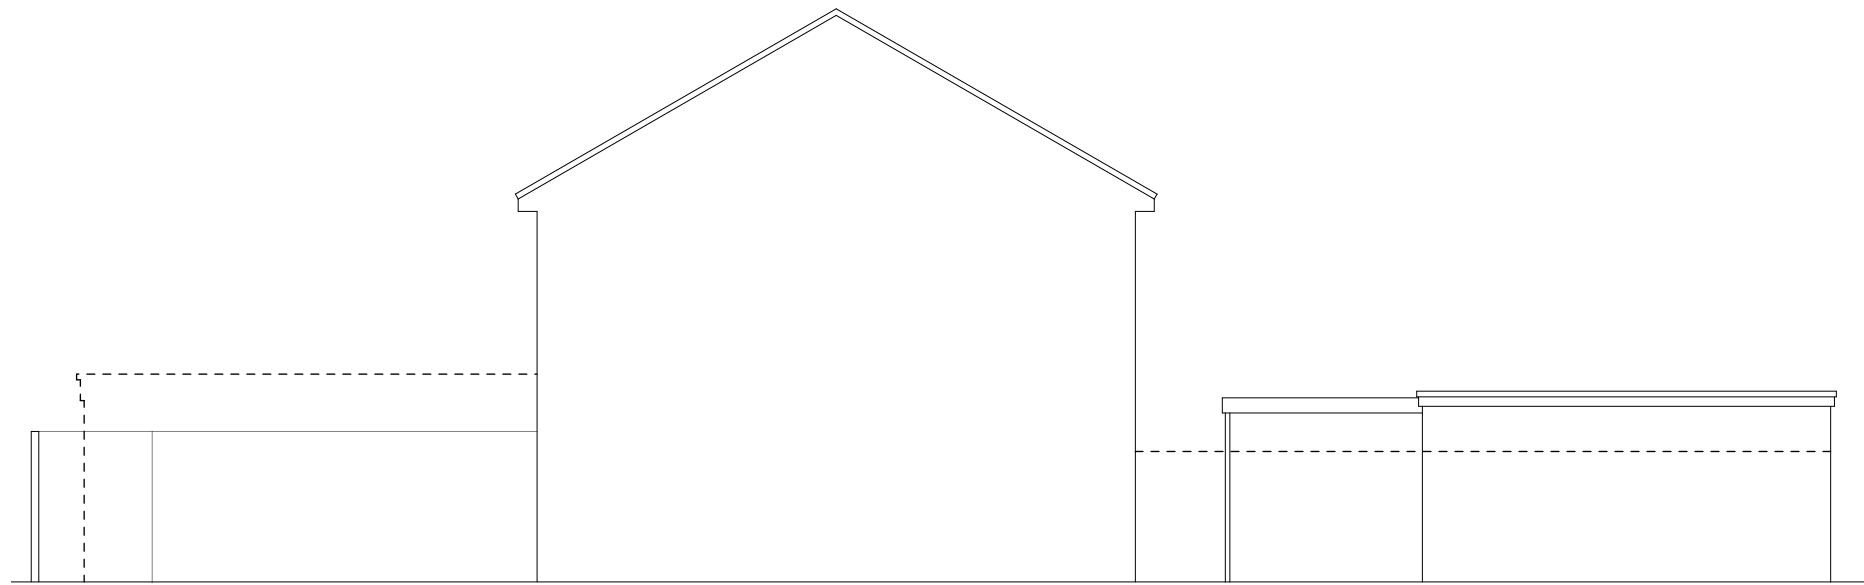

EXISTING NORTH ELEVATION



EXISTING SOUTH ELEVATION



This drawing is not to be scaled and all dimensions are to be checked on site

Project:

GREEN GABLES  
3 KENNETT CLOSE  
ROMSEY  
SO51 5PR

Title:

EXISTING ELEVATIONS

Client:

MR & MRS BAKER

Date:

MAY 2023

Dwg No:

8247/E301

Revision:

-

Scale:

1:100 @ A3

Drawn:

PHB

Checked:

PHB

Status:

EXISTING

THE  
Genesis Design  
STUDIO

CHARTERED ARCHITECTS

MEAD MILL MILL LANE ROMSEY  
HAMPSHIRE SO51 8EQ

T : (01794) 519333  
F : (01794) 519666  
E : mail@thegenesistudiostudio.com

© The Genesis Design Studio Ltd