


Revisions:

rev	date	drawn	comments
-----	------	-------	----------

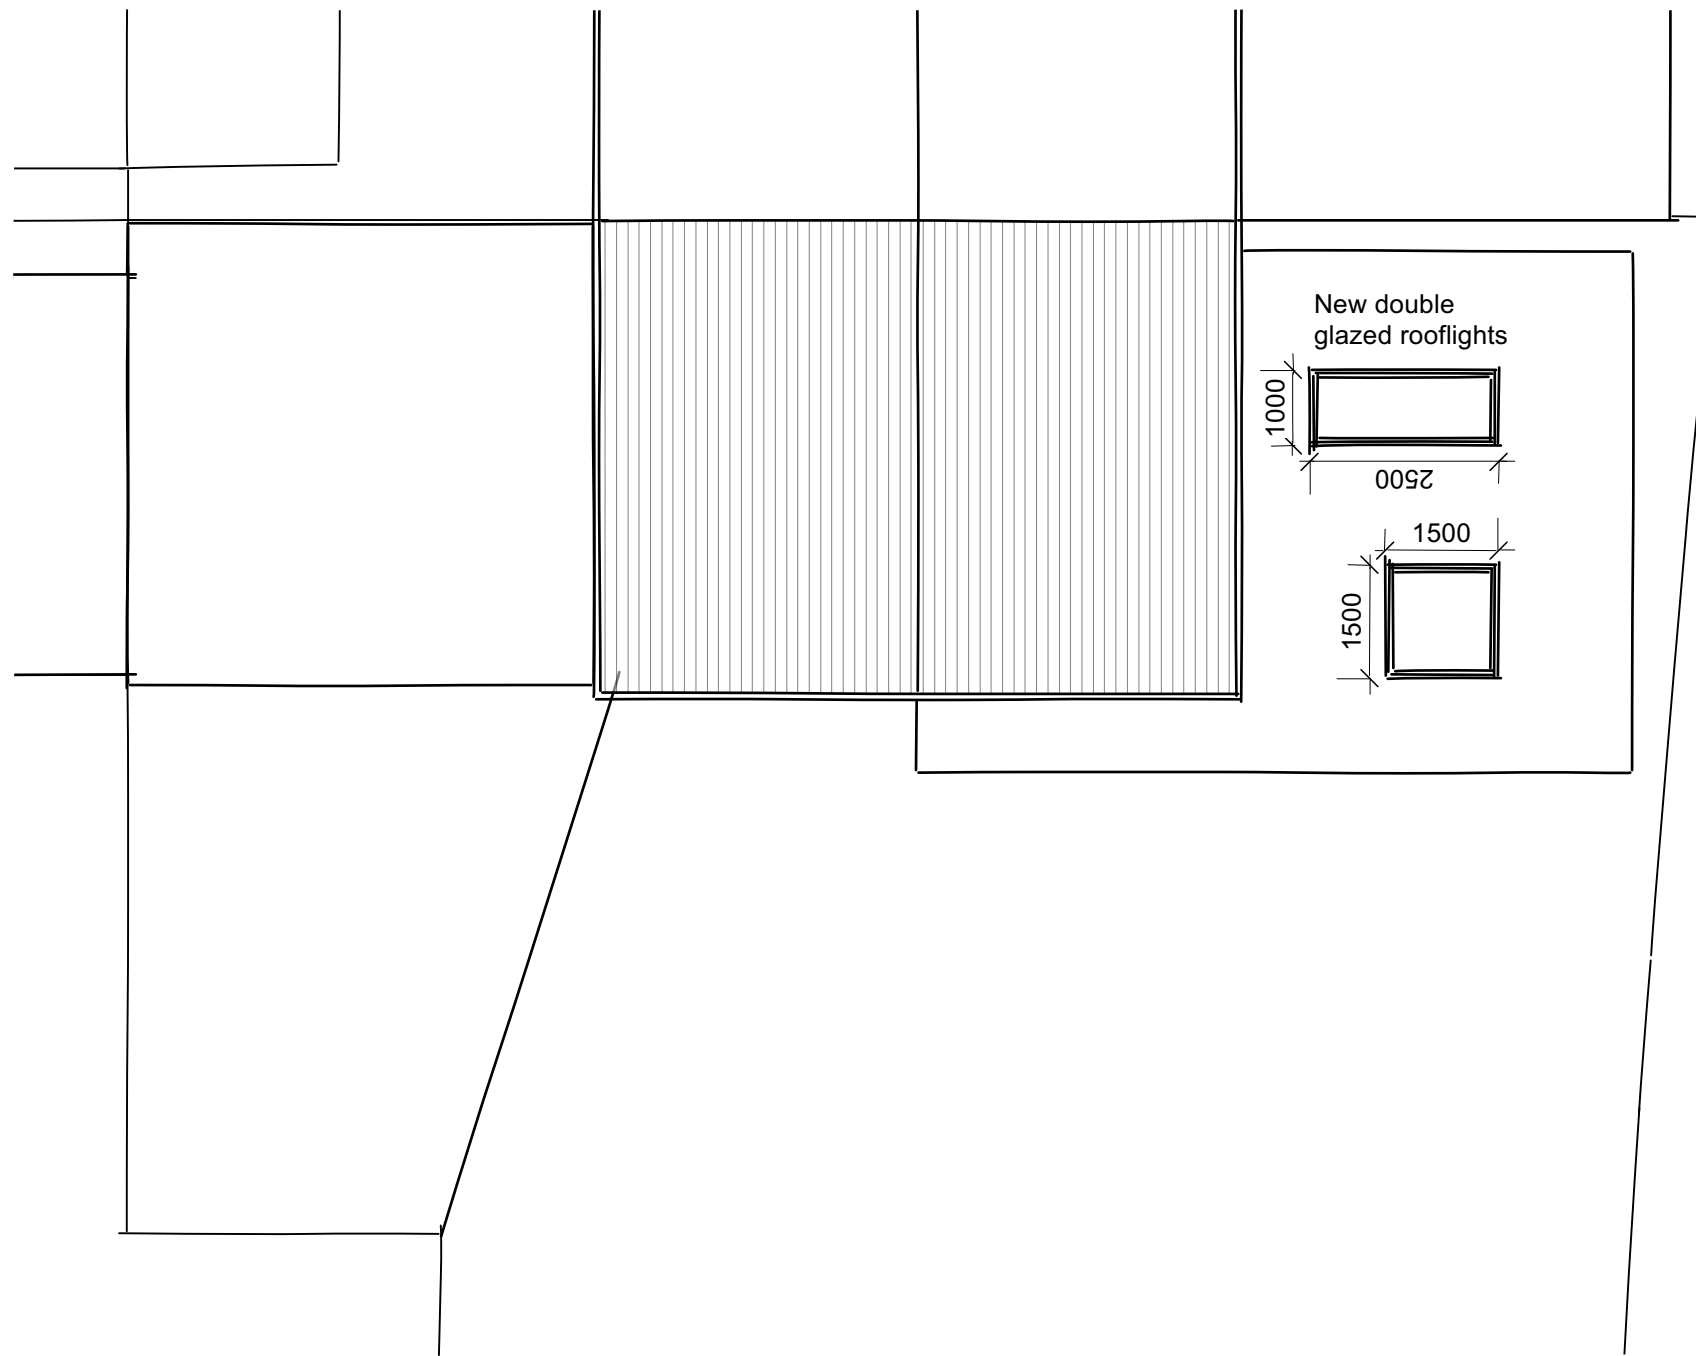

Project:

GREEN GABLES
3 KENNETT CLOSE
ROMSEY
SO51 5PR

Title:

**PROPOSED ROOF
PLANS**

Client:

MR & MRS BAKER

Date:

JANUARY 2024

Dwg No:

8247/P/202

Revision:

-

Scale:

1:100 @ A3

Drawn:

PHB

Checked:

PHB

Status:

PLANNING

THE
Genesis Design
STUDIO

CHARTERED ARCHITECTS

MEAD MILL MILL LANE ROMSEY
HAMPSHIRE HAMPSHIRE SO51 8EQ

T : (01794) 519333
F : (01794) 519666
E : mail@thegenesistudiostudio.com

© The Genesis Design Studio Ltd

PROPOSED ROOF PLAN



This drawing is not to be scaled and all dimensions are to be checked on site