



GROUND FLOOR PLAN Scale 1:50

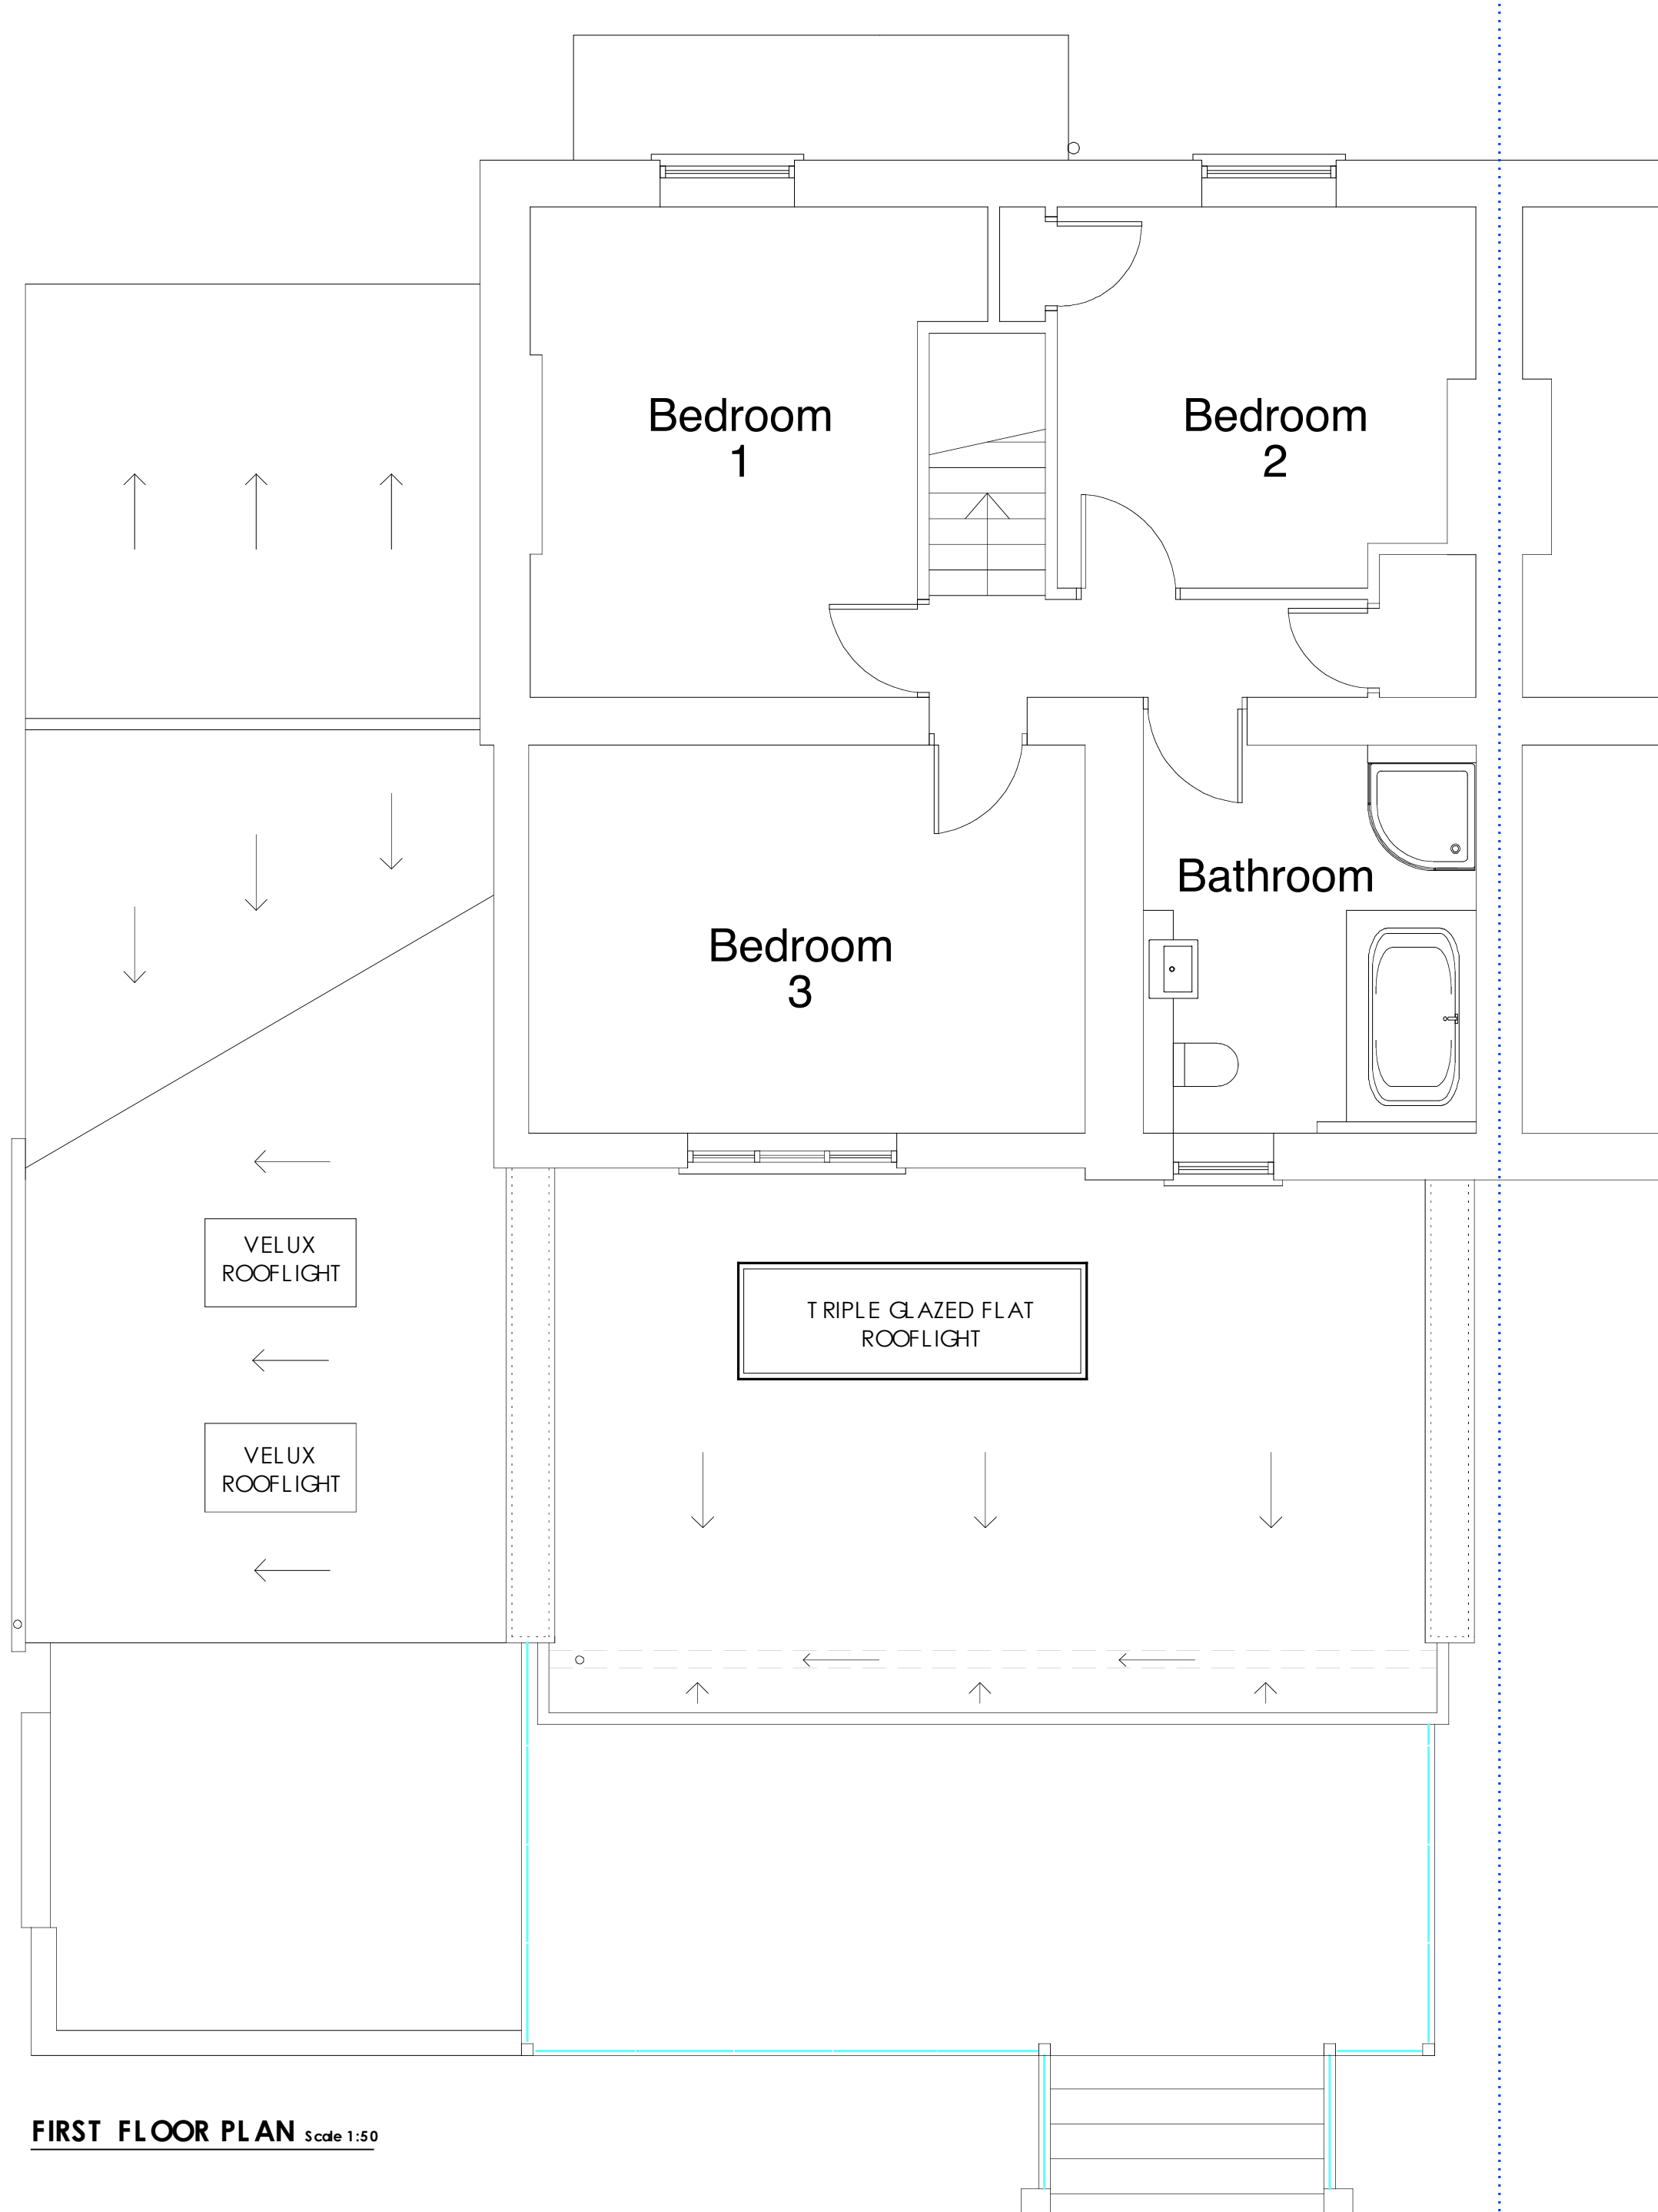

FIRST FLOOR PLAN Scale 1:50

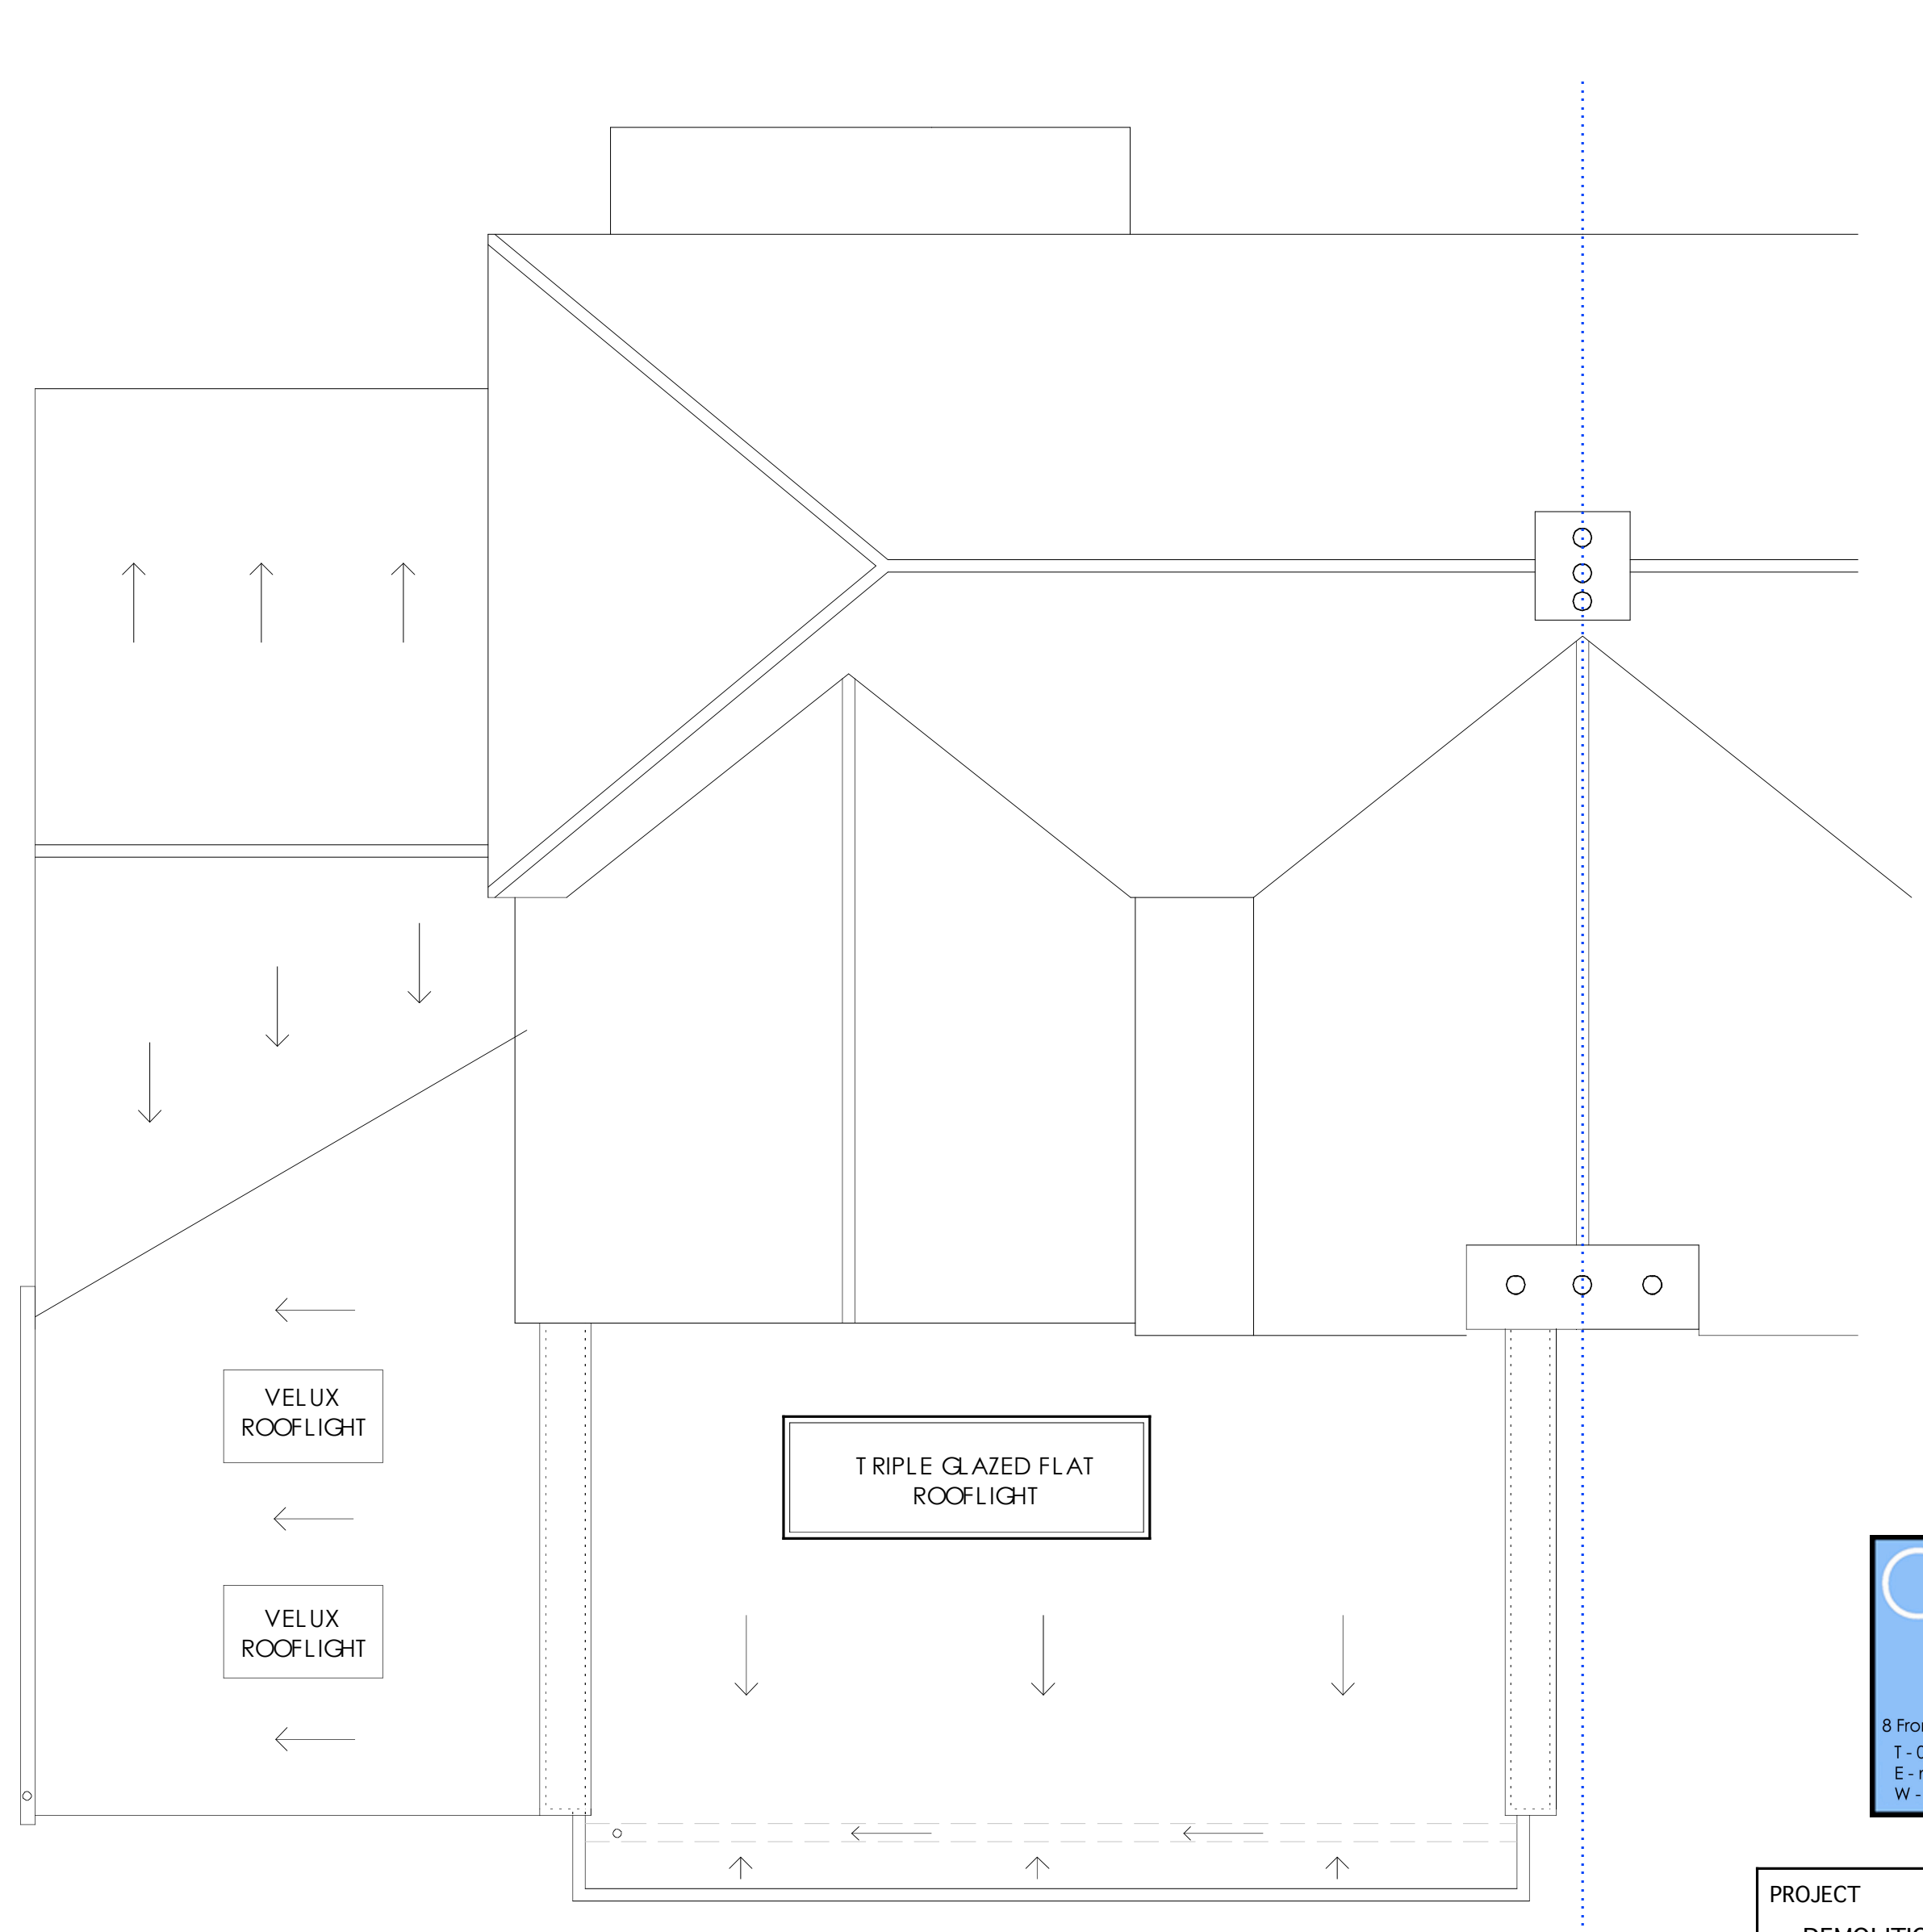

ROOF PLAN Scale 1:50



PROJECT	
DEMOLITION OF EXISTING SINGLE STOREY EXTENSION, CONVERSION OF EXISTING GARAGE, ERECTION OF SINGLE STOREY REAR & SIDE EXTENSIONS WITH INTERNAL ALTERATIONS TO CREATE ANNEXE ANCILLARY TO THE MAIN DWELLING & PROVIDE ADDITIONAL LIVING ACCOMMODATION	
90 Dragon Road, Winterbourne, Bristol, BS36 1BL	
DRAWING TITLE	
Proposed Plans	
DRAWN	MJL DATE JAN 24
SCALE	1:50 @ A0 REVISIONS -
DRAWING NO.	90DR.JAN24.P.1
THIS DRAWING IS COPYRIGHT	