



GROUND FLOOR PLAN Scale 1:50

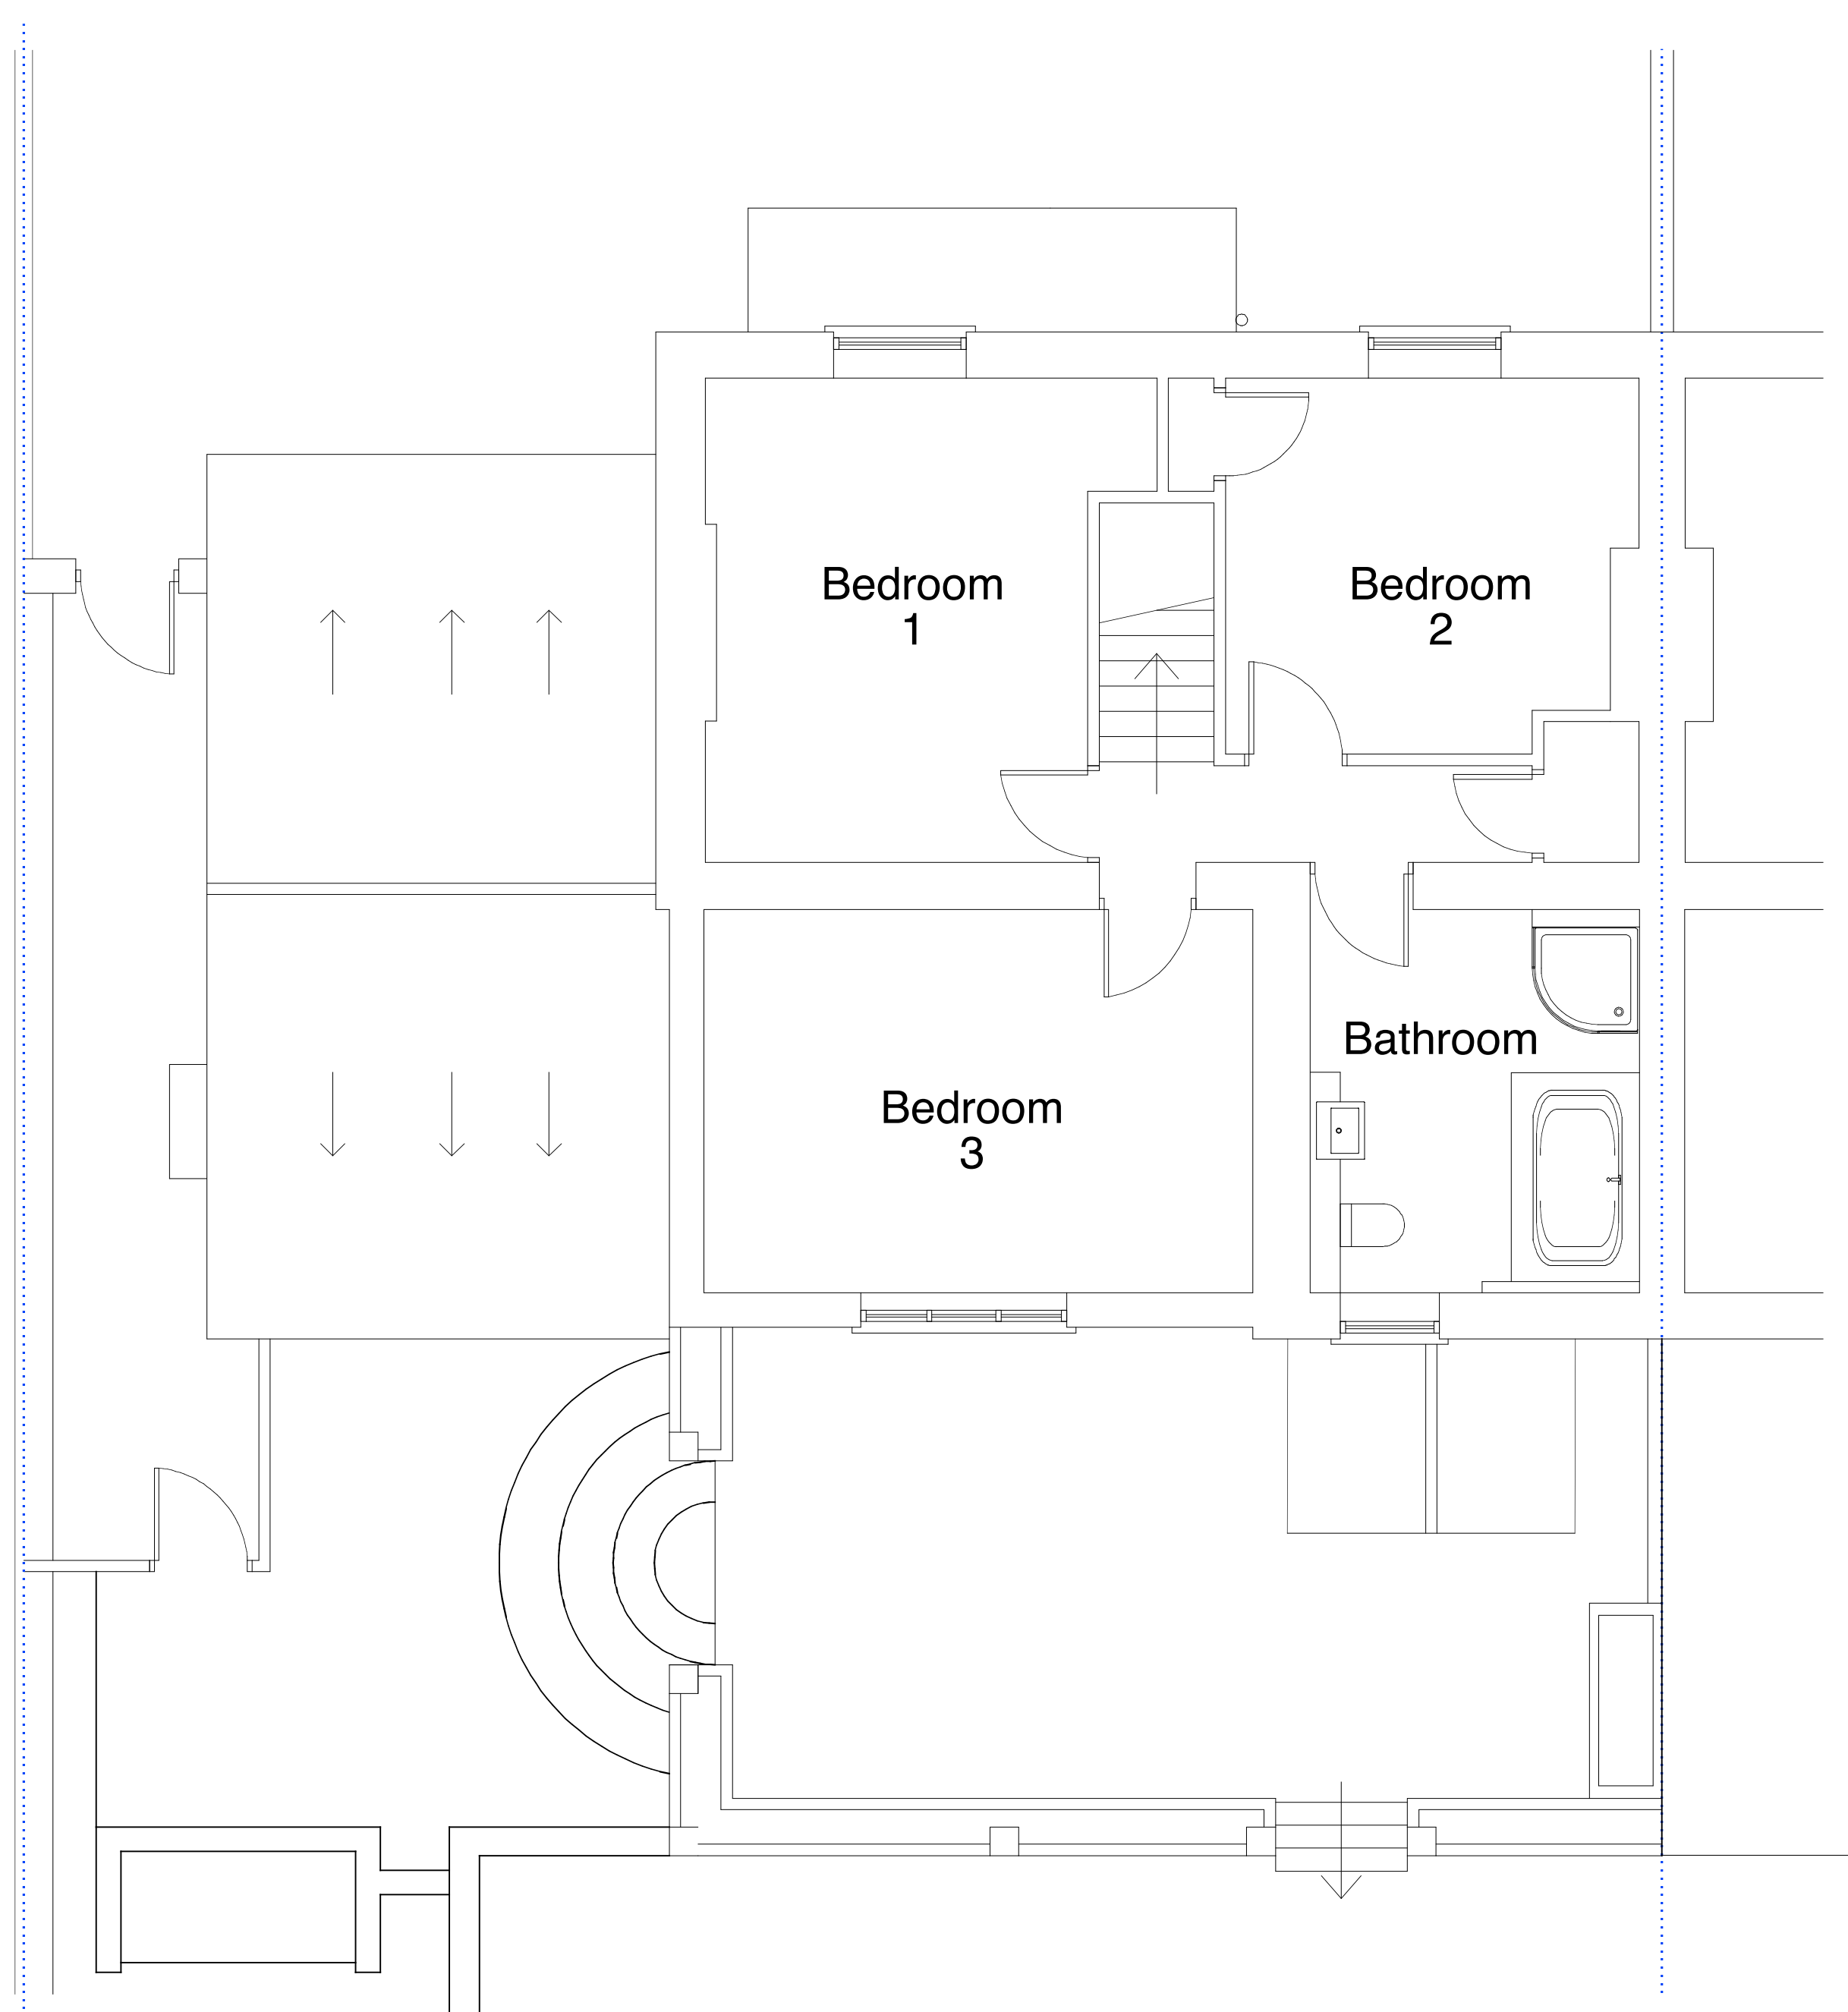

FIRST FLOOR PLAN Scale 1:50

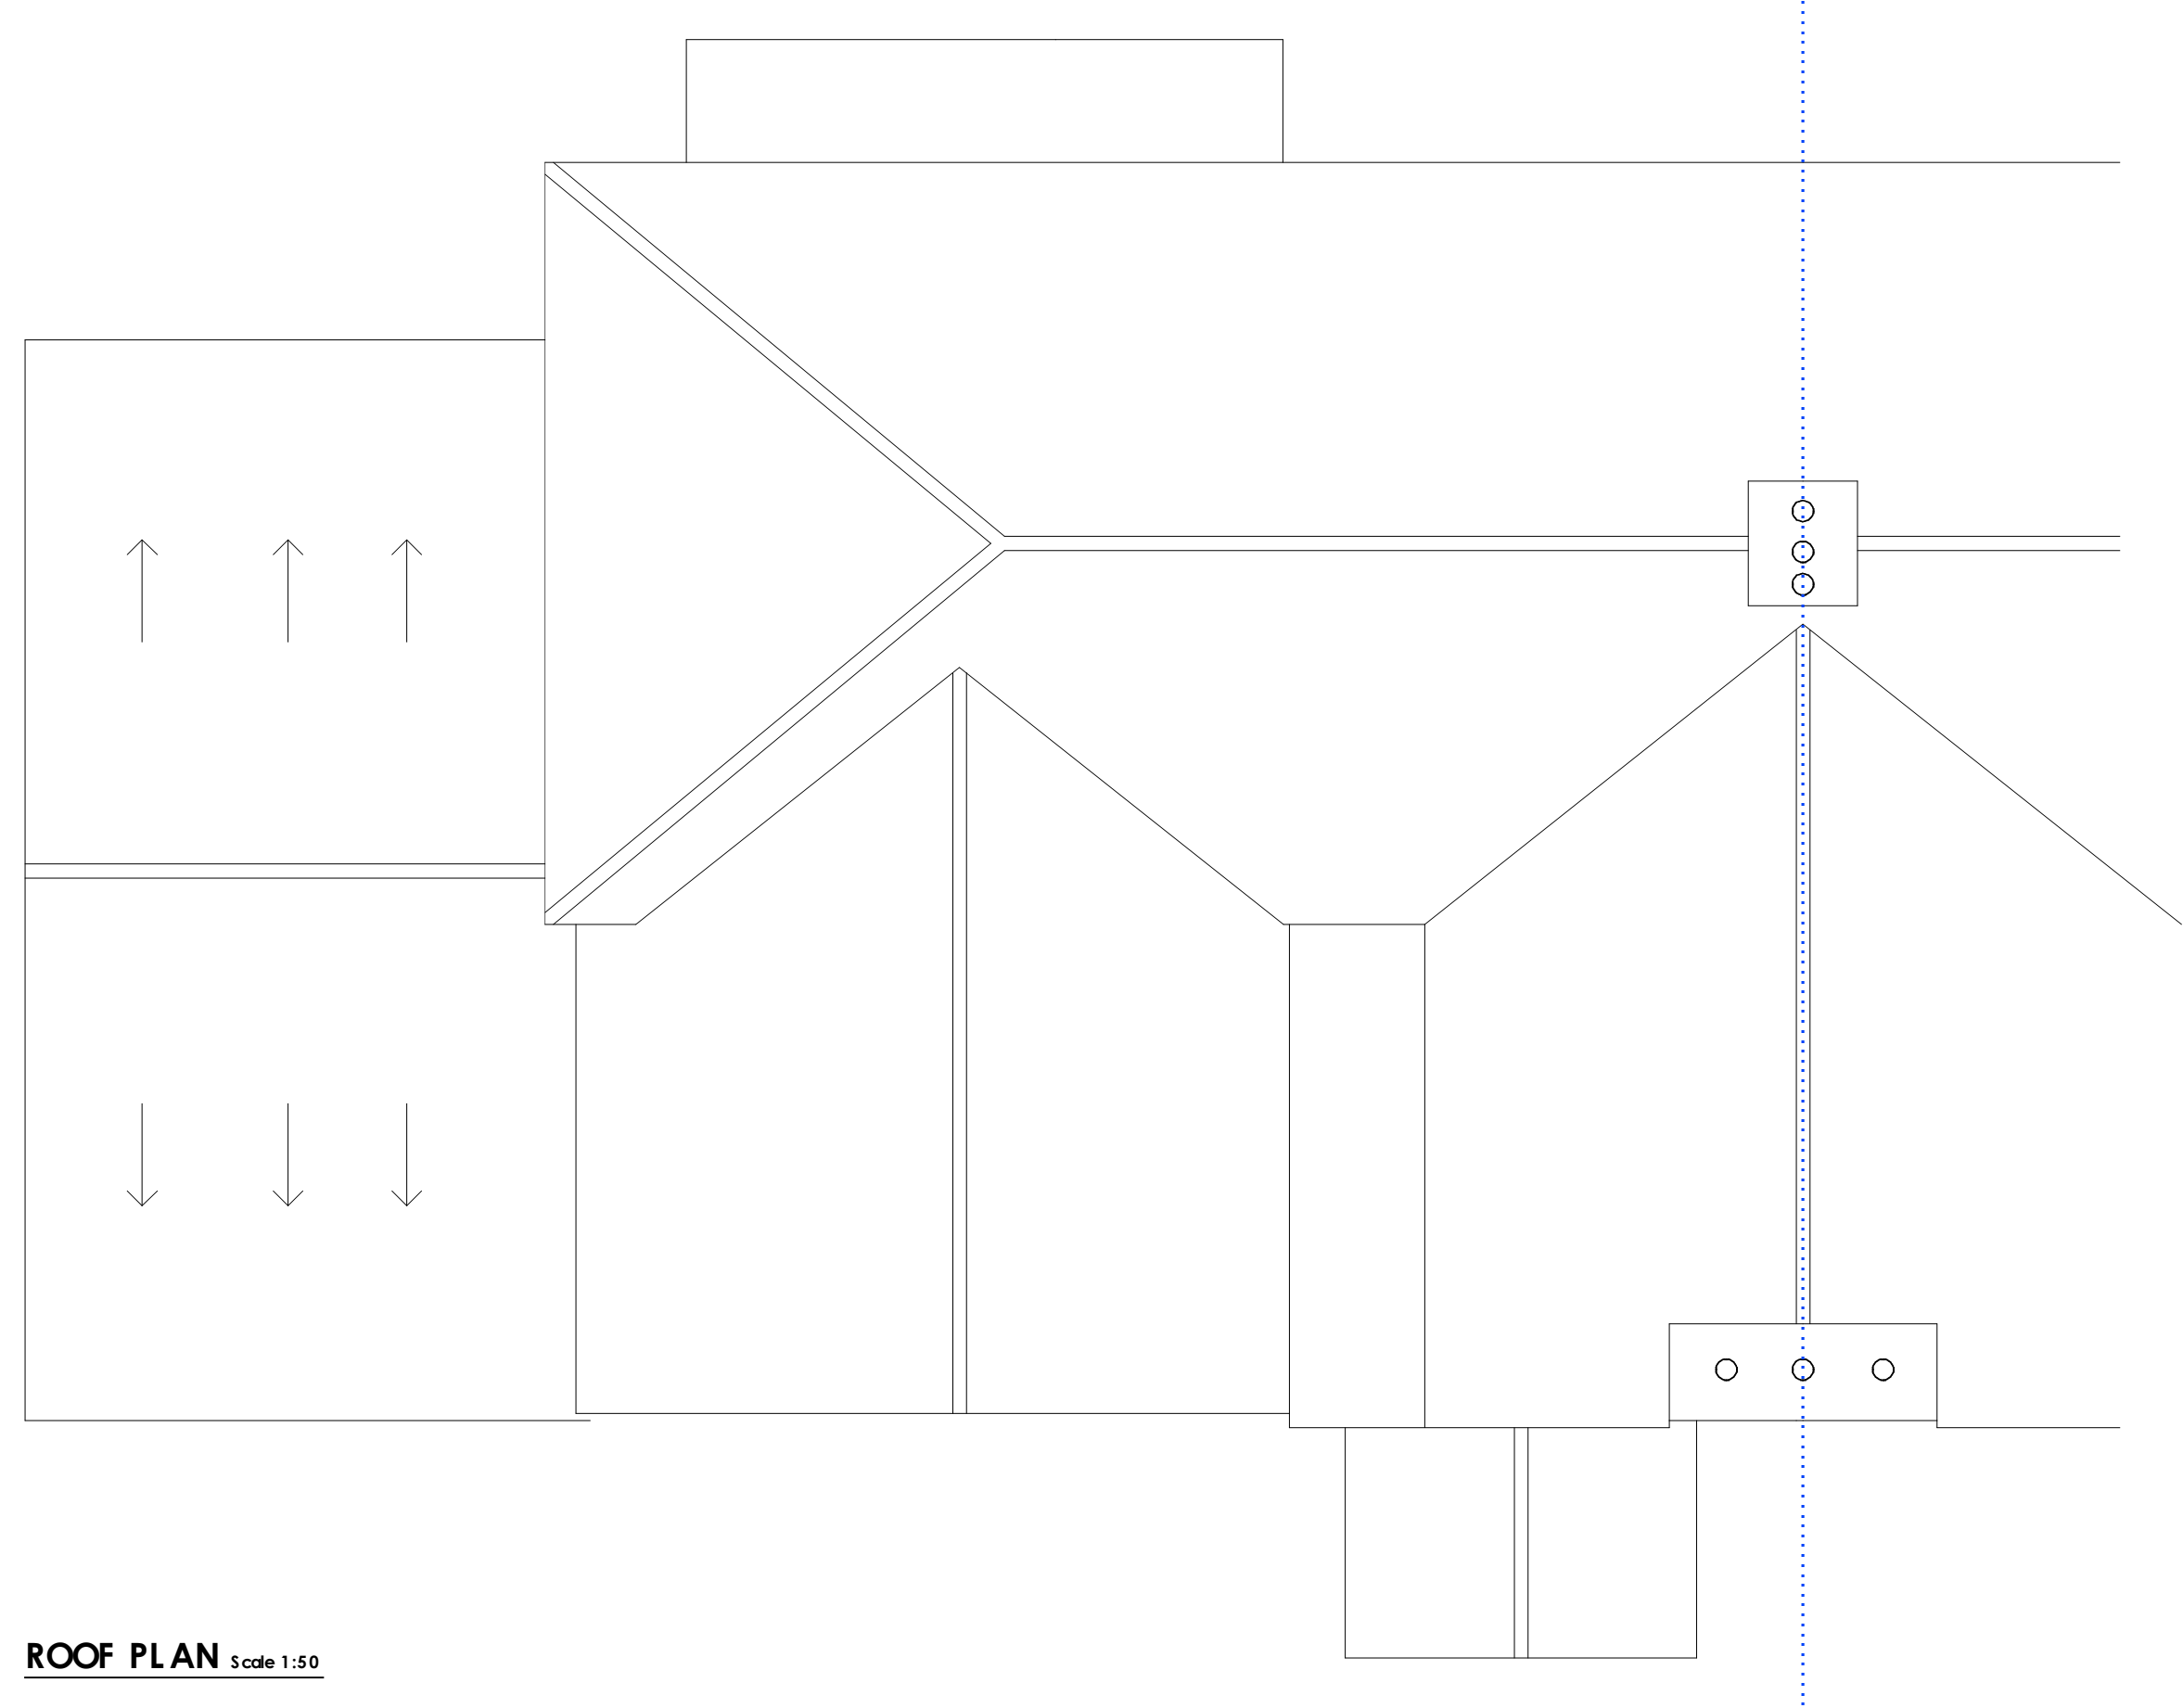

ROOF PLAN Scale 1:50



PROJECT DEMOLITION OF EXISTING SINGLE STOREY EXTENSION, CONVERSION OF EXISTING GARAGE, ERECTION OF SINGLE STOREY REAR & SIDE EXTENSIONS WITH INTERNAL ALTERATIONS TO CREATE ANNEXE ANCILLARY TO THE MAIN DWELLING & PROVIDE ADDITIONAL LIVING ACCOMMODATION 90 Dragon Road, Winterbourne, Bristol, BS36 1BL	
DRAWING TITLE Existing Plans	
DRAWN MJL	DATE JAN 24
SCALE 1:50 @ A0	REVISIONS -
DRAWING NO. 90DR.JAN24.E.1	
THIS DRAWING IS COPYRIGHT	