
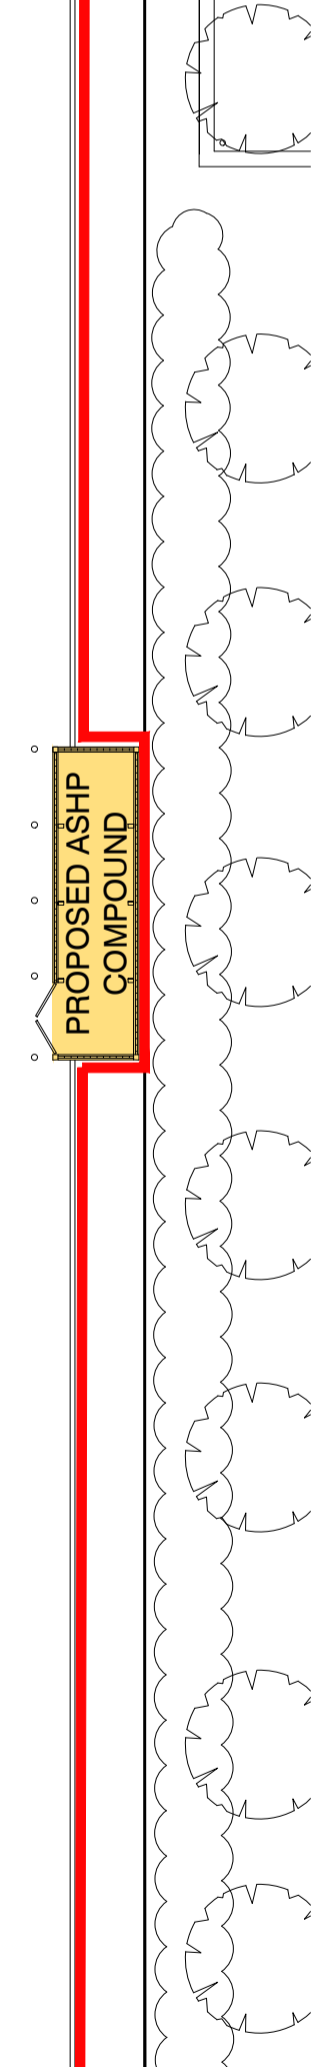


KEY:

PROPOSED


PROPOSED MATERIALS

1. ROOF SHEETING: BUILT-UP PROFILED LINER, INSULATION & OUTER SHEET. COLOUR: PURE GREY (RAL 000 55 00) - TO MATCH EXISTING STAGES/CANOPY ROOFS
2. ROOF COWL. COLOUR: PURE GREY (RAL 000 55 00)
3. SVP. COLOUR: PURE GREY (RAL 000 55 00)
4. CAT LADDER. GALVANISED FINISH
5. PV PANELS (REFER TO M&E SPEC)

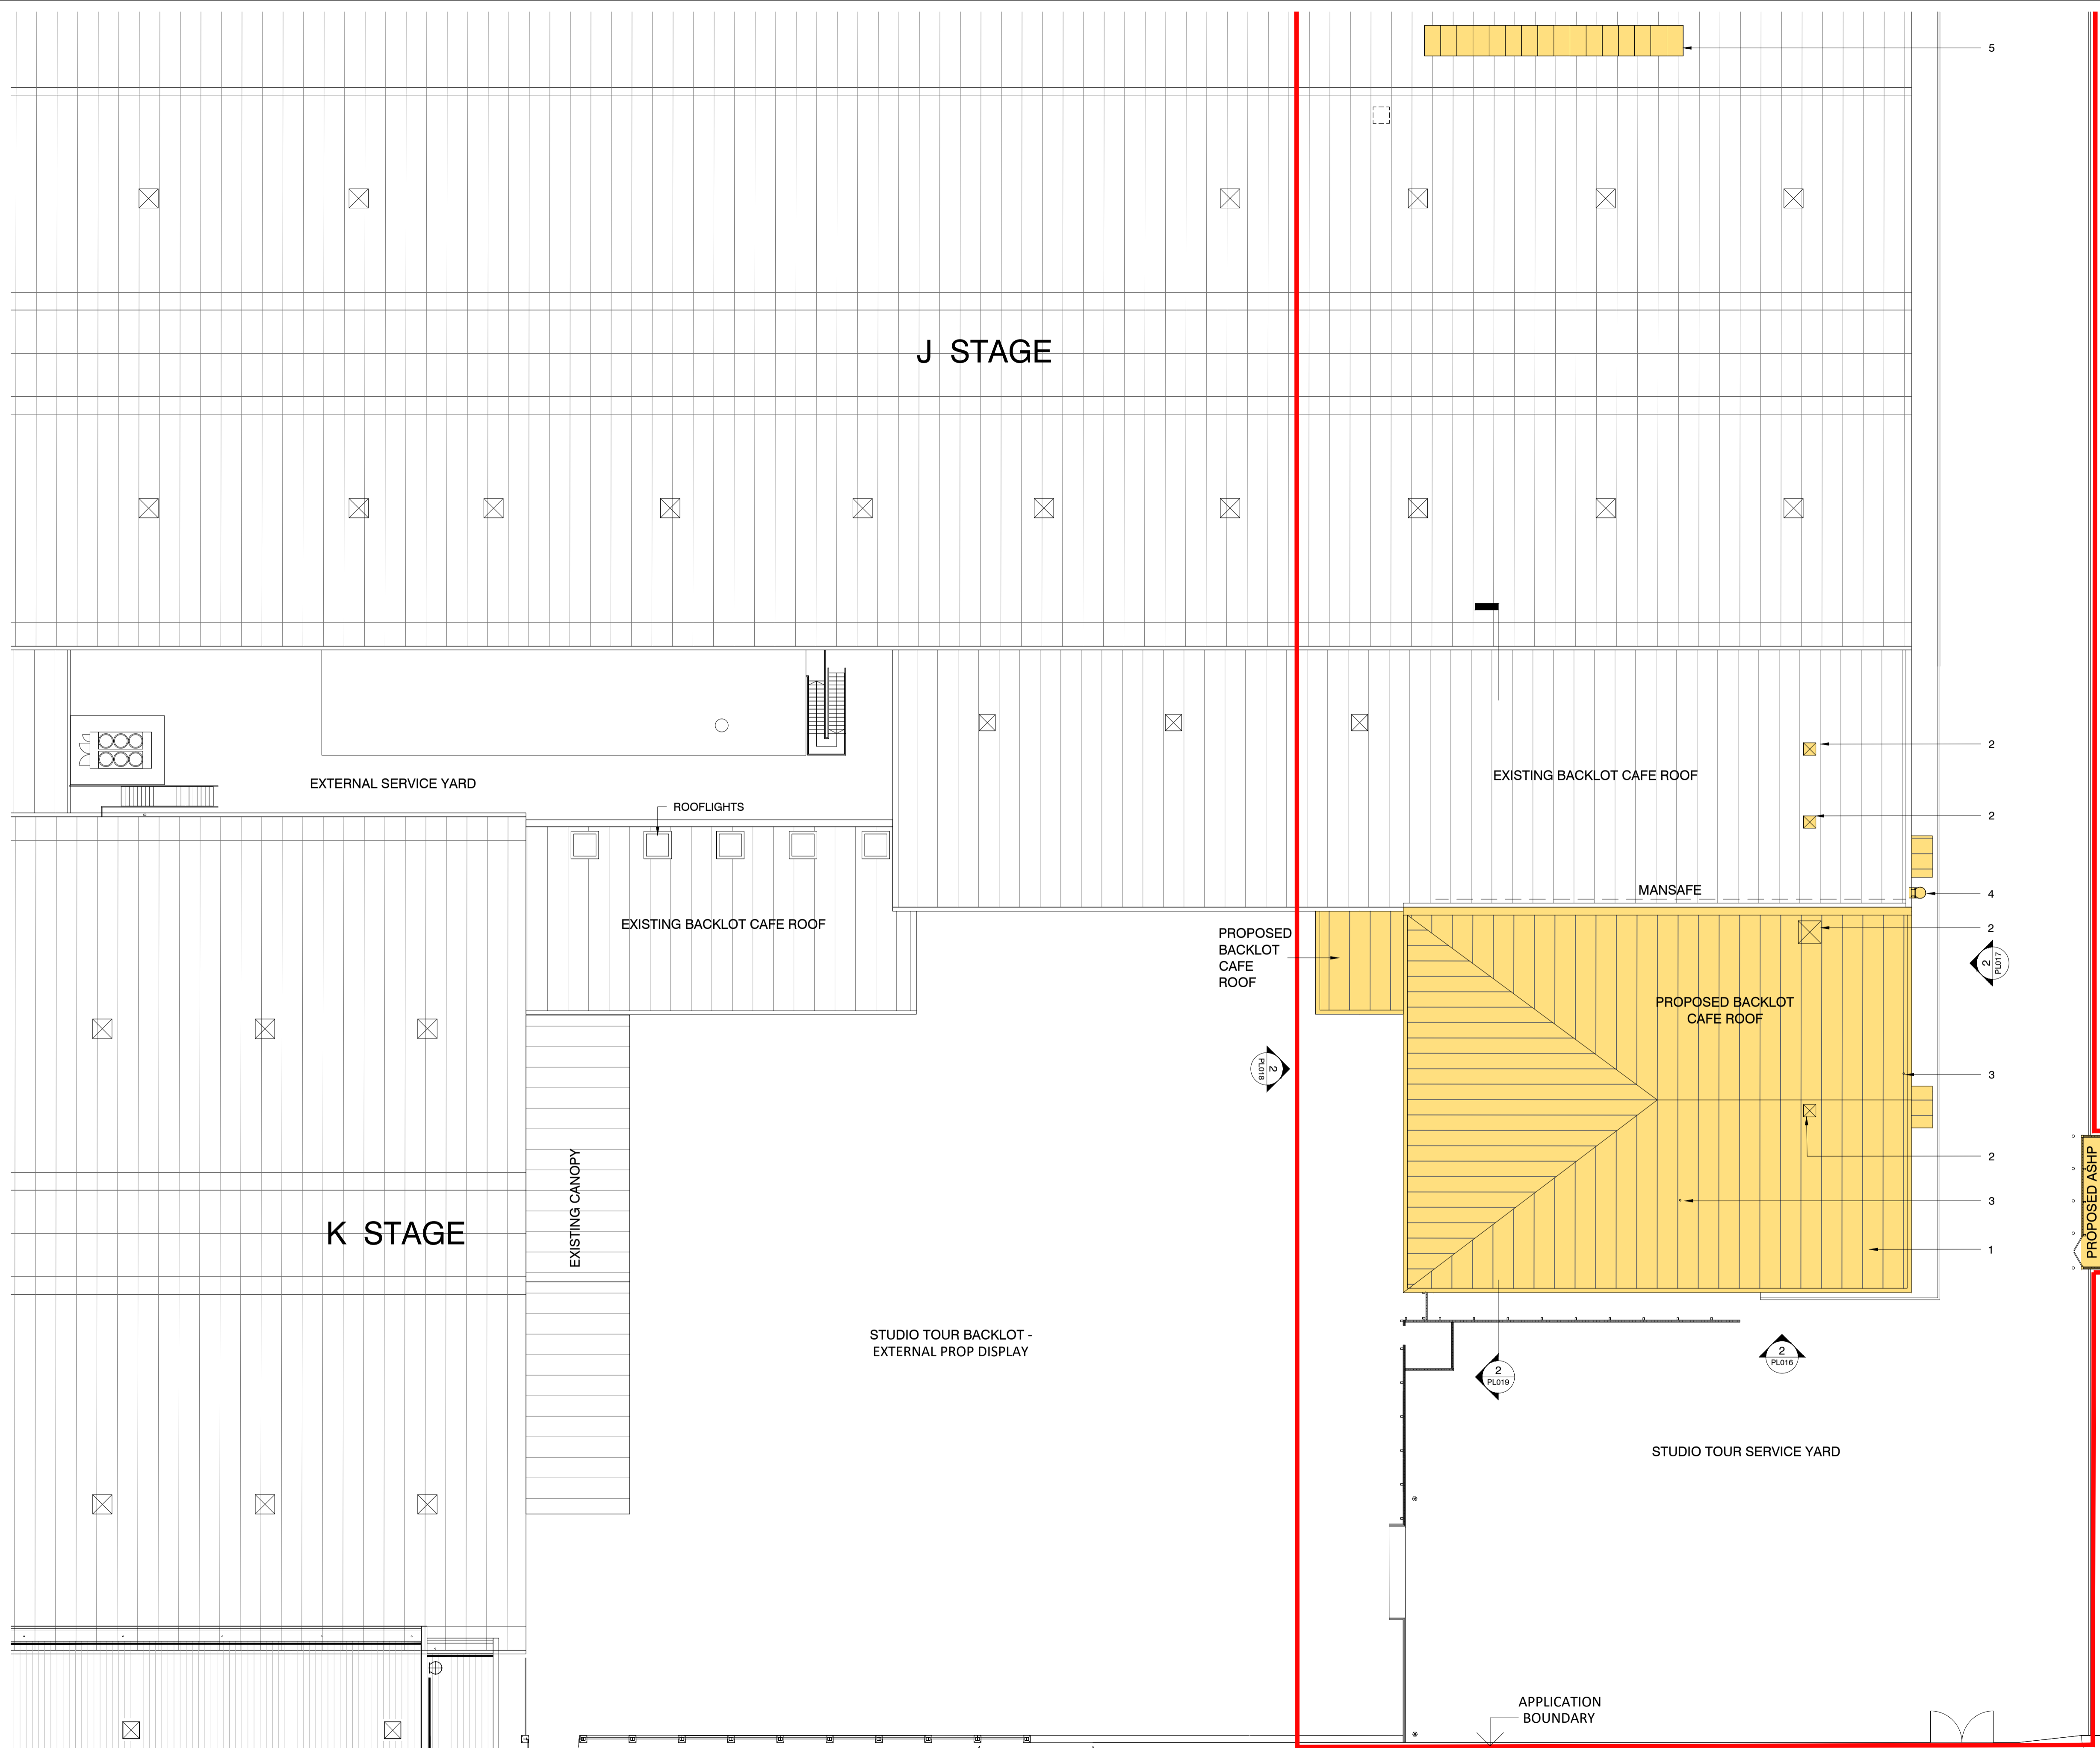

J STAGE BACKLOT CAFE EXTENSION

PROPOSED ROOF PLAN

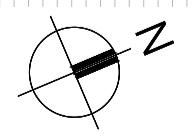

Drawn By: PQ	Checked By: ES	Authorised By: SMC	Issue Status: PLANNING	Revision By:	Rev Auth By:	1 Castle Yard Richmond London TW10 6TF t: +44 (0) 20 8332 3900 email: info@mydn-a.com www.mydn-a.com
Date: 01/02/2024	Scale: 1 : 200@A1	Drawing No.: 1442-PL-015		Revision date:	Rev	