




0 2

20m

Drawn By:	Checked By:	Authorised By:	
PQ	ES	SMc	
Date	Scale	Drawing No.	
01/02/2024	1:200@A1	1442-PL-012	



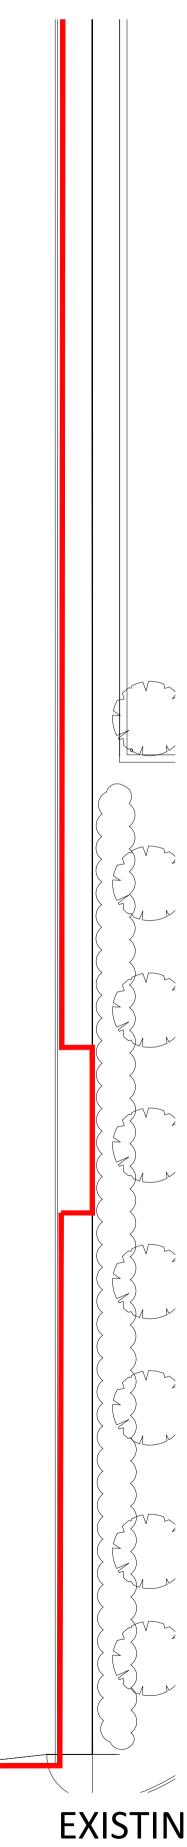

PL017

EXISTING ROOF PLAN

Rev Auth By:

PLANNING

Revision date: Rev

Revision By:

1 Castle Yard Richmond TW10 6TF London t: +44 (0) 20 8332 3900 email: info@mydn-a.com www.mydn-a.com