




1 PROPOSED GROUND FLOOR PLAN
1:50

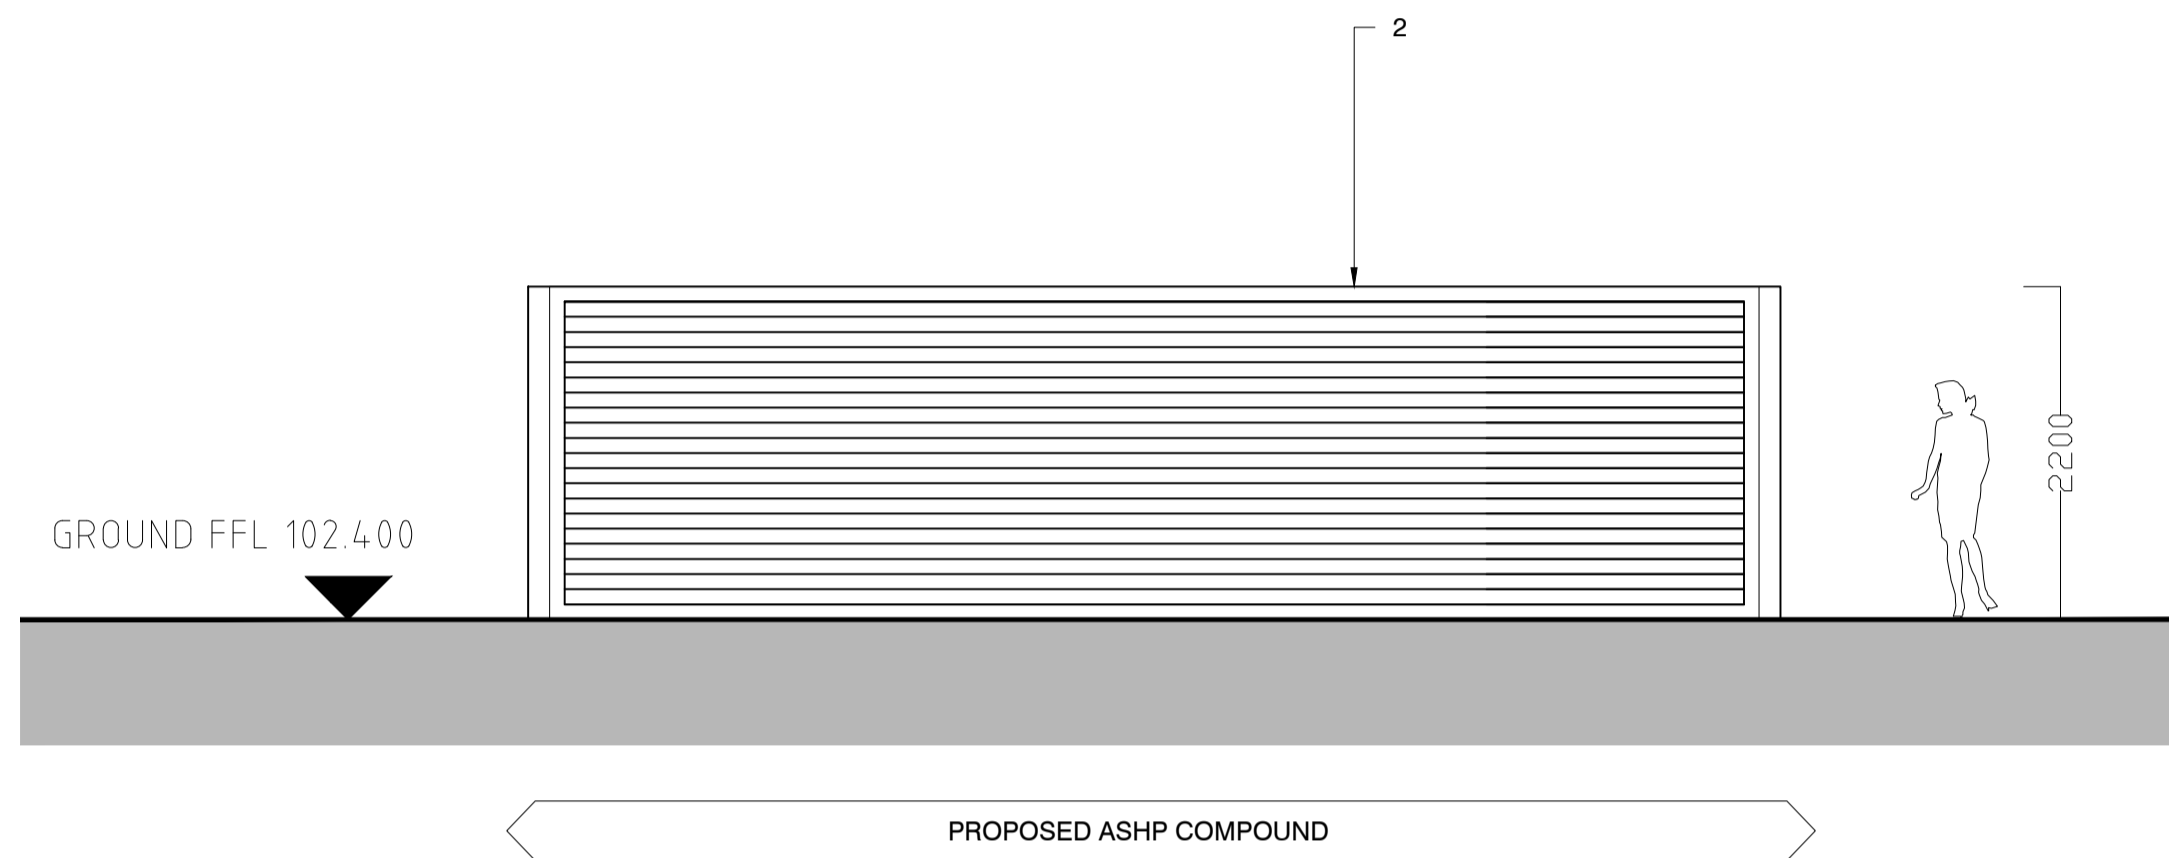


2 PROPOSED NORTH-EAST ELEVATION
1:50

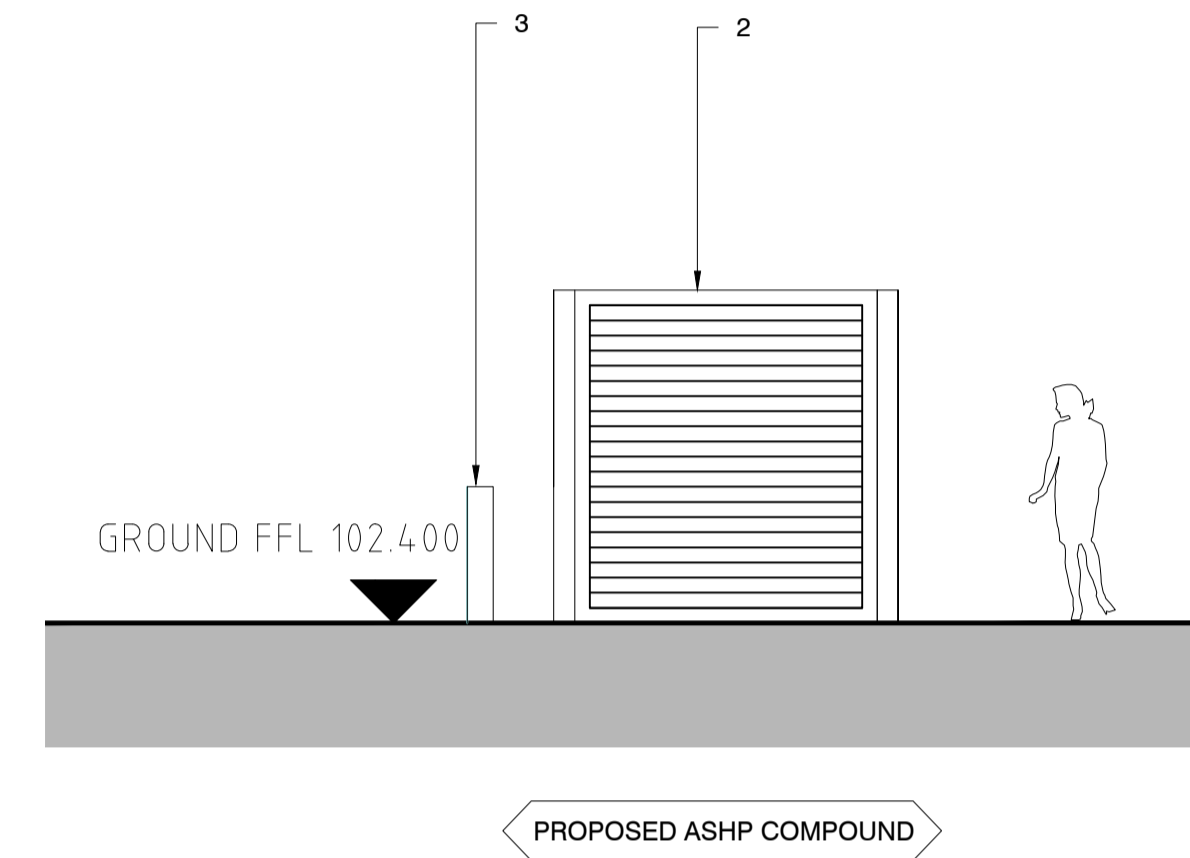

3 PROPOSED SOUTH-EAST ELEVATION
1:50

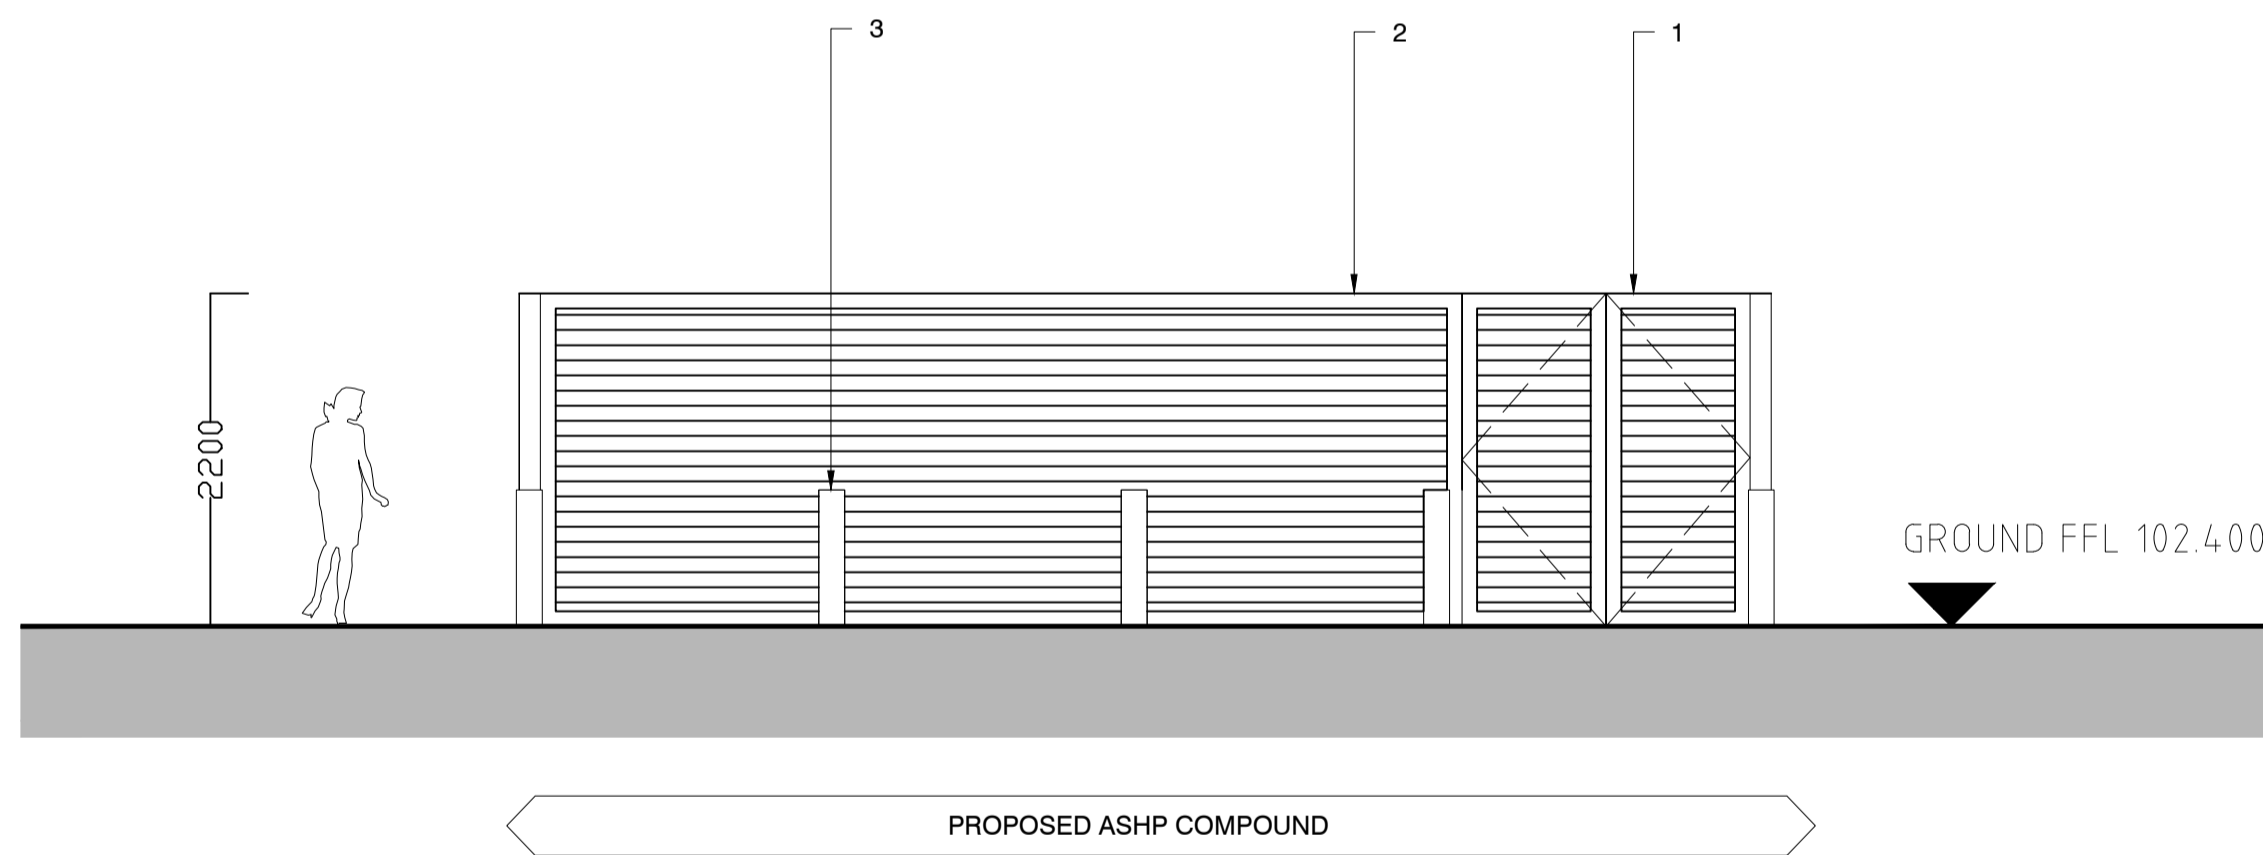


3 PROPOSED SOUTH-WEST ELEVATION
1:50

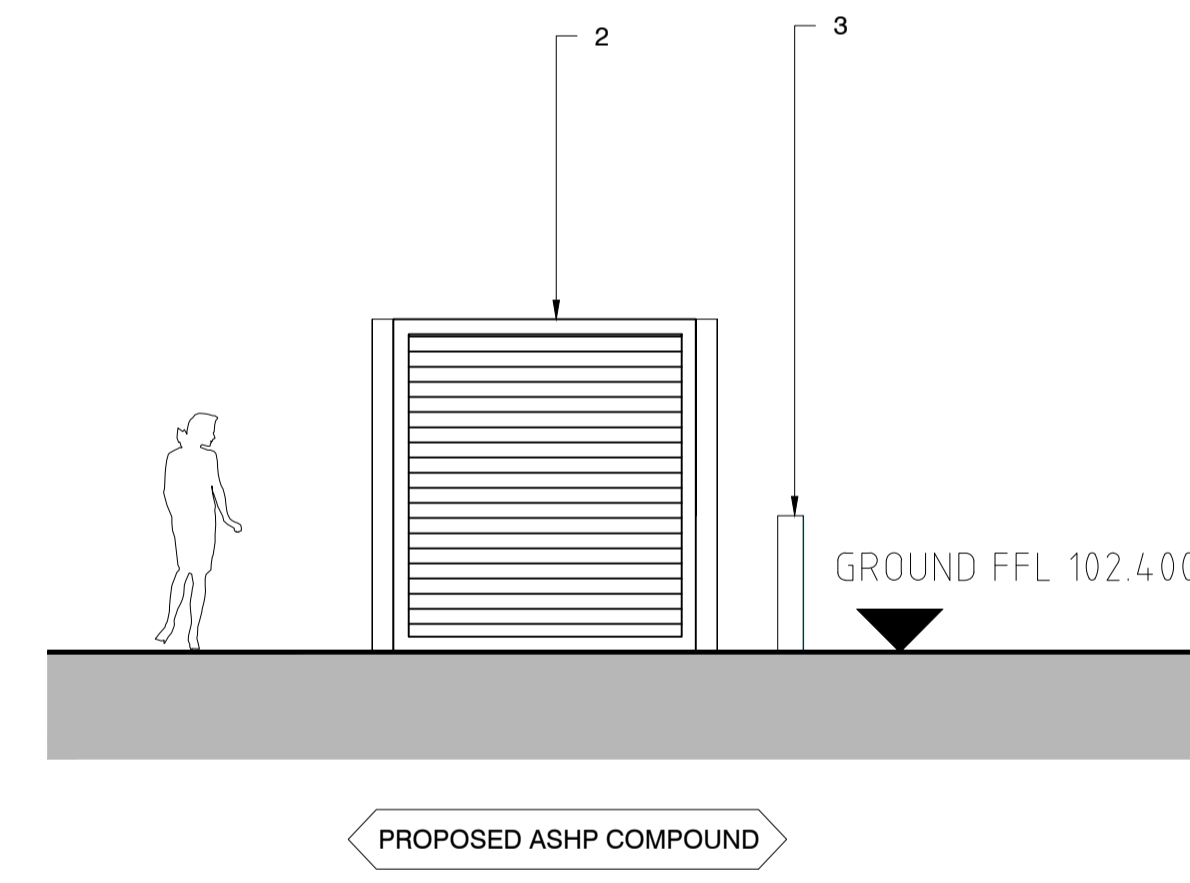

4 PROPOSED NORTH-WEST ELEVATION
1:50

- PROPOSED MATERIALS - TO MATCH EXISTING**
1. POWDER COATED STEEL LOUVRE DOORS. COLOUR: STRAW (RAL 080 70 30)
 2. POWDER COATED LOUVRES. COLOUR: STRAW (RAL 080 70 30)
 3. BOLLARD, GALVANISED

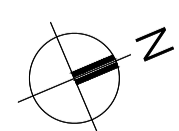

J STAGE BACKLOT CAFE EXTENSION

PROPOSED ASHP PLAN & ELEVATIONS

Drawn By: PQ	Checked By: ES	Authorised By: SMc	Issue Status: PLANNING	Revision By:	Rev Auth By:	1 Castle Yard Richmond London TW10 6TF t: +44 (0) 20 8332 3900 email: info@mydn-a.com www.mydn-a.com
Date: 01/02/2024	Scale: 1 : 200@A1	Drawing No. 1442-PL-020	Revision date:	Rev		