



KEY:
 PROPOSED

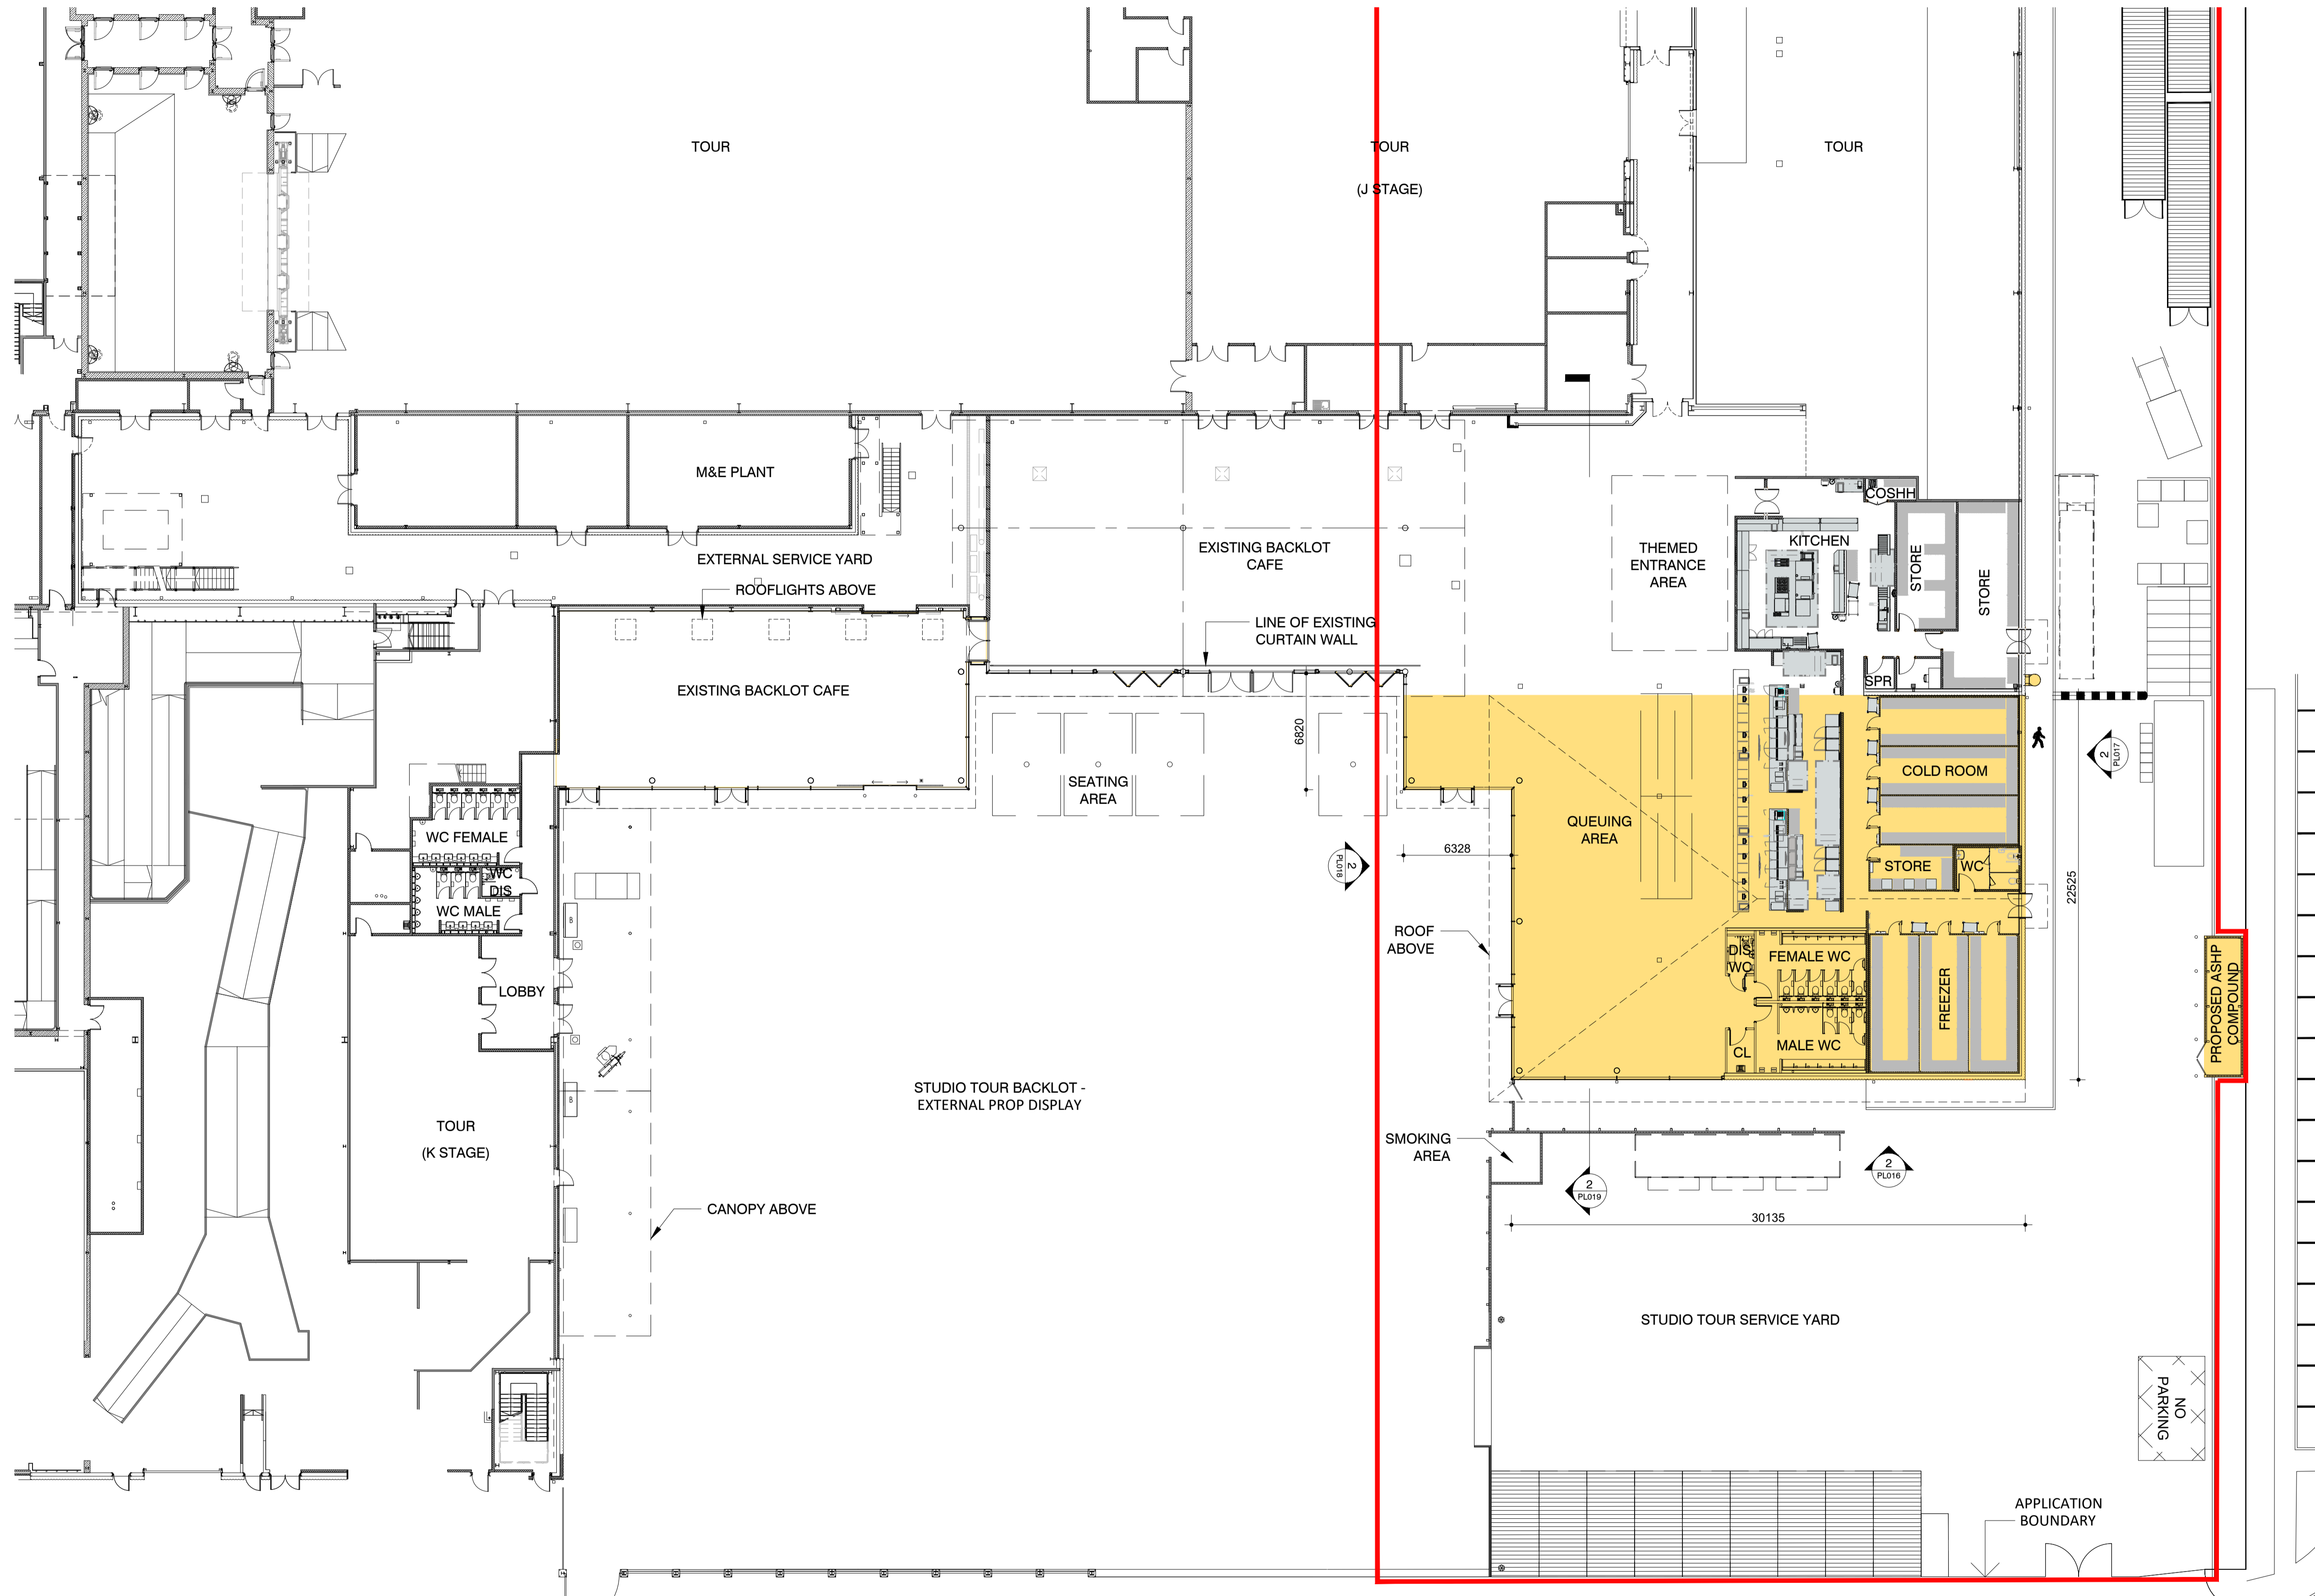

J STAGE BACKLOT CAFE EXTENSION

PROPOSED GROUND FLOOR PLAN

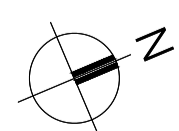

0 2 4 6 8 12 16 20m

Drawn By: PQ	Checked By: ES	Authorised By: SMc	Issue Status PLANNING	Revision By:	Rev Auth By:	1 Castle Yard Richmond London TW10 6TF t: +44 (0) 20 8332 3900 email: info@mydn-a.com www.mydn-a.com
Date 01/02/2024	Scale 1 : 200@A1	Drawing No. 1442-PL-014		Revision date:	Rev	