


1 EXISTING SOUTH-EAST ELEVATION
1:200

- PROPOSED MATERIALS - TO MATCH EXISTING**
1. ROOF SHEETING: BUILT-UP PROFILED LINER, INSULATION & OUTER SHEET. COLOUR: PURE GREY (RAL 000 55 00)
 2. DOUBLE GLAZED CURTAIN WALL AND DOOR SYSTEM. COLOUR: PURE GREY (RAL 000 55 00)
 3. POWDER COATED FLASHINGS, GUTTERS, RAIN WATER PIPES & TRIMS. COLOUR: PURE GREY (RAL 000 55 00)
 4. POWDER COATED STEEL DOORS. COLOUR: STRAW (RAL 080 70 30)
 5. WALL CLADDING: BUILT-UP PROFILED LINER, INSULATION & OUTER SHEET. COLOUR: STRAW (RAL 080 70 30)
 6. EXISTING FENCE
 7. POWDER COATED LOUVRES. COLOUR: STRAW (RAL 080 70 30)
 8. POWDER COATED RAIN WATER PIPES. COLOUR: STRAW (RAL 080 70 30)
 9. PV PANELS
 10. ROOF COWLS. COLOUR: PURE GREY (RAL 000 55 00)
 11. SVP. COLOUR: PURE GREY (RAL 000 55 00)
 12. CAT LADDER. GALVANISED FINISH

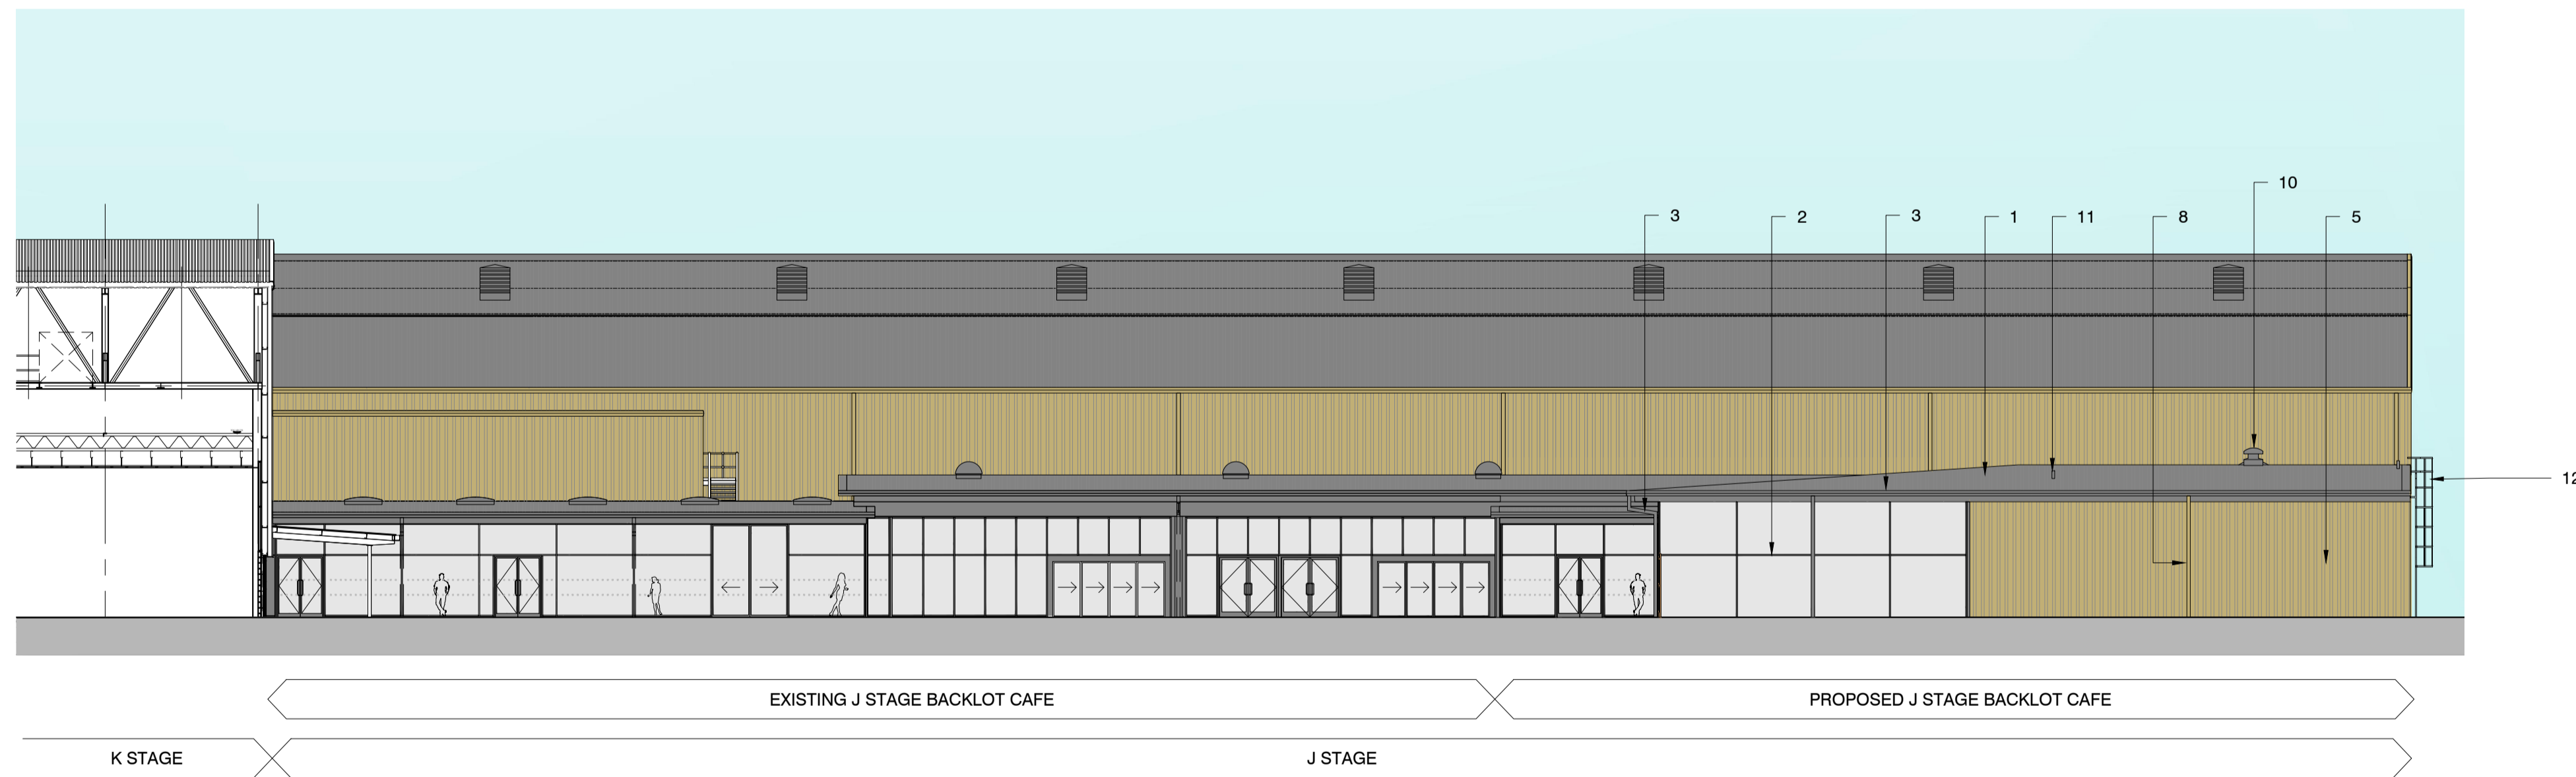

2 PROPOSED SOUTH-EAST ELEVATION
1:200

J STAGE BACKLOT CAFE EXTENSION

EXISTING AND PROPOSED SOUTH-EAST ELEVATION



Drawn By:	Checked By:	Authorised By:	Issue Status:	Revision By:	Rev Auth By:	1 Castle Yard Richmond London TW10 6TF
PQ	ES	SMC	PLANNING			t: +44 (0) 20 8332 3900
Date	Scale	Drawing No.		Revision date:	Rev	email: info@mydn-a.com
01/02/2024	1 : 200@A1	1442-PL-016				www.mydn-a.com