




proposed east elevation

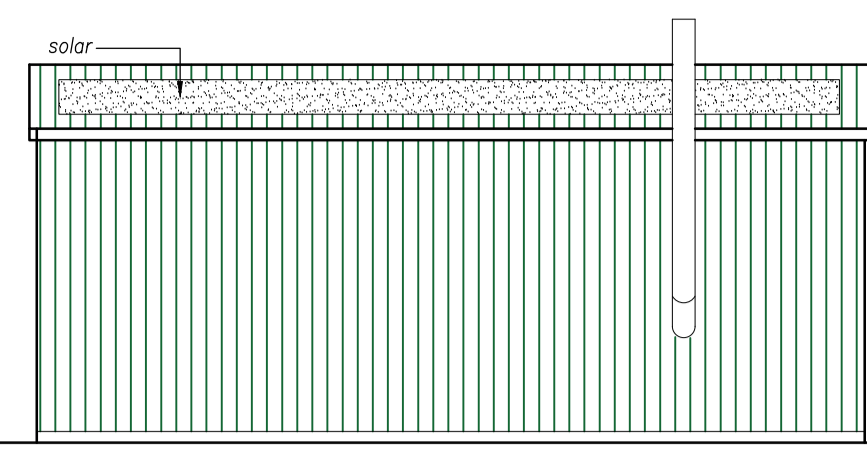


proposed west elevation

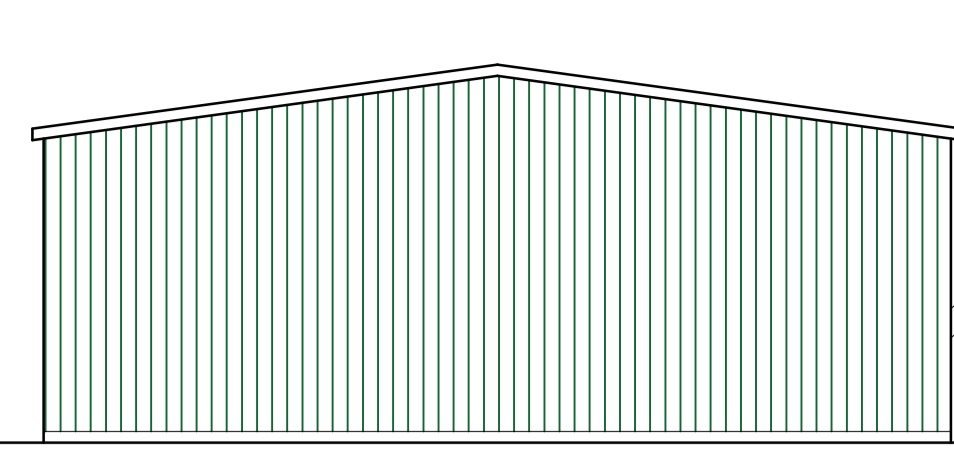

proposed north elevation

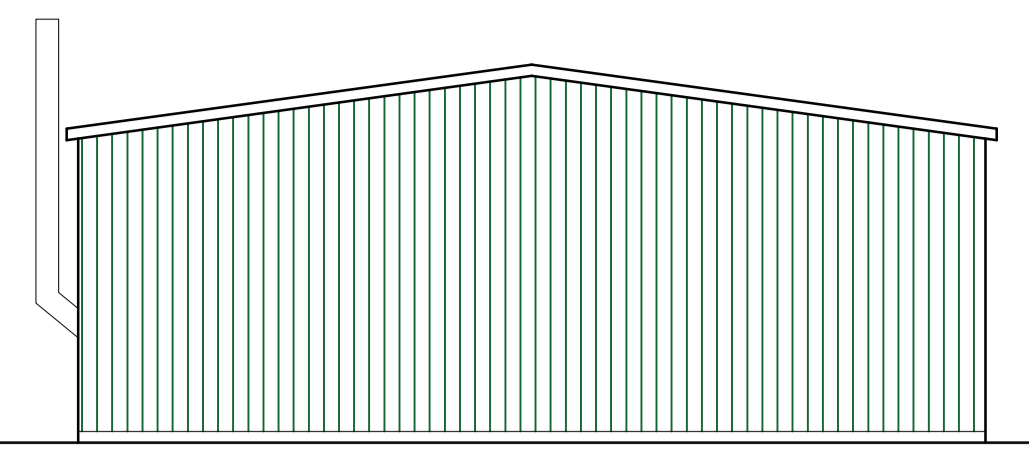


proposed south elevation

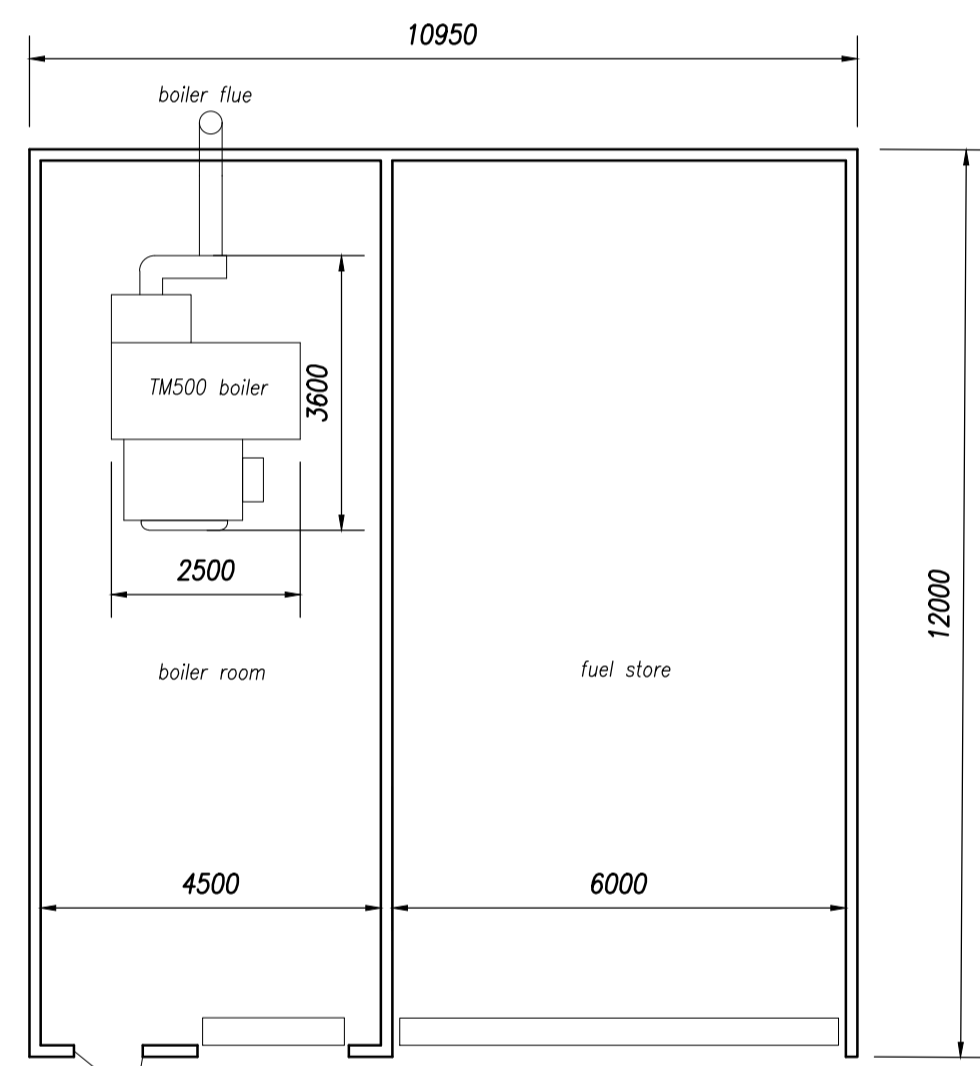


proposed floor plan



location plan - 1:1250

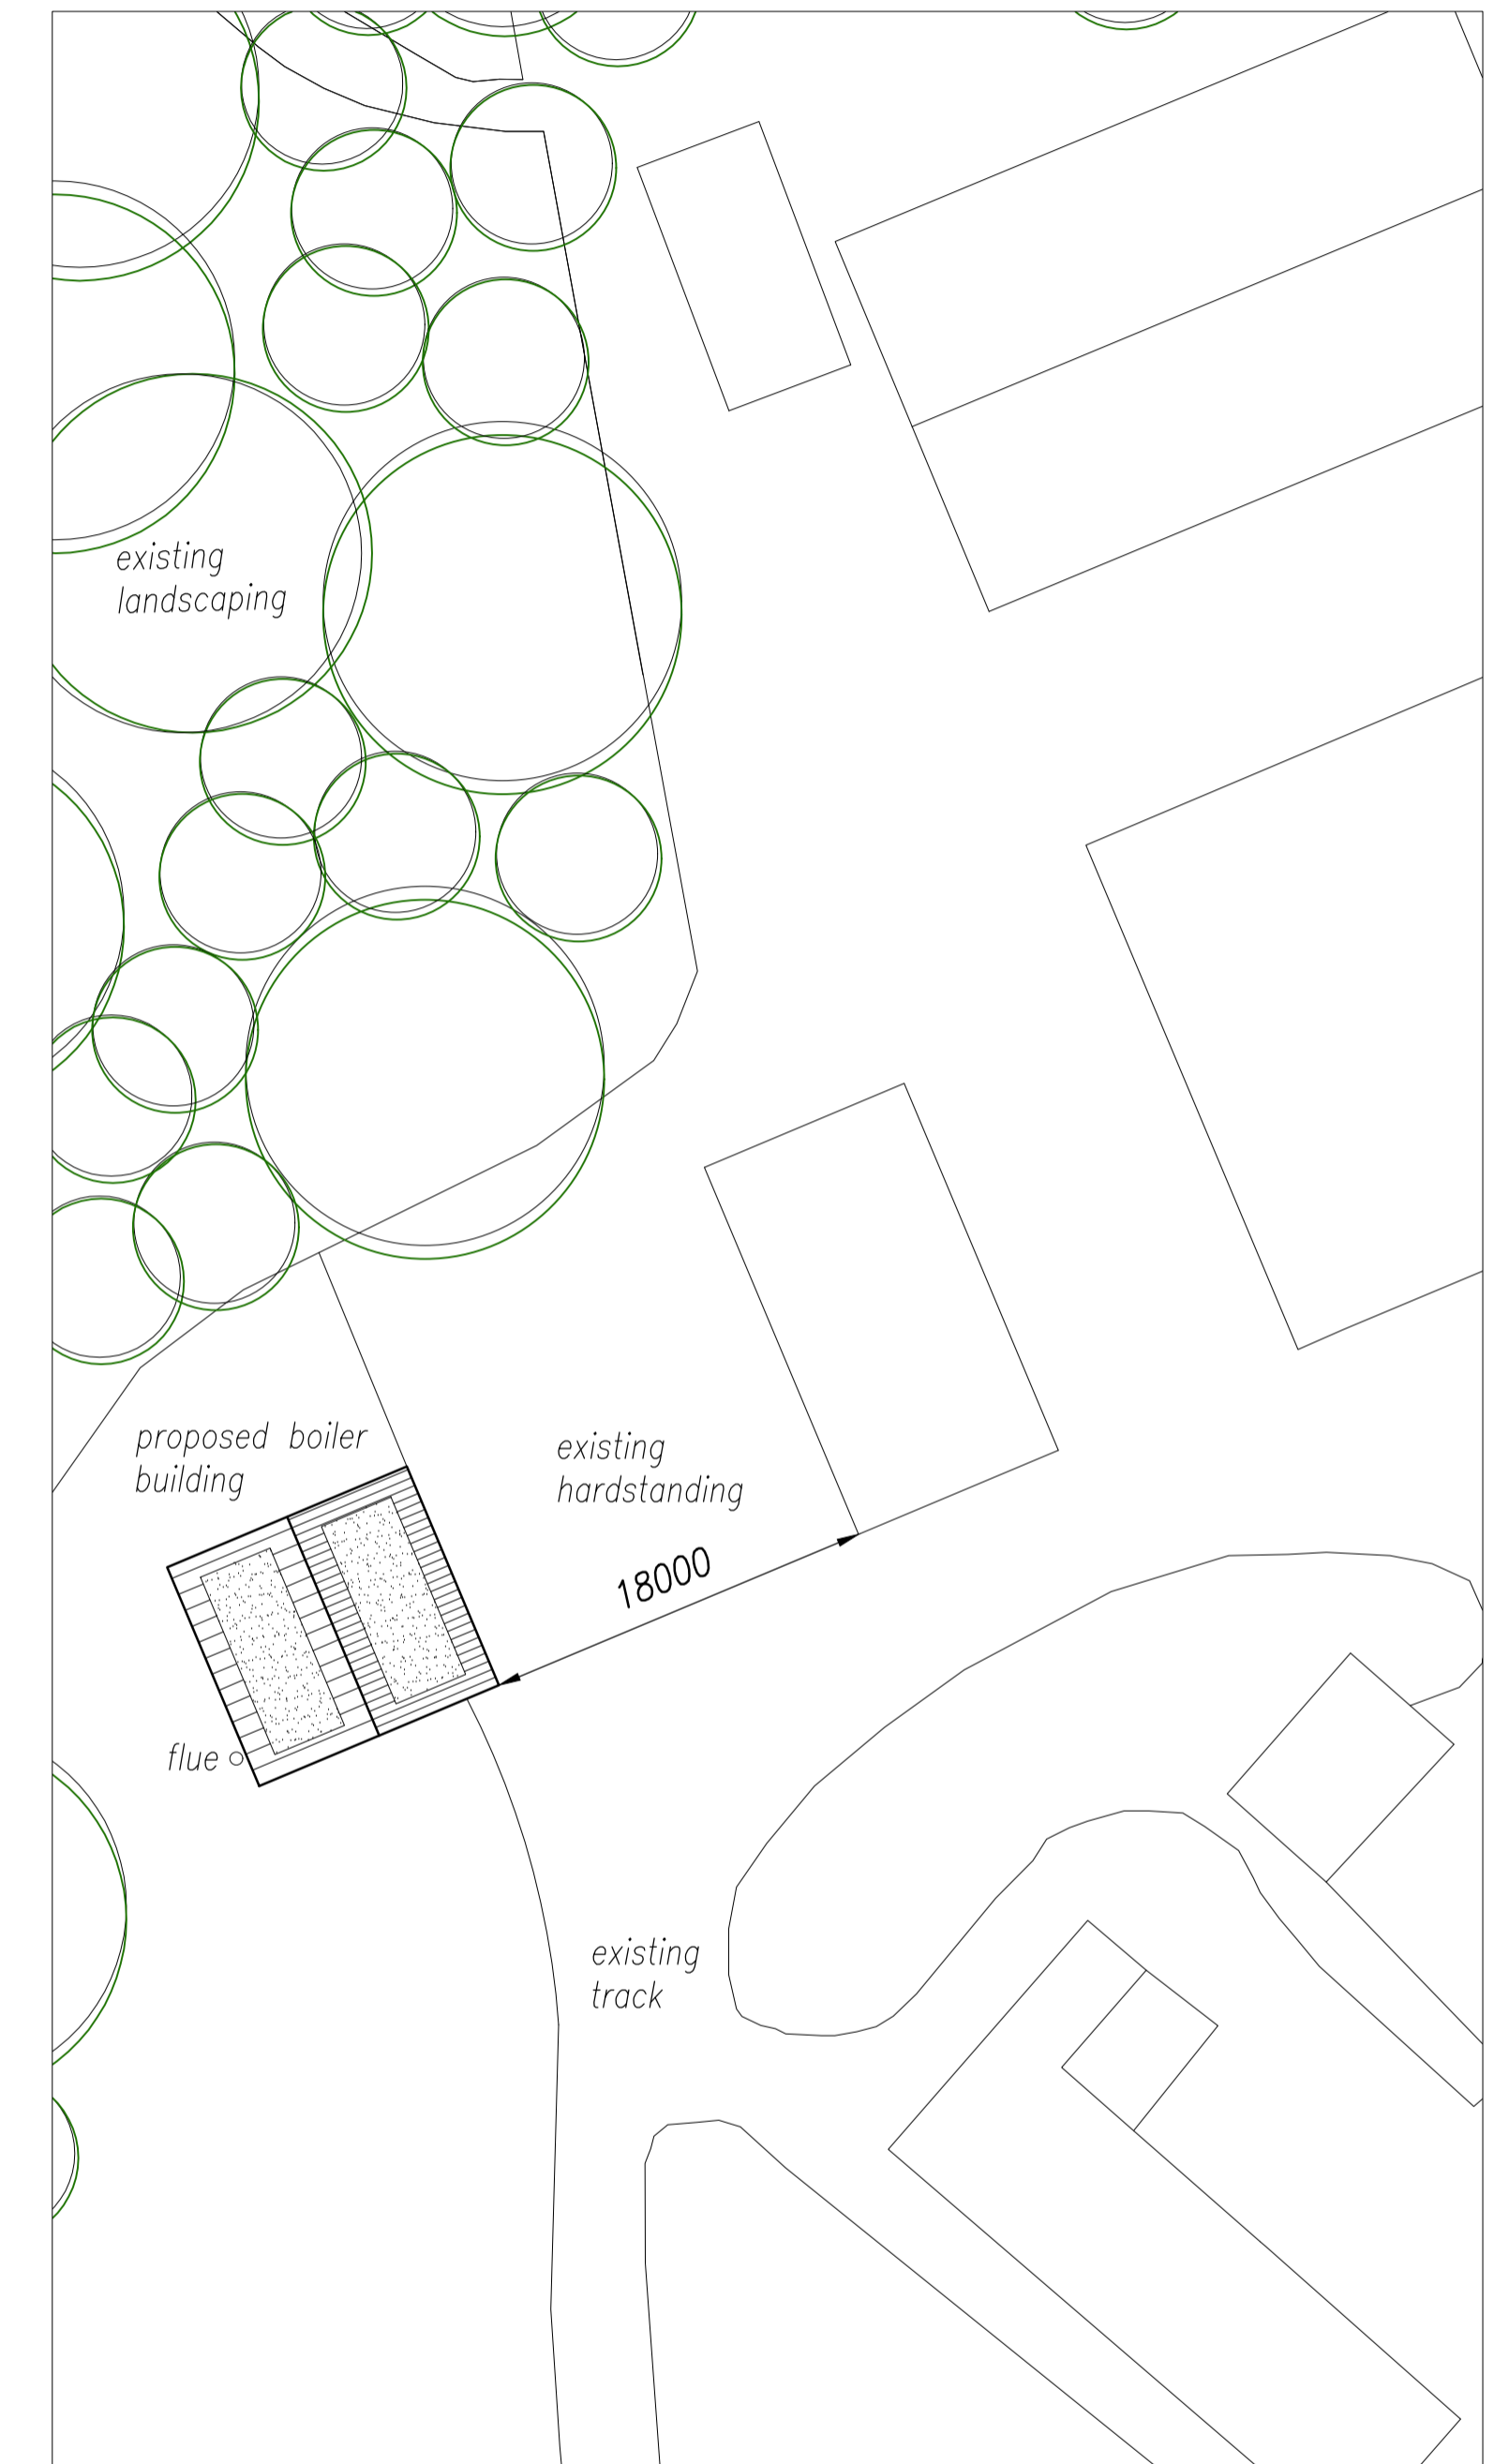

site plan - 1:500

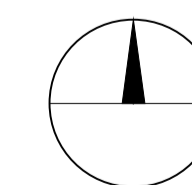

NOTES	This drawing is the copyright of FLARE VISUAL LTD and must not be reproduced without written consent. All dimensions to be verified on site prior to commencement of works. Any measurements are in mm unless otherwise stated.	
	All materials specified on this drawing are to be used in strict accordance with the manufacturers written instructions and current codes of practice.	
	Rev: REV A - boiler - Jan 2024	
	Project: Proposed Development at Boilingwells Farm (Greylees Ltd)	Drawing Title: Proposal Drawing
Scale: 1:100, 1:500, 1:1250	Drawing No: F3167 - A1 - 01A	
Date: Jan 2024		
JHG PLANNING CONSULTANCY LTD Orchard House, Main Road, Welbourn, Lincs. LN5 0PA Tel: 01400 273997 Email: mail@jhjplanning.com Fax: 01400 279029		