





ALL DIMENSIONS TO BE CHECKED ON SITE
DO NOT SCALE FROM THIS DRAWING.
USE FIGURED DIMENSIONS ONLY.
IF IN DOUBT ASK.
THIS DRAWING IS THE COPYRIGHT OF THE ARCHITECT, AND SHOULD NOT BE
REPRODUCED IN ANY FORMAT WITHOUT PRIOR APPROVAL.

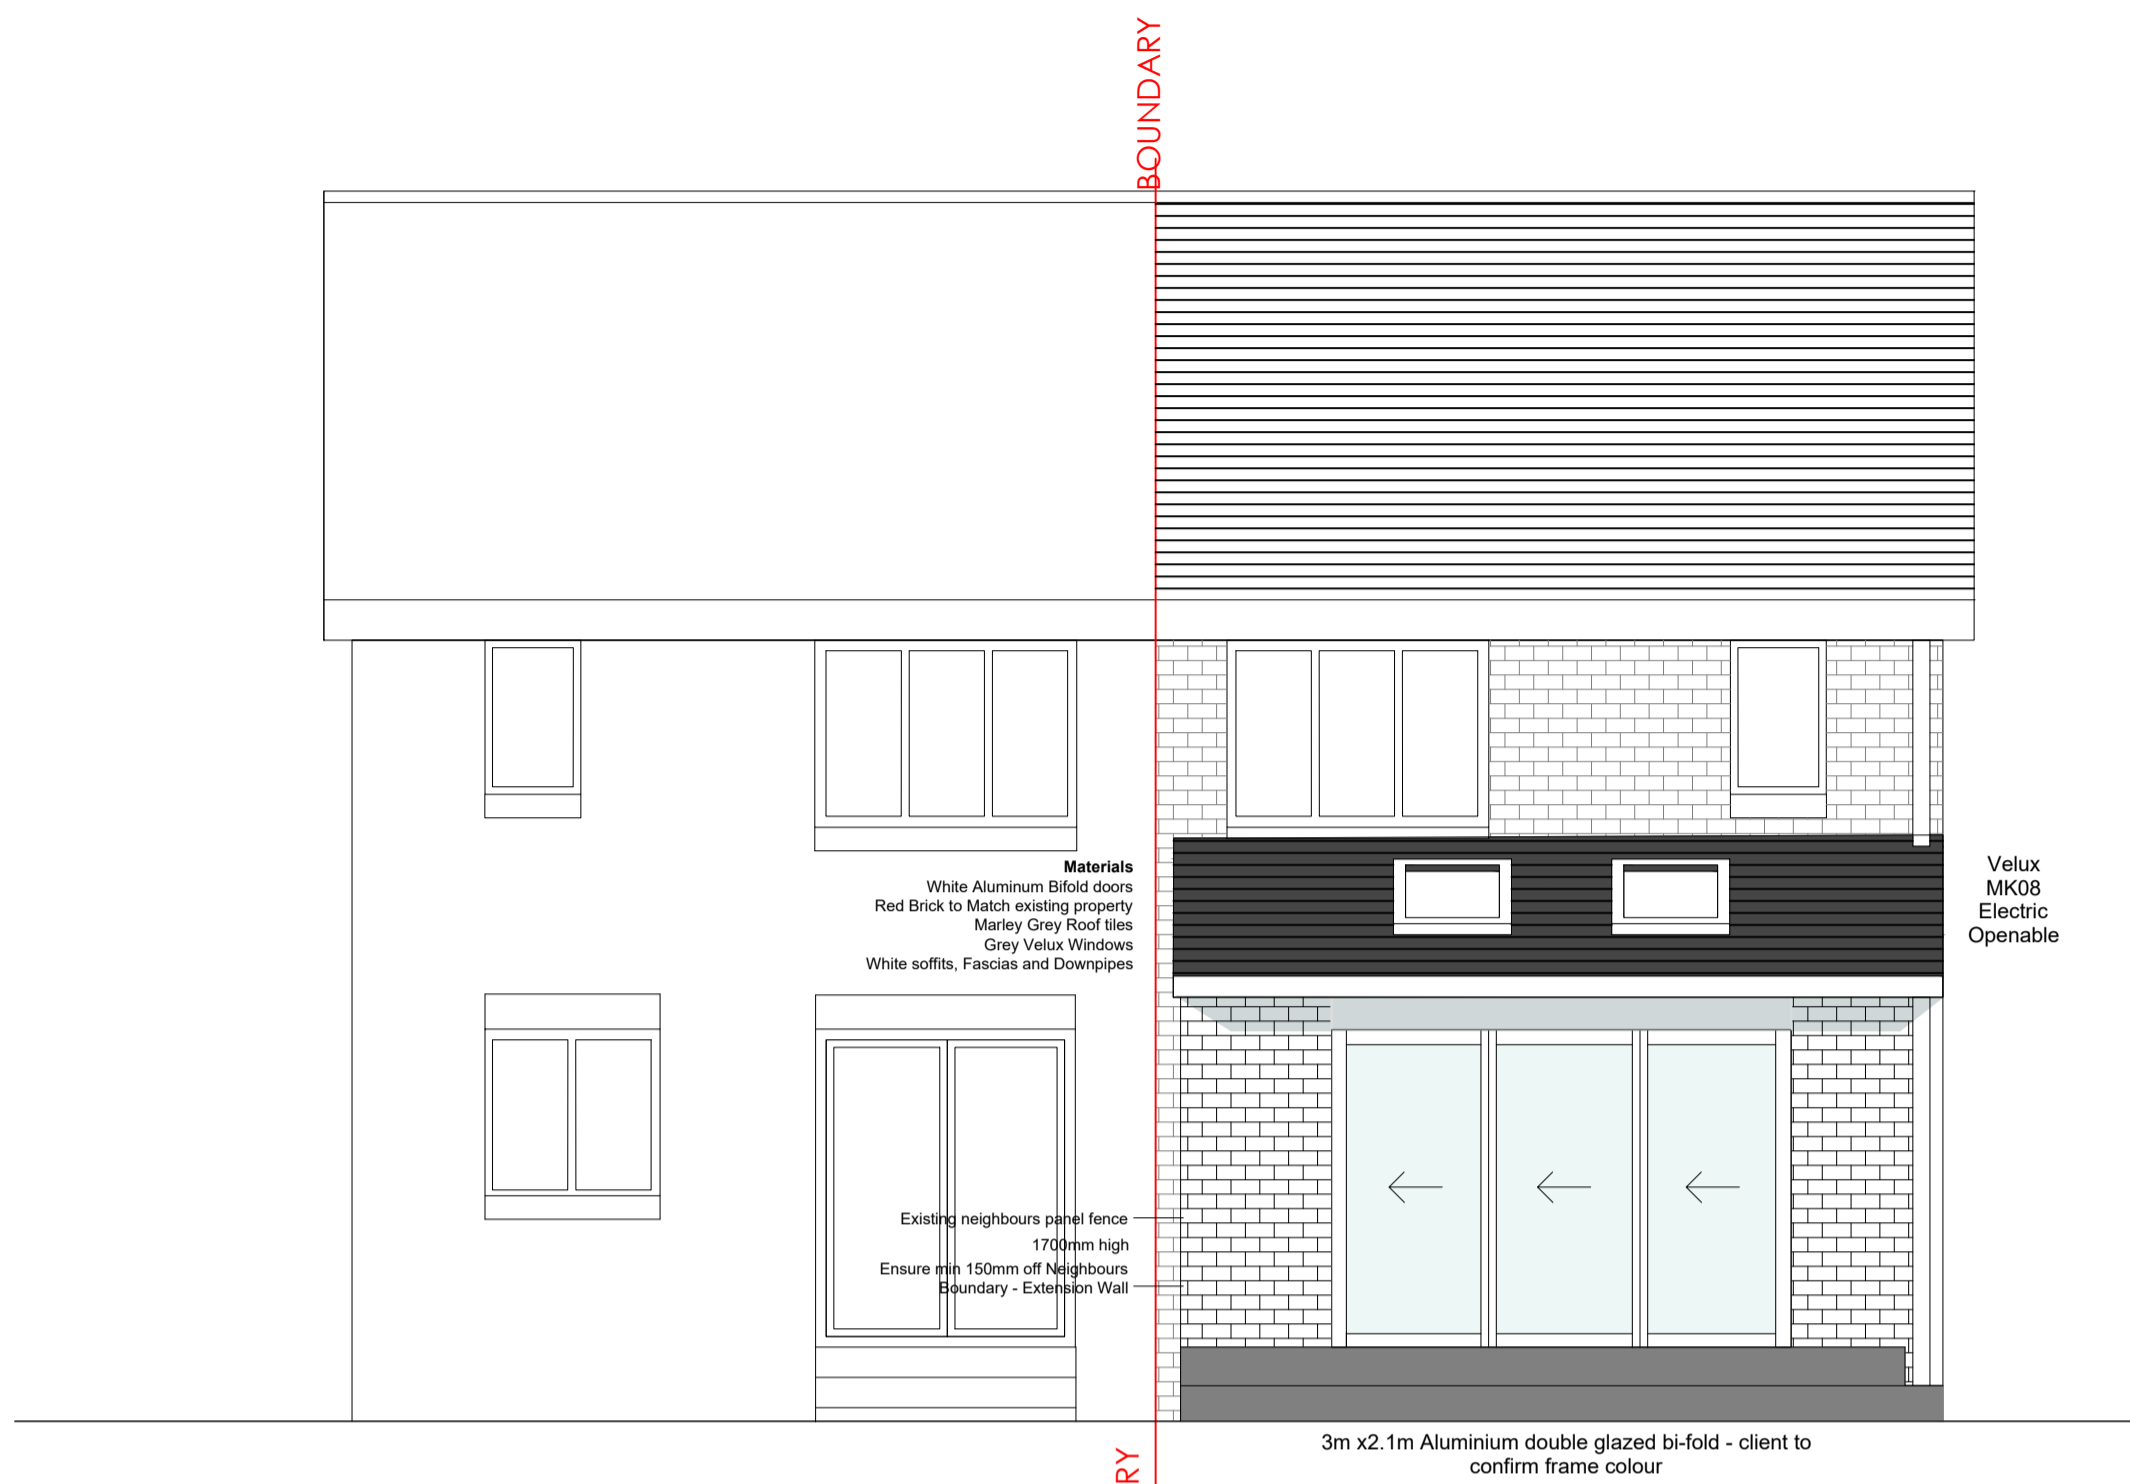

EXISTING REAR ELEVATION

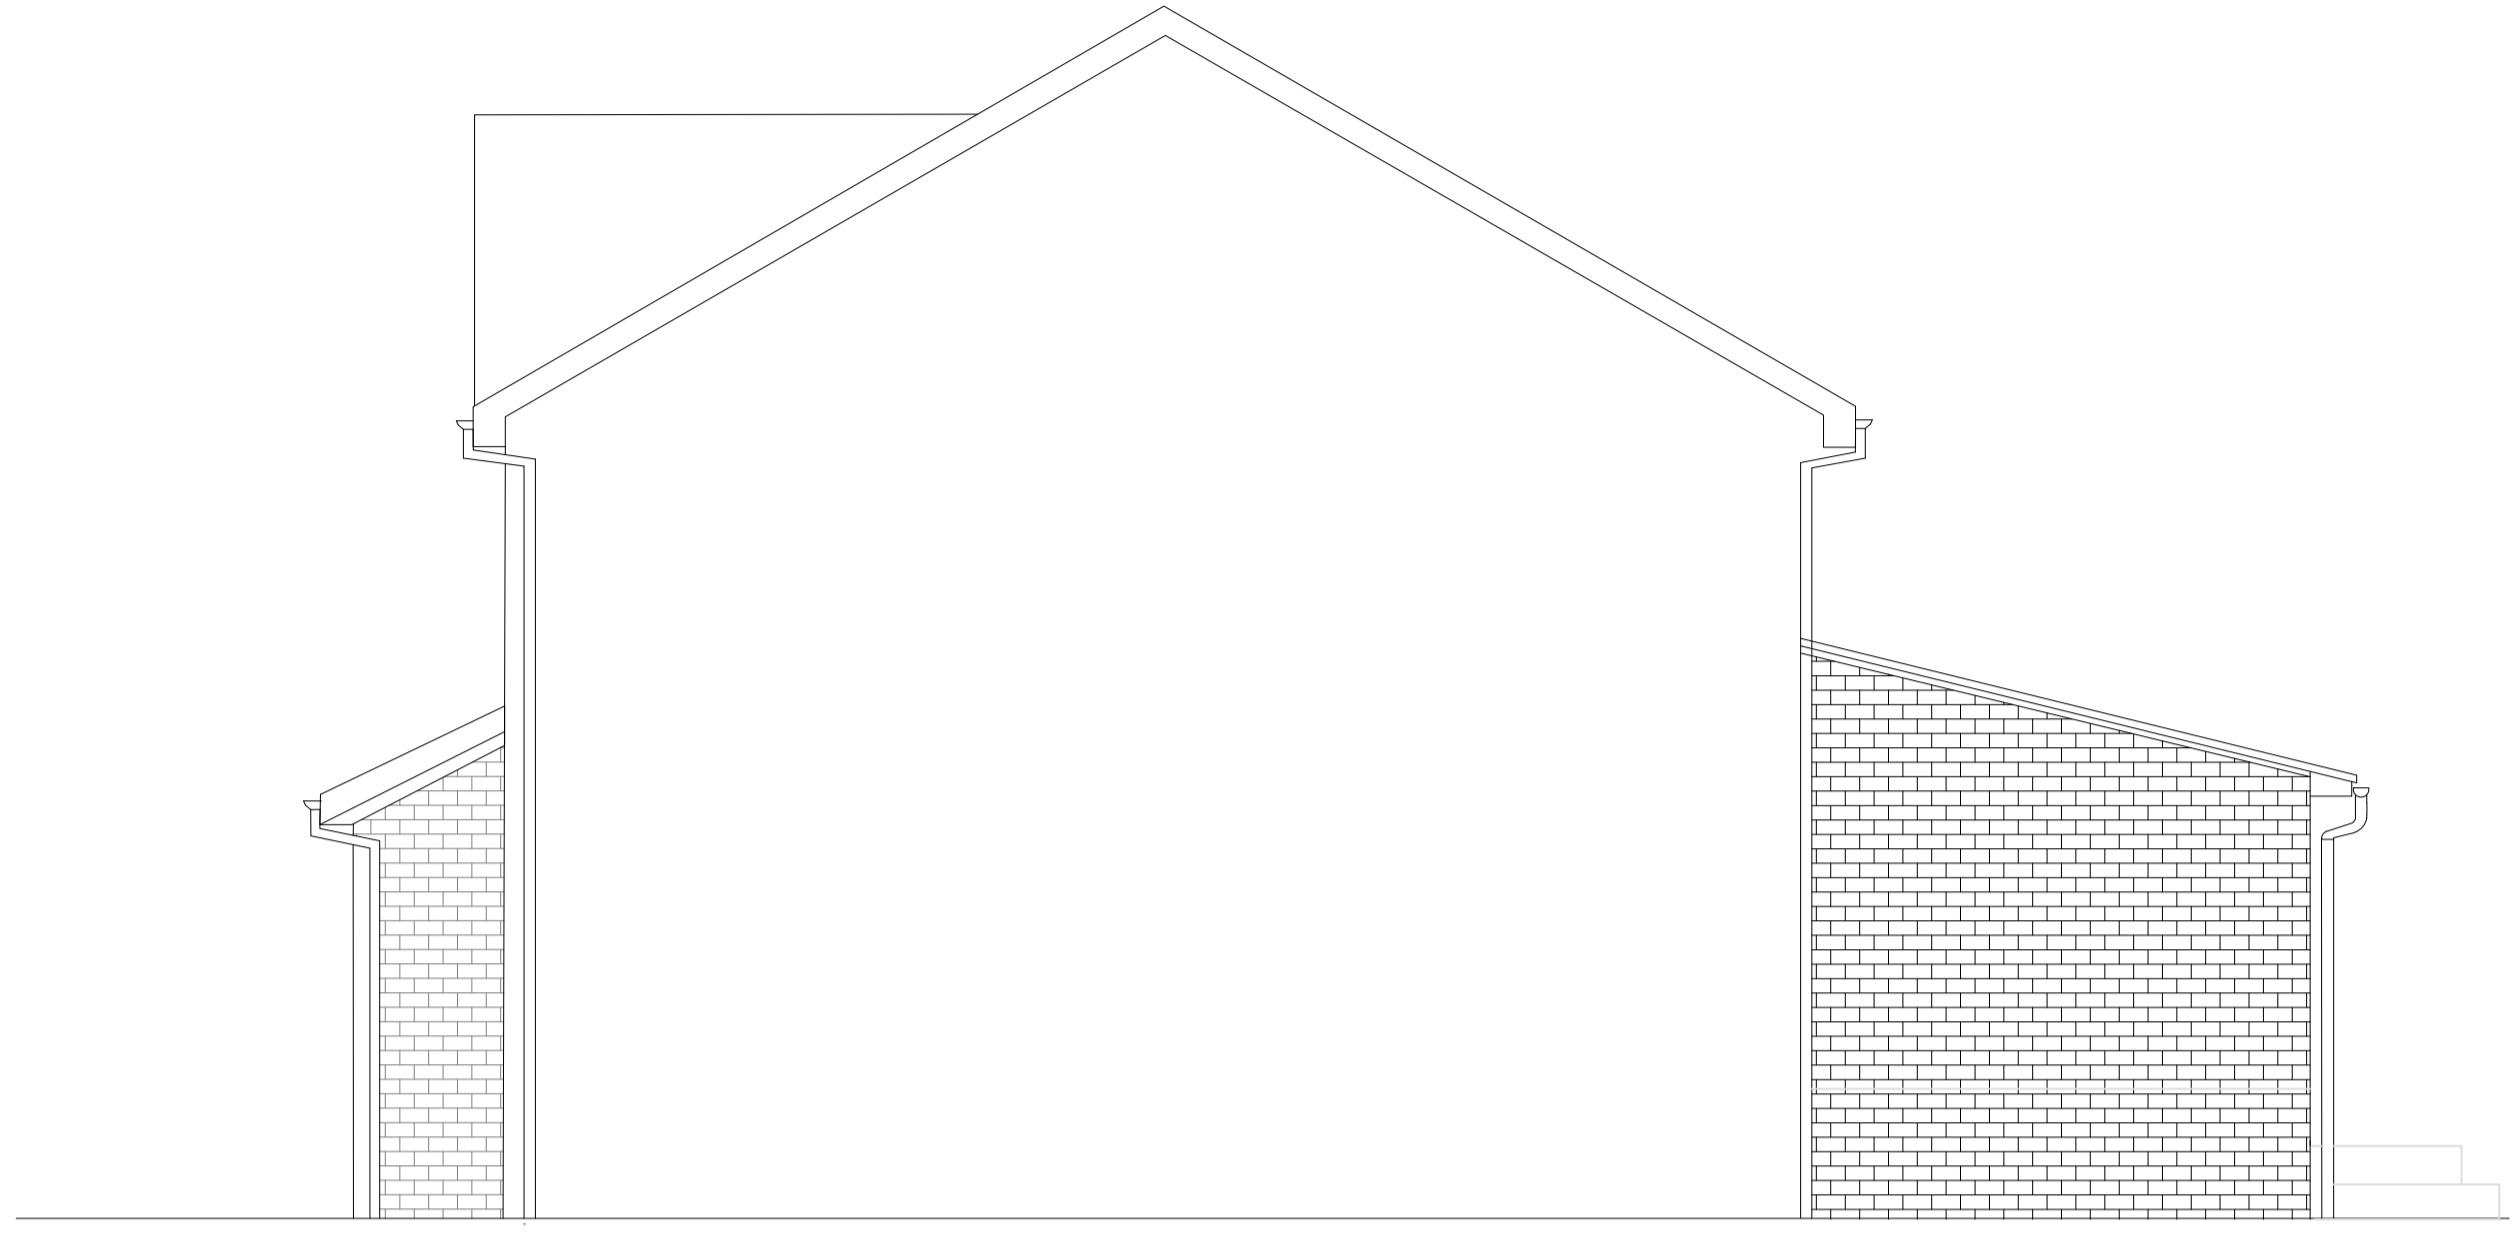

EXISTING SIDE (PARTY) ELEVATION

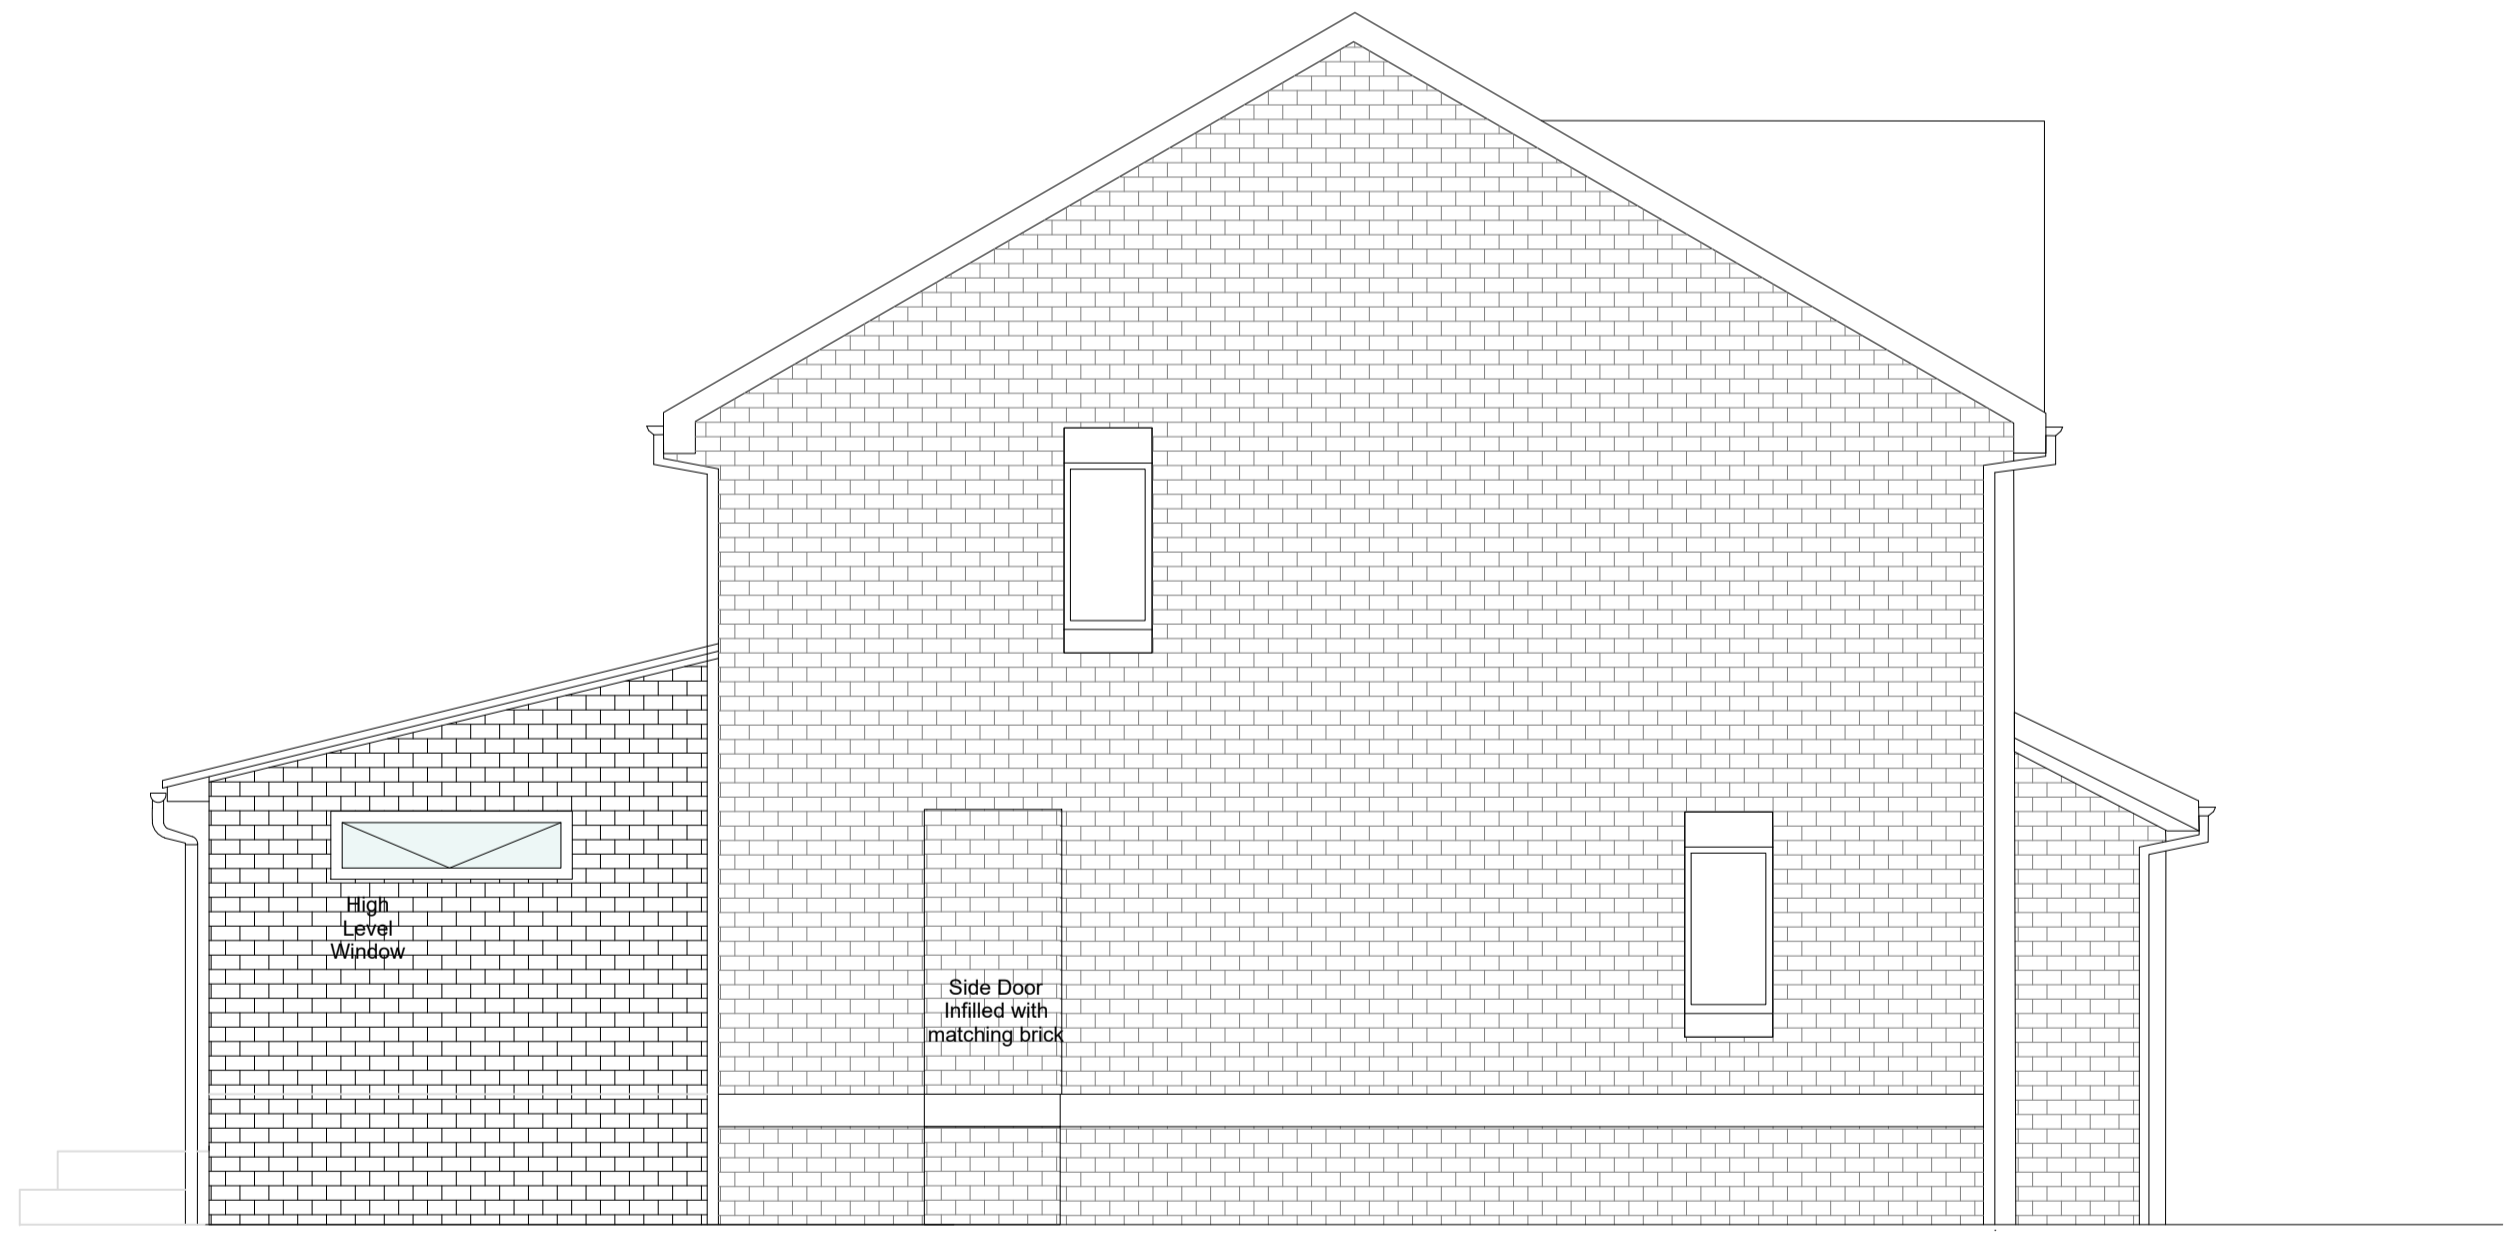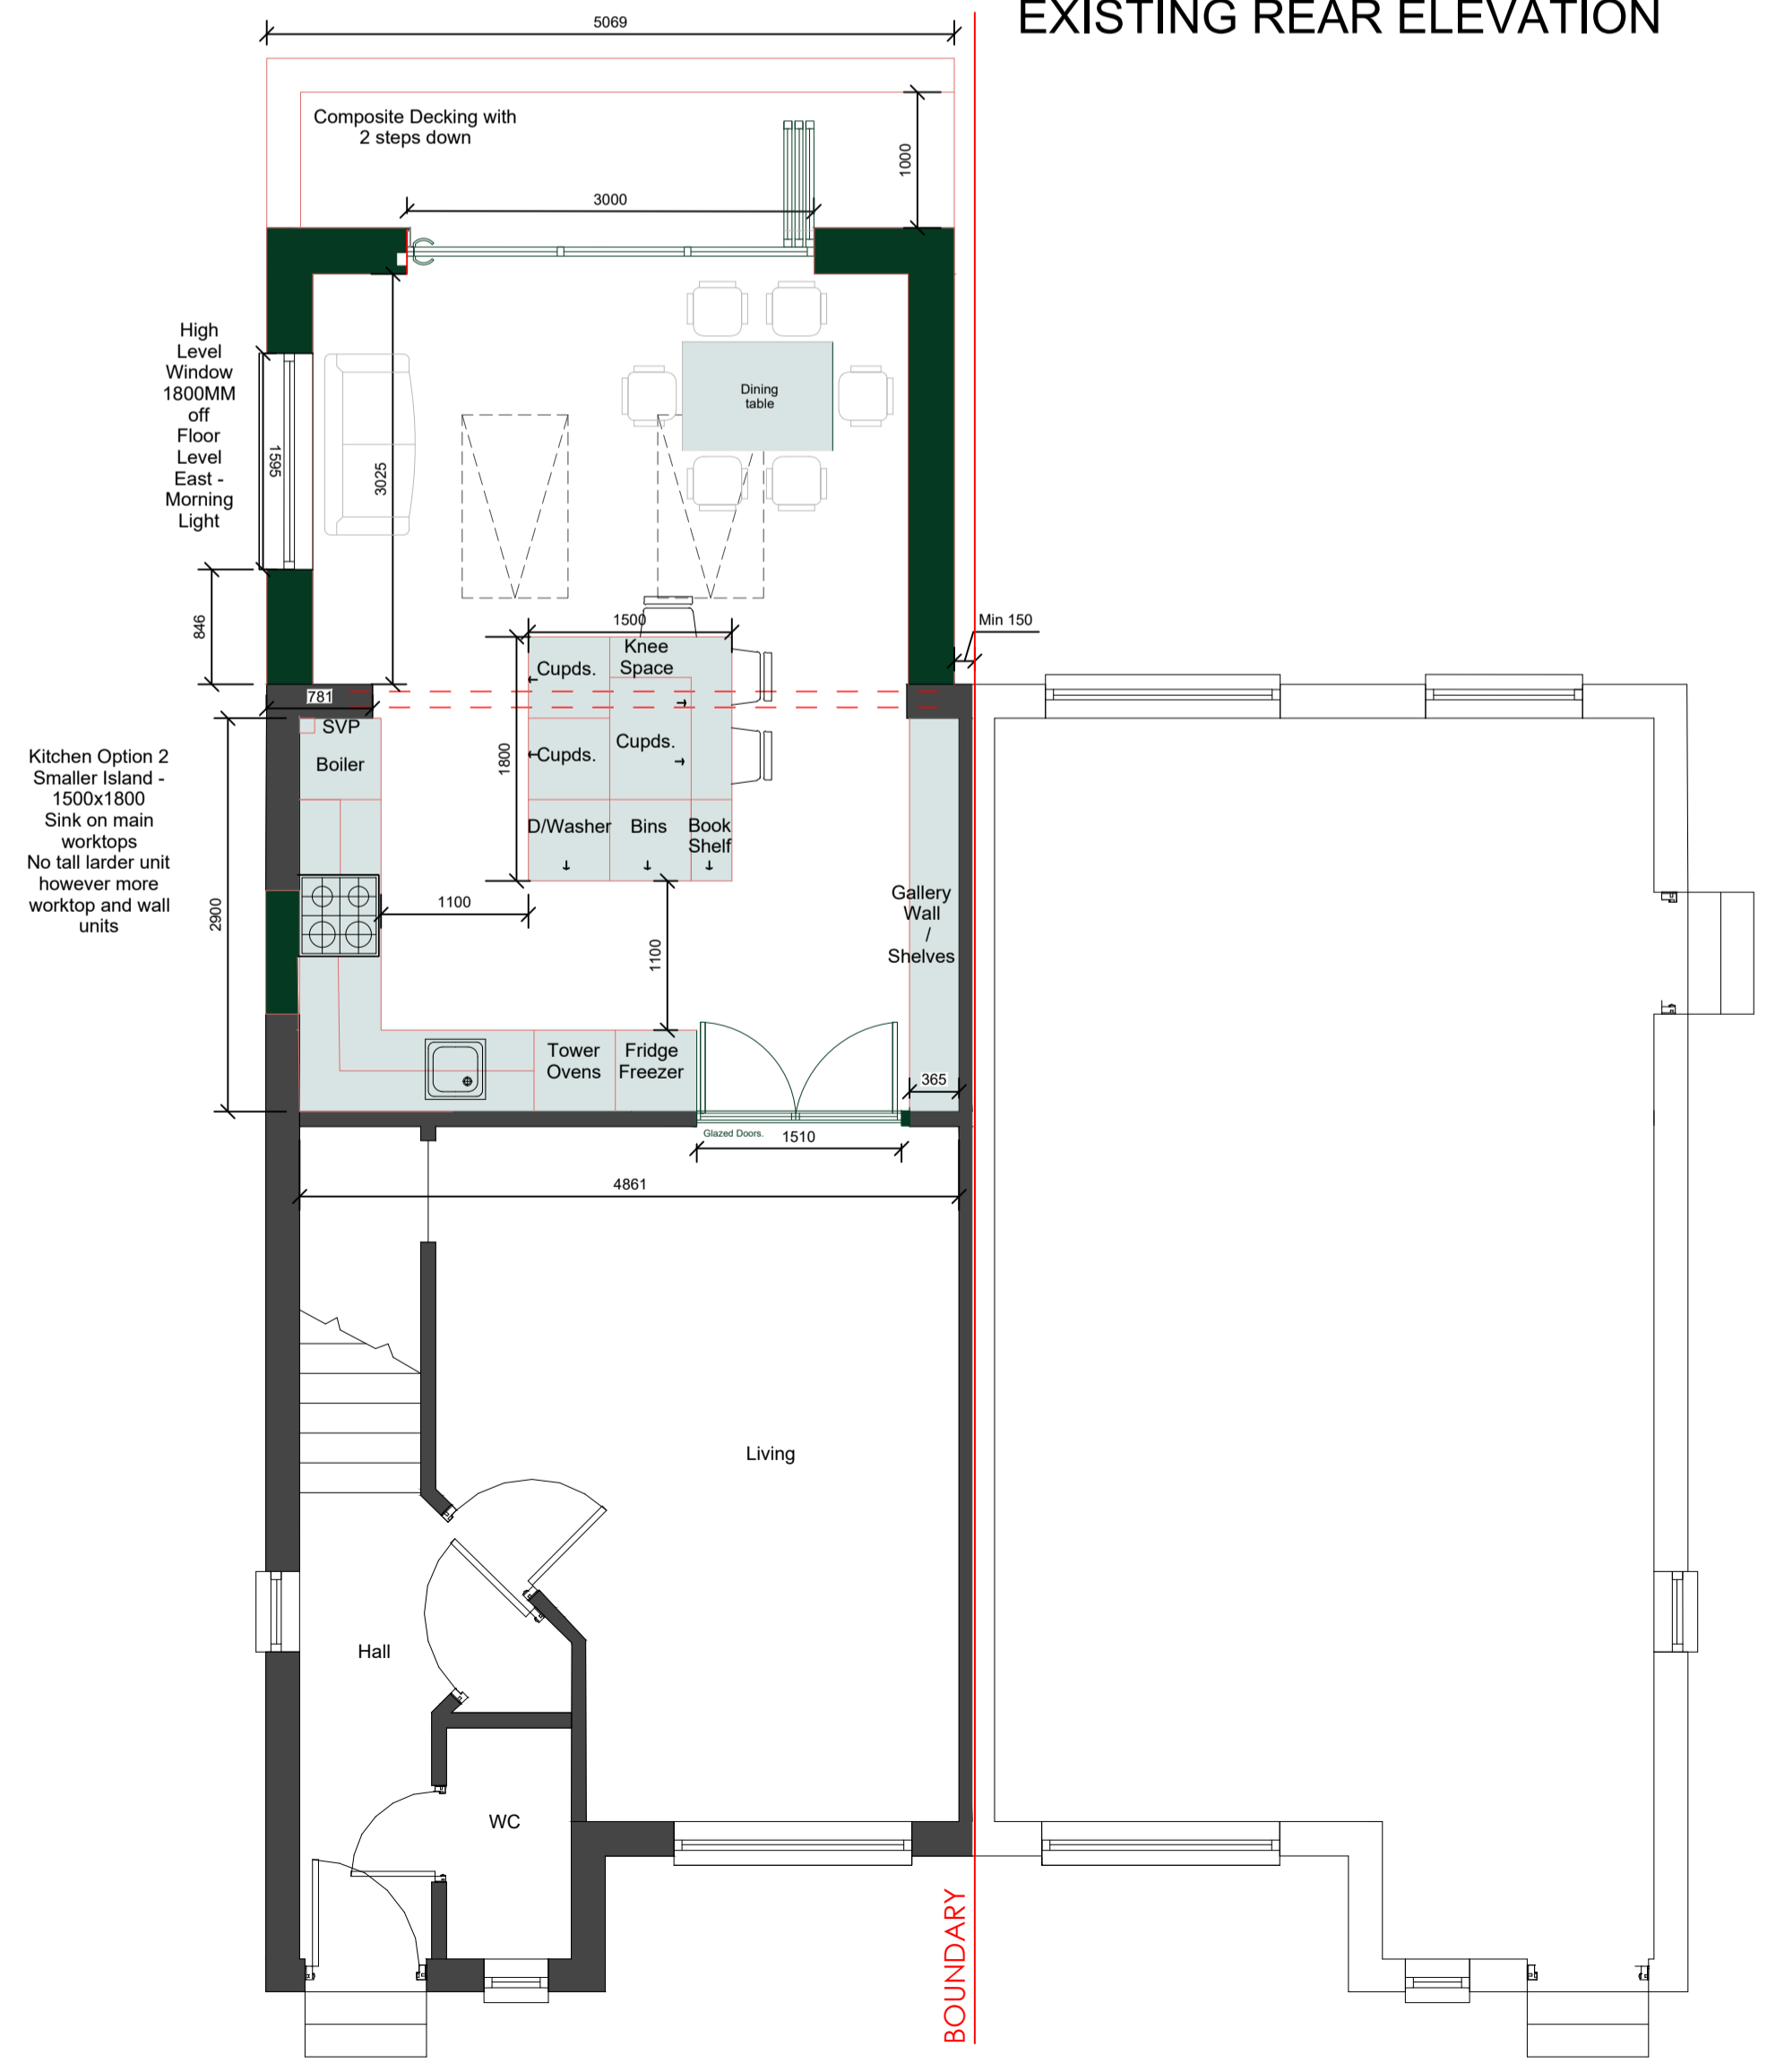

EXISTING SIDE (GABLE) ELEVATION



CONNOR MCGINLEY ARCHITECT Bsc (Hons) March Arb RIBA	
CLIENT DEMPSEY	
PROJECT 23 BELHAVEN PARK MUIRHEAD_G69_9FA	
DRG. TITLE PROPOSED_LAYOUTS	
STATUS PLANNING	
DRAWN CMG	SCALE 1-25@A1
CHECKED CHKD	ORIGINAL A1
JOB NO. MCG001	DATE SEPT-23
DRG. NO.-REV. L200	