



GROUND FLOOR PLAN scale 1:50

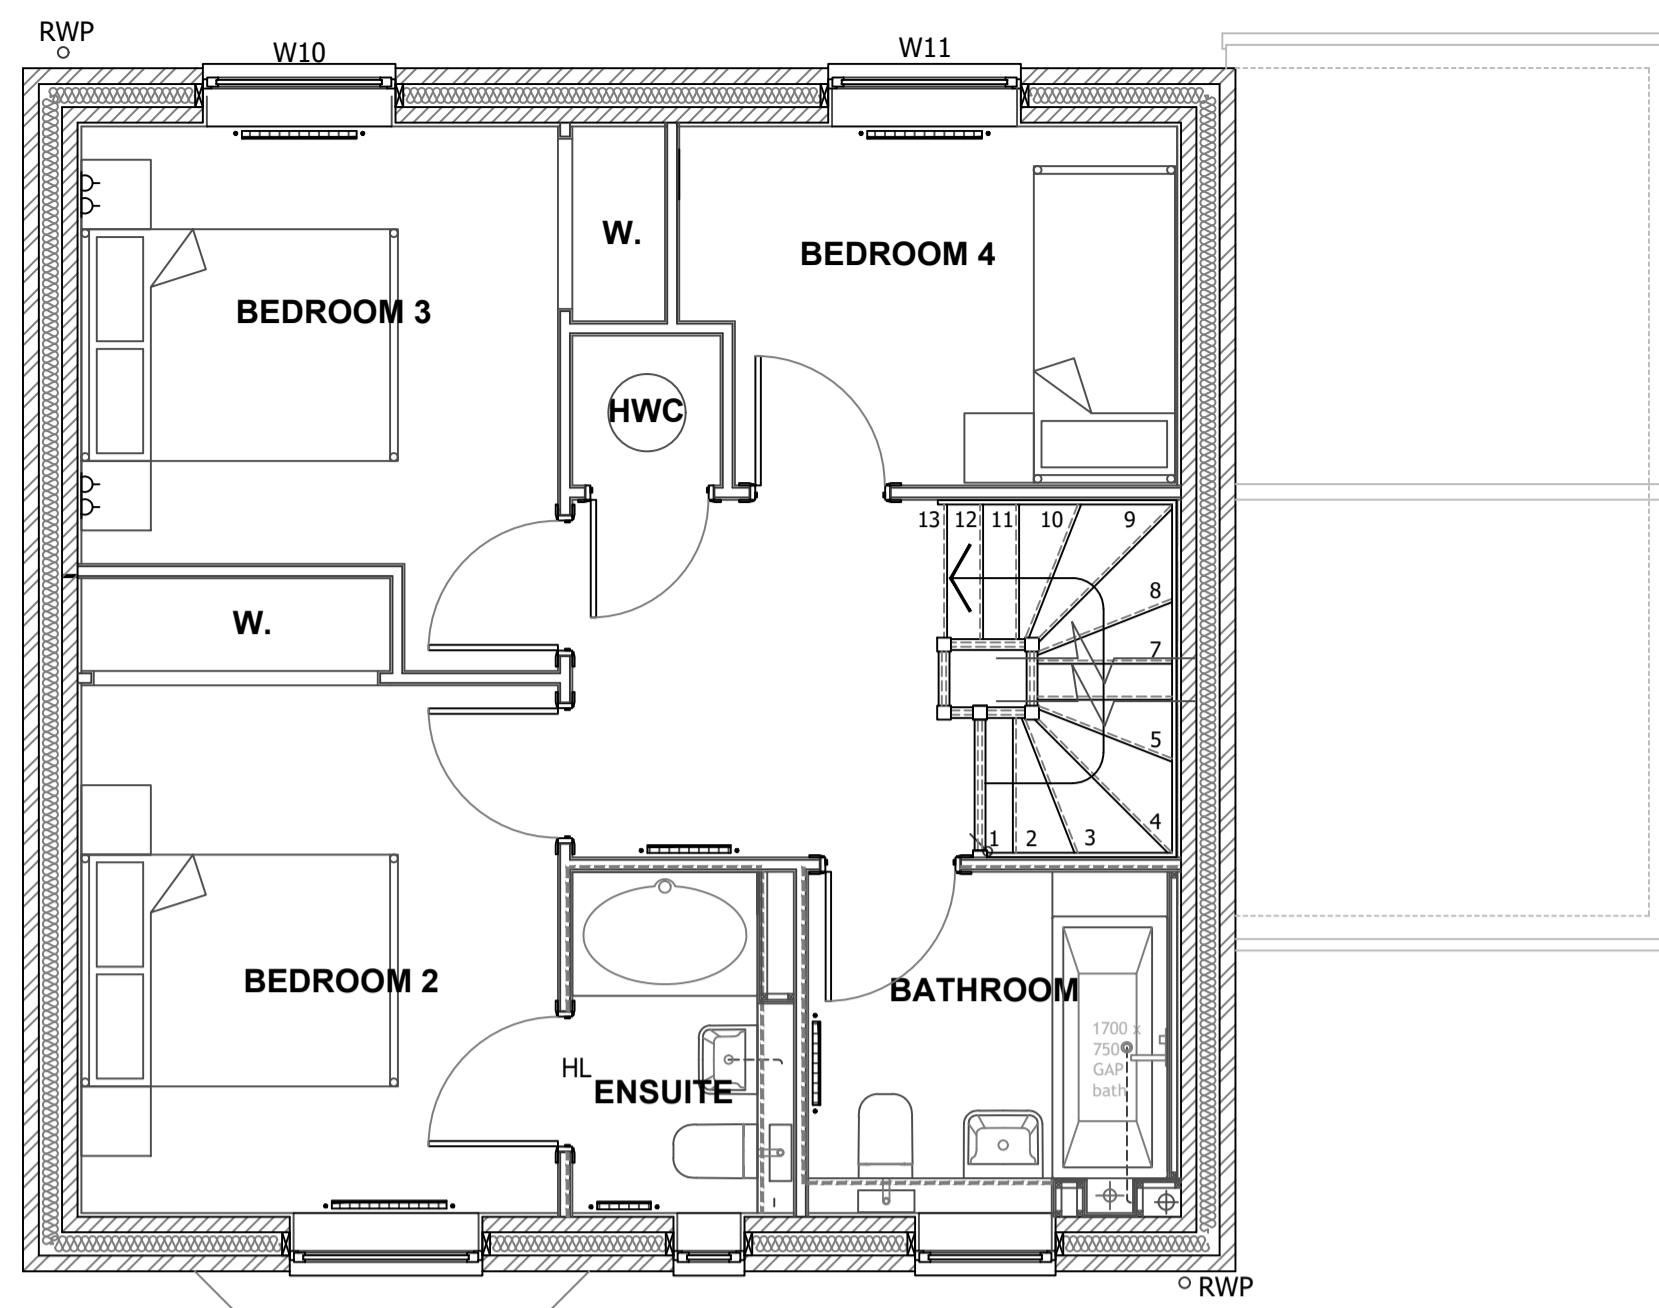

FIRST FLOOR PLAN scale 1:50

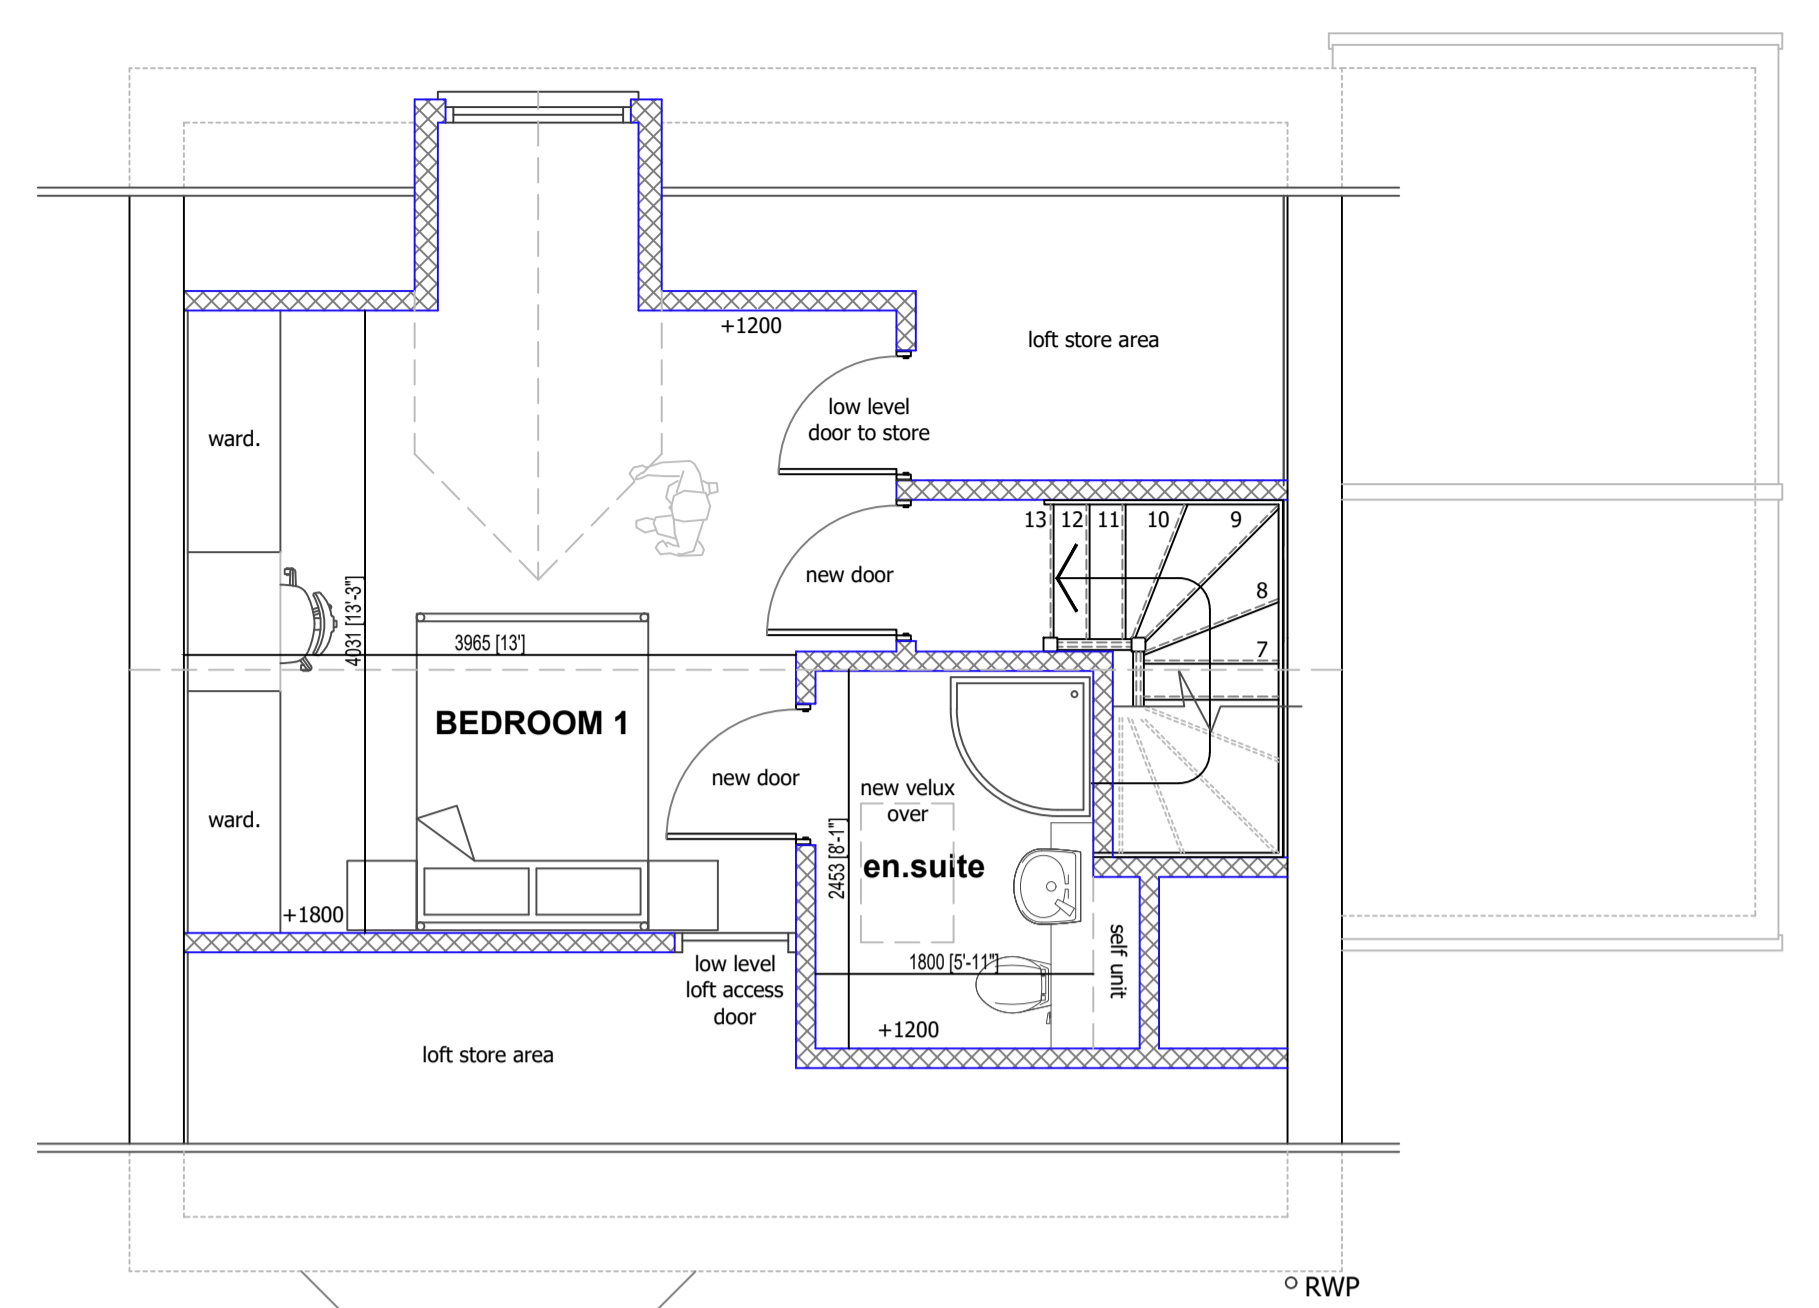


LOFT PLAN scale 1:50




FRONT ELEVATION scale 1:50




REAR ELEVATION scale 1:50

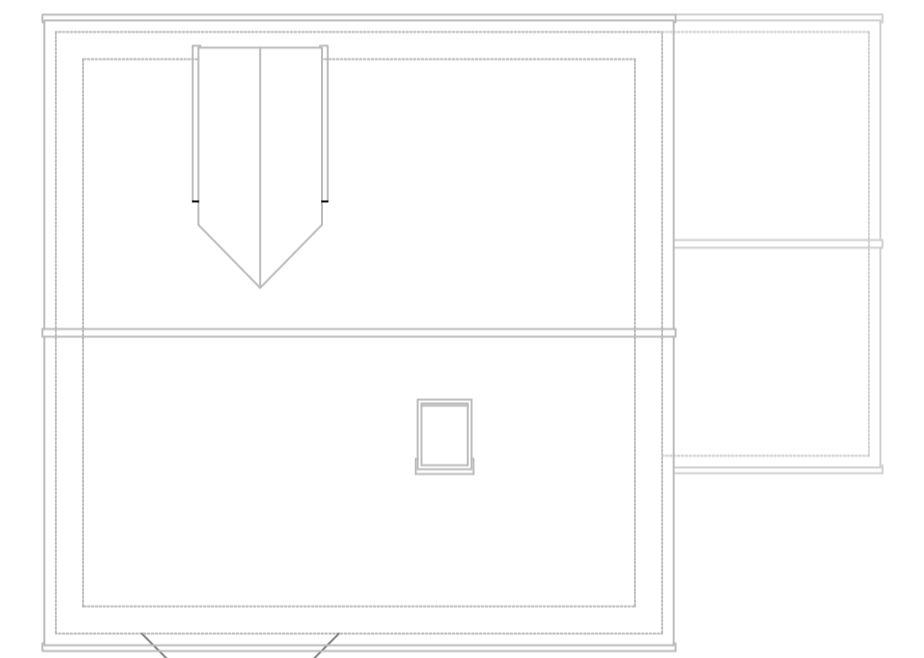

ROOF PLAN scale 1:100

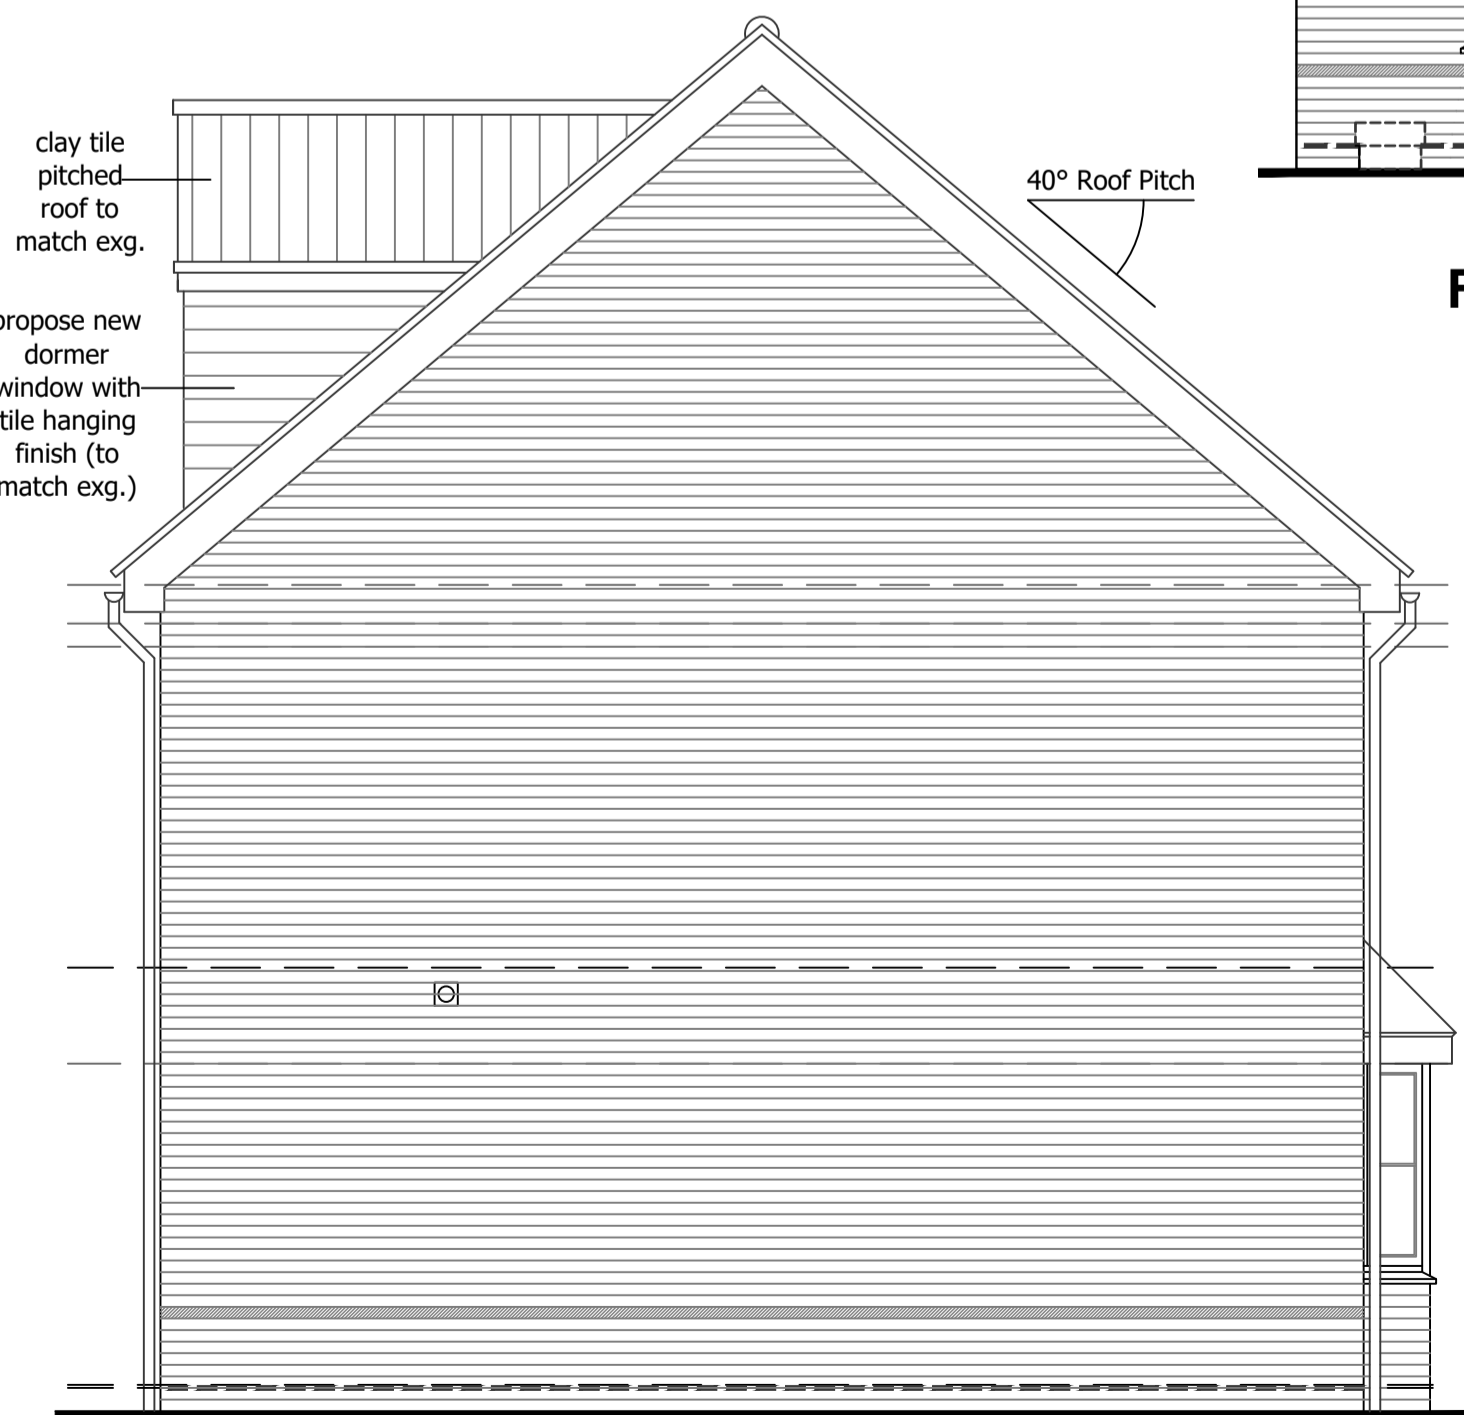

SIDE ELEVATION scale 1:50

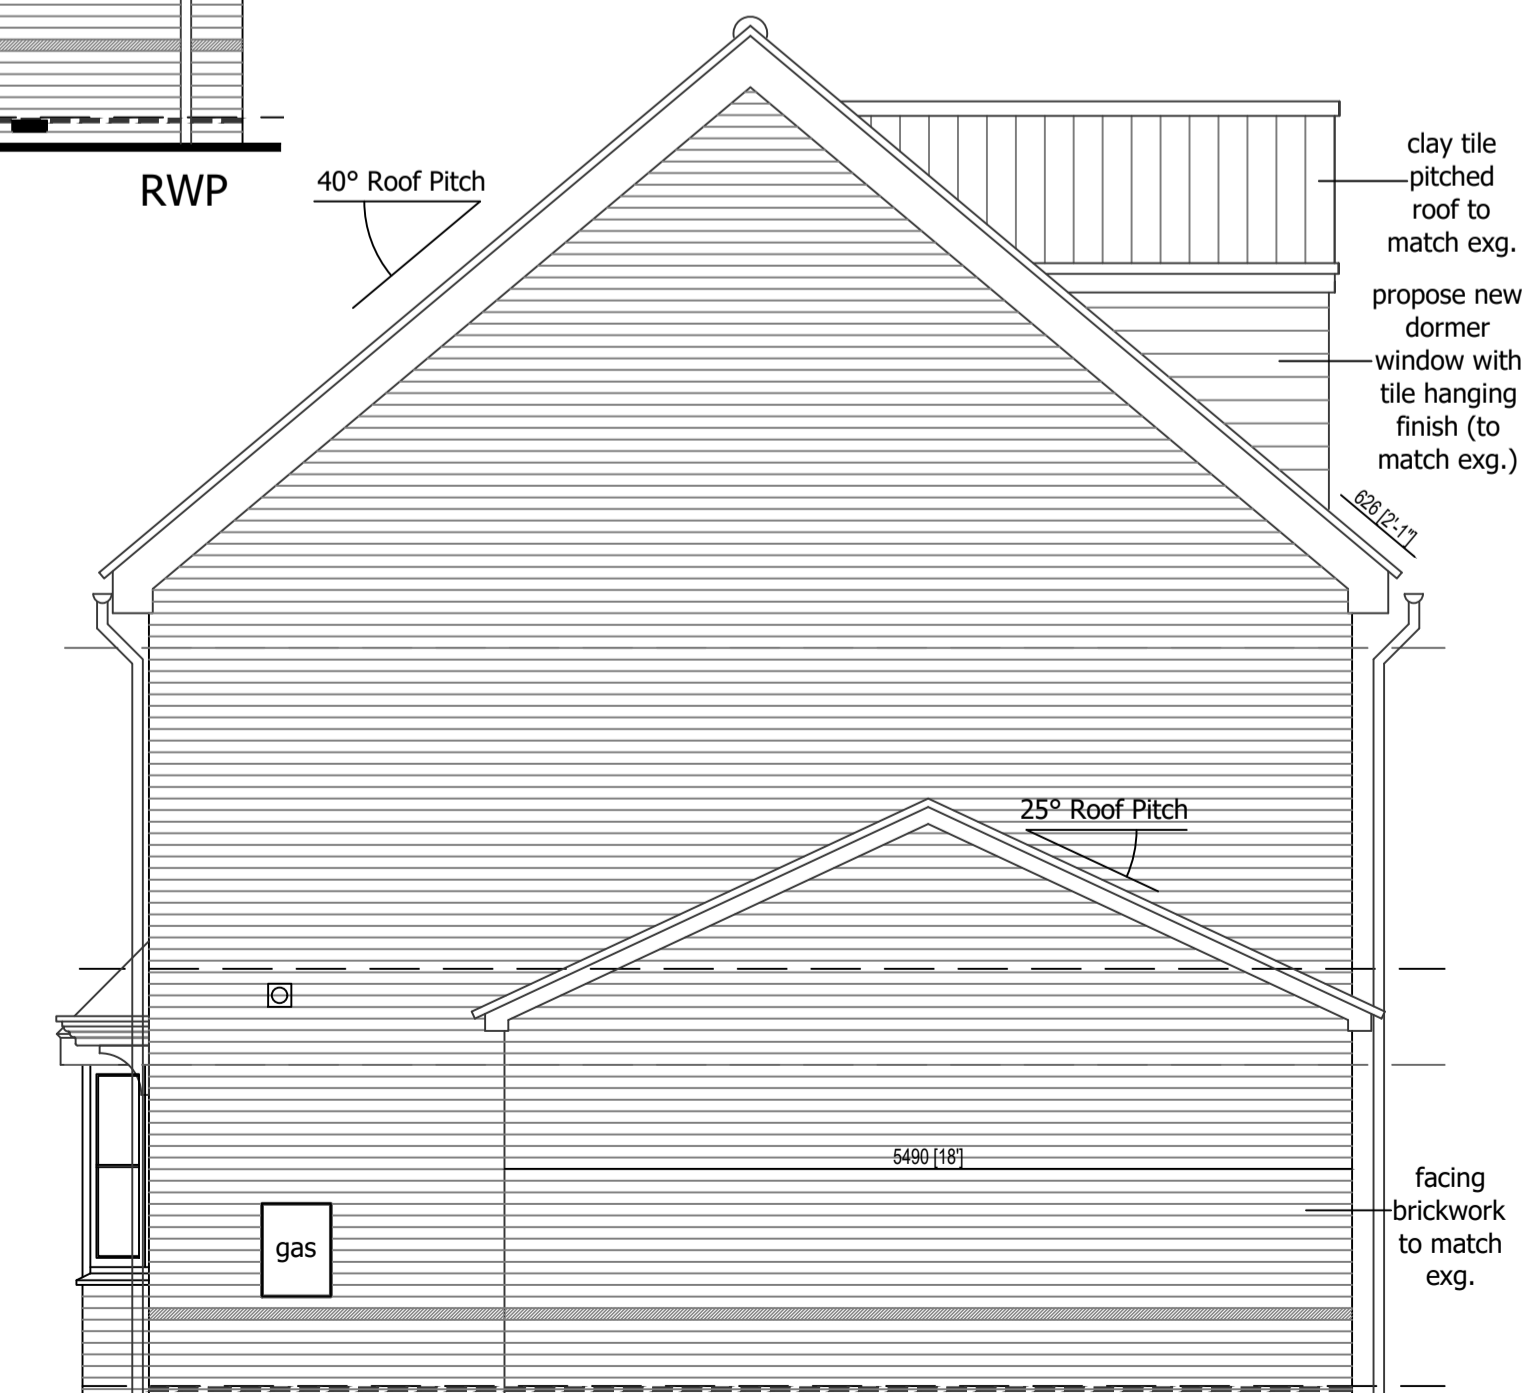

SIDE ELEVATION scale 1:50

Site
2 Sycamore Close, Great Warley
Brentwood, Essex, CM13 3FJ

Title
Proposed layout
Proposed floor plans & elevations

Date Dec 2023 Drawn BM
Scale 1:50 / 1:100 @ A1 Checked BM

Drawing No. 509 - 2 Rev.

