

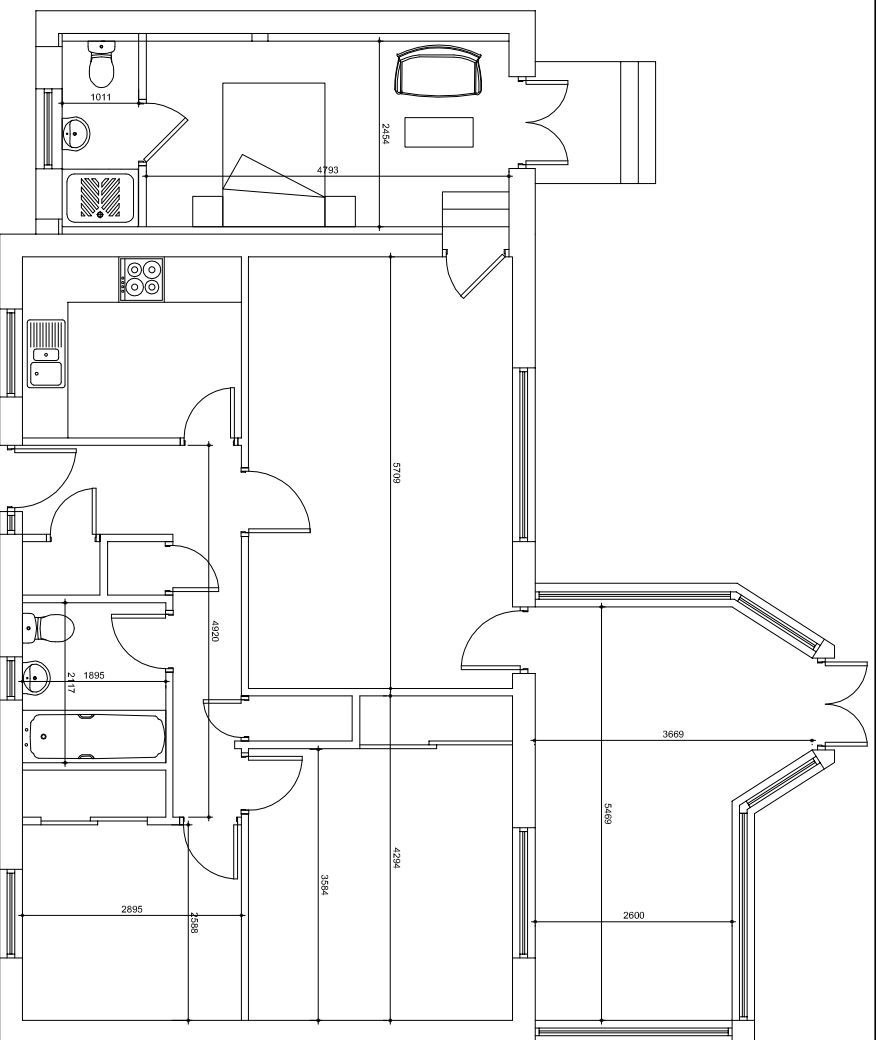



This drawing is the property of CAFO Designs. Copyright is reserved by them and the drawing is issued on the condition that it is not copied, reproduced, retained or disclosed to any unauthorised person, either wholly or in part without the consent in writing of CAFO Designs. N.B. any variations between stated dimensions and site dimensions should be reported to the surveyor prior to work being executed.

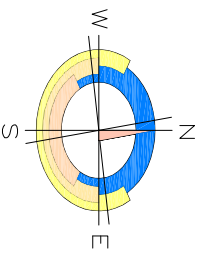


**Ground Floor Plan as Proposed**  
Scale 1:100

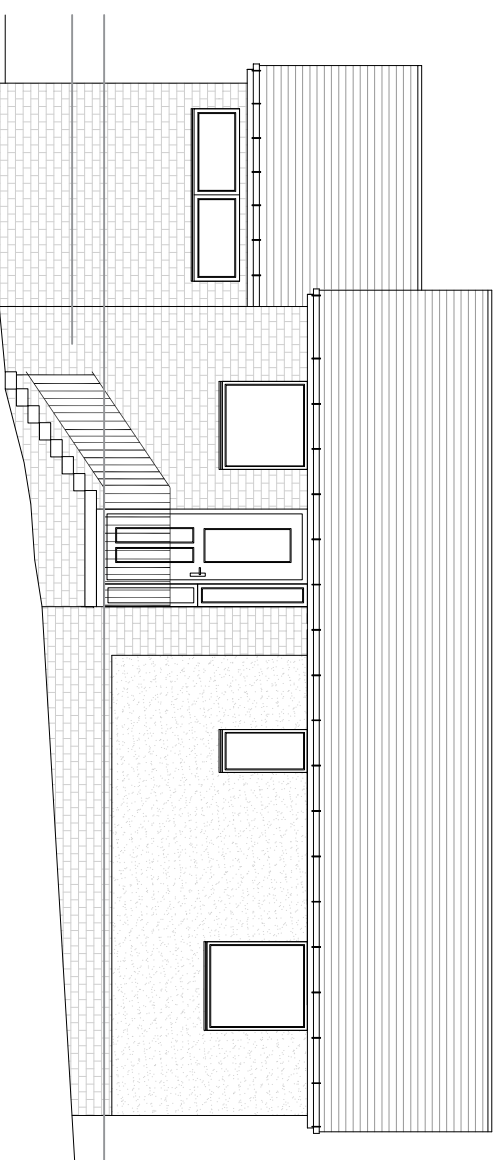

**Front Elevation as Proposed**  
Scale 1:100

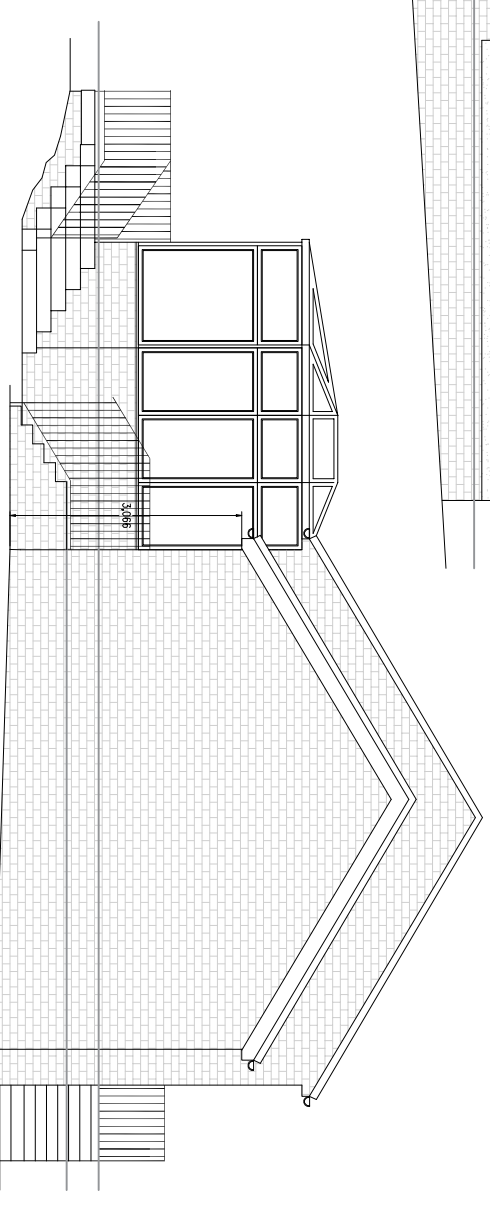

**Side Elevation as Proposed**  
Scale 1:100

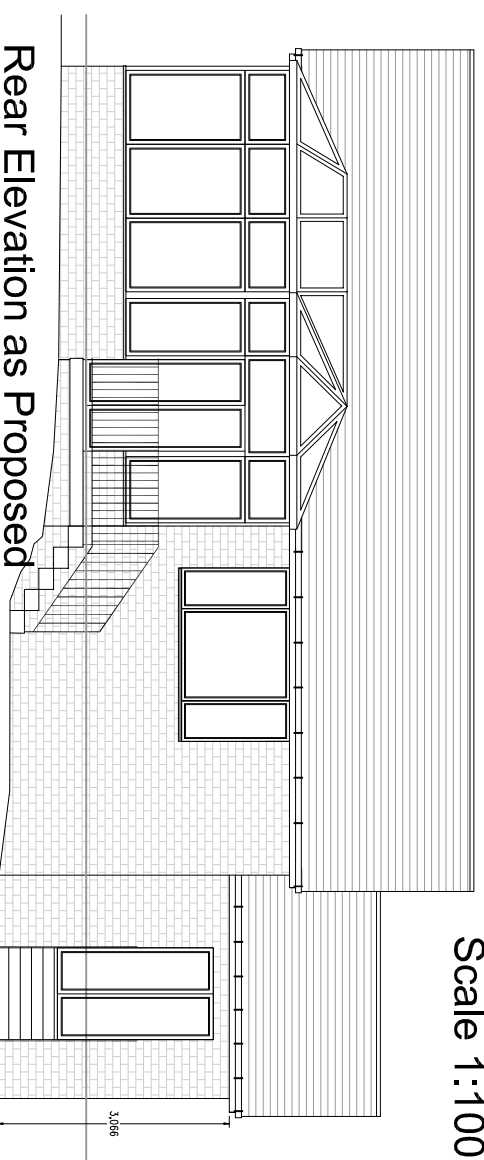

**Rear Elevation as Proposed**  
Scale 1:100

**Notes:**

Do not scale from drawing  
All dimensions to be confirmed on site prior to proceeding any works and any discrepancies notified to CAFO Designs

This drawing is solely for the purposes of obtaining Local Authority Approval. Additional information may be required for construction purposes. No liability will be accepted for any omission from this drawing should the drawing be used for construction purposes.

PURPOSE OF ISSUE

**Planning**

Ref	Date	Revision

**Client :**  
Ms. Maureen Sommerville  
98 Grahamston Park  
BARRHEAD  
G78

**Project :**  
Ms Maureen Sommerville  
98 Grahamston Park  
Barrhead  
G78

**Title :**  
Drawings as Proposed

**Job No :** 10142  
**Date :** Jul 23

**Drawing No :** P-10142-02  
**Rev :** A  
**Drawn by :** CF

**Scale :**  
**Checked by :**

