

WEST GREEN


WESTGATE

SHOREGATE

Garage & Ancillary Workshop/ Home Office plans -  
Refer 676\_P\_GA\_014

House plans  
Refer 676\_P\_GA\_013

GROUND FLOOR PLAN  
1:100

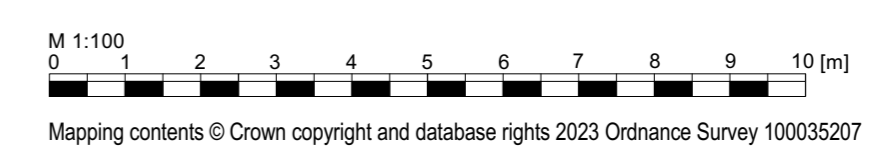

Rev A - general revision 05.02.2024

ROXBURGH | M'EWAN ARCHITECTS

42 Forbes Road  
Edinburgh  
EH10 4ED

tel: 0131 229 3766  
www.roxburghmewan.co.uk  
info@roxburghmewan.co.uk

Project: Old Smiddy, Crail

Client: Johnny Harris

Drawing: Site Plan - Ground Floor

Scale: 1:100	Drawn: NM	Checked: —
Status: Planning	Date: Nov 2023	REV: A

Drawing No: 676\_P\_GA\_010