

- Site boundary
- Proposed downtakings





LOCATION PLAN

1:1250




Mapping contents © Crown copyright and database rights 2023 Ordnance Survey 100035207

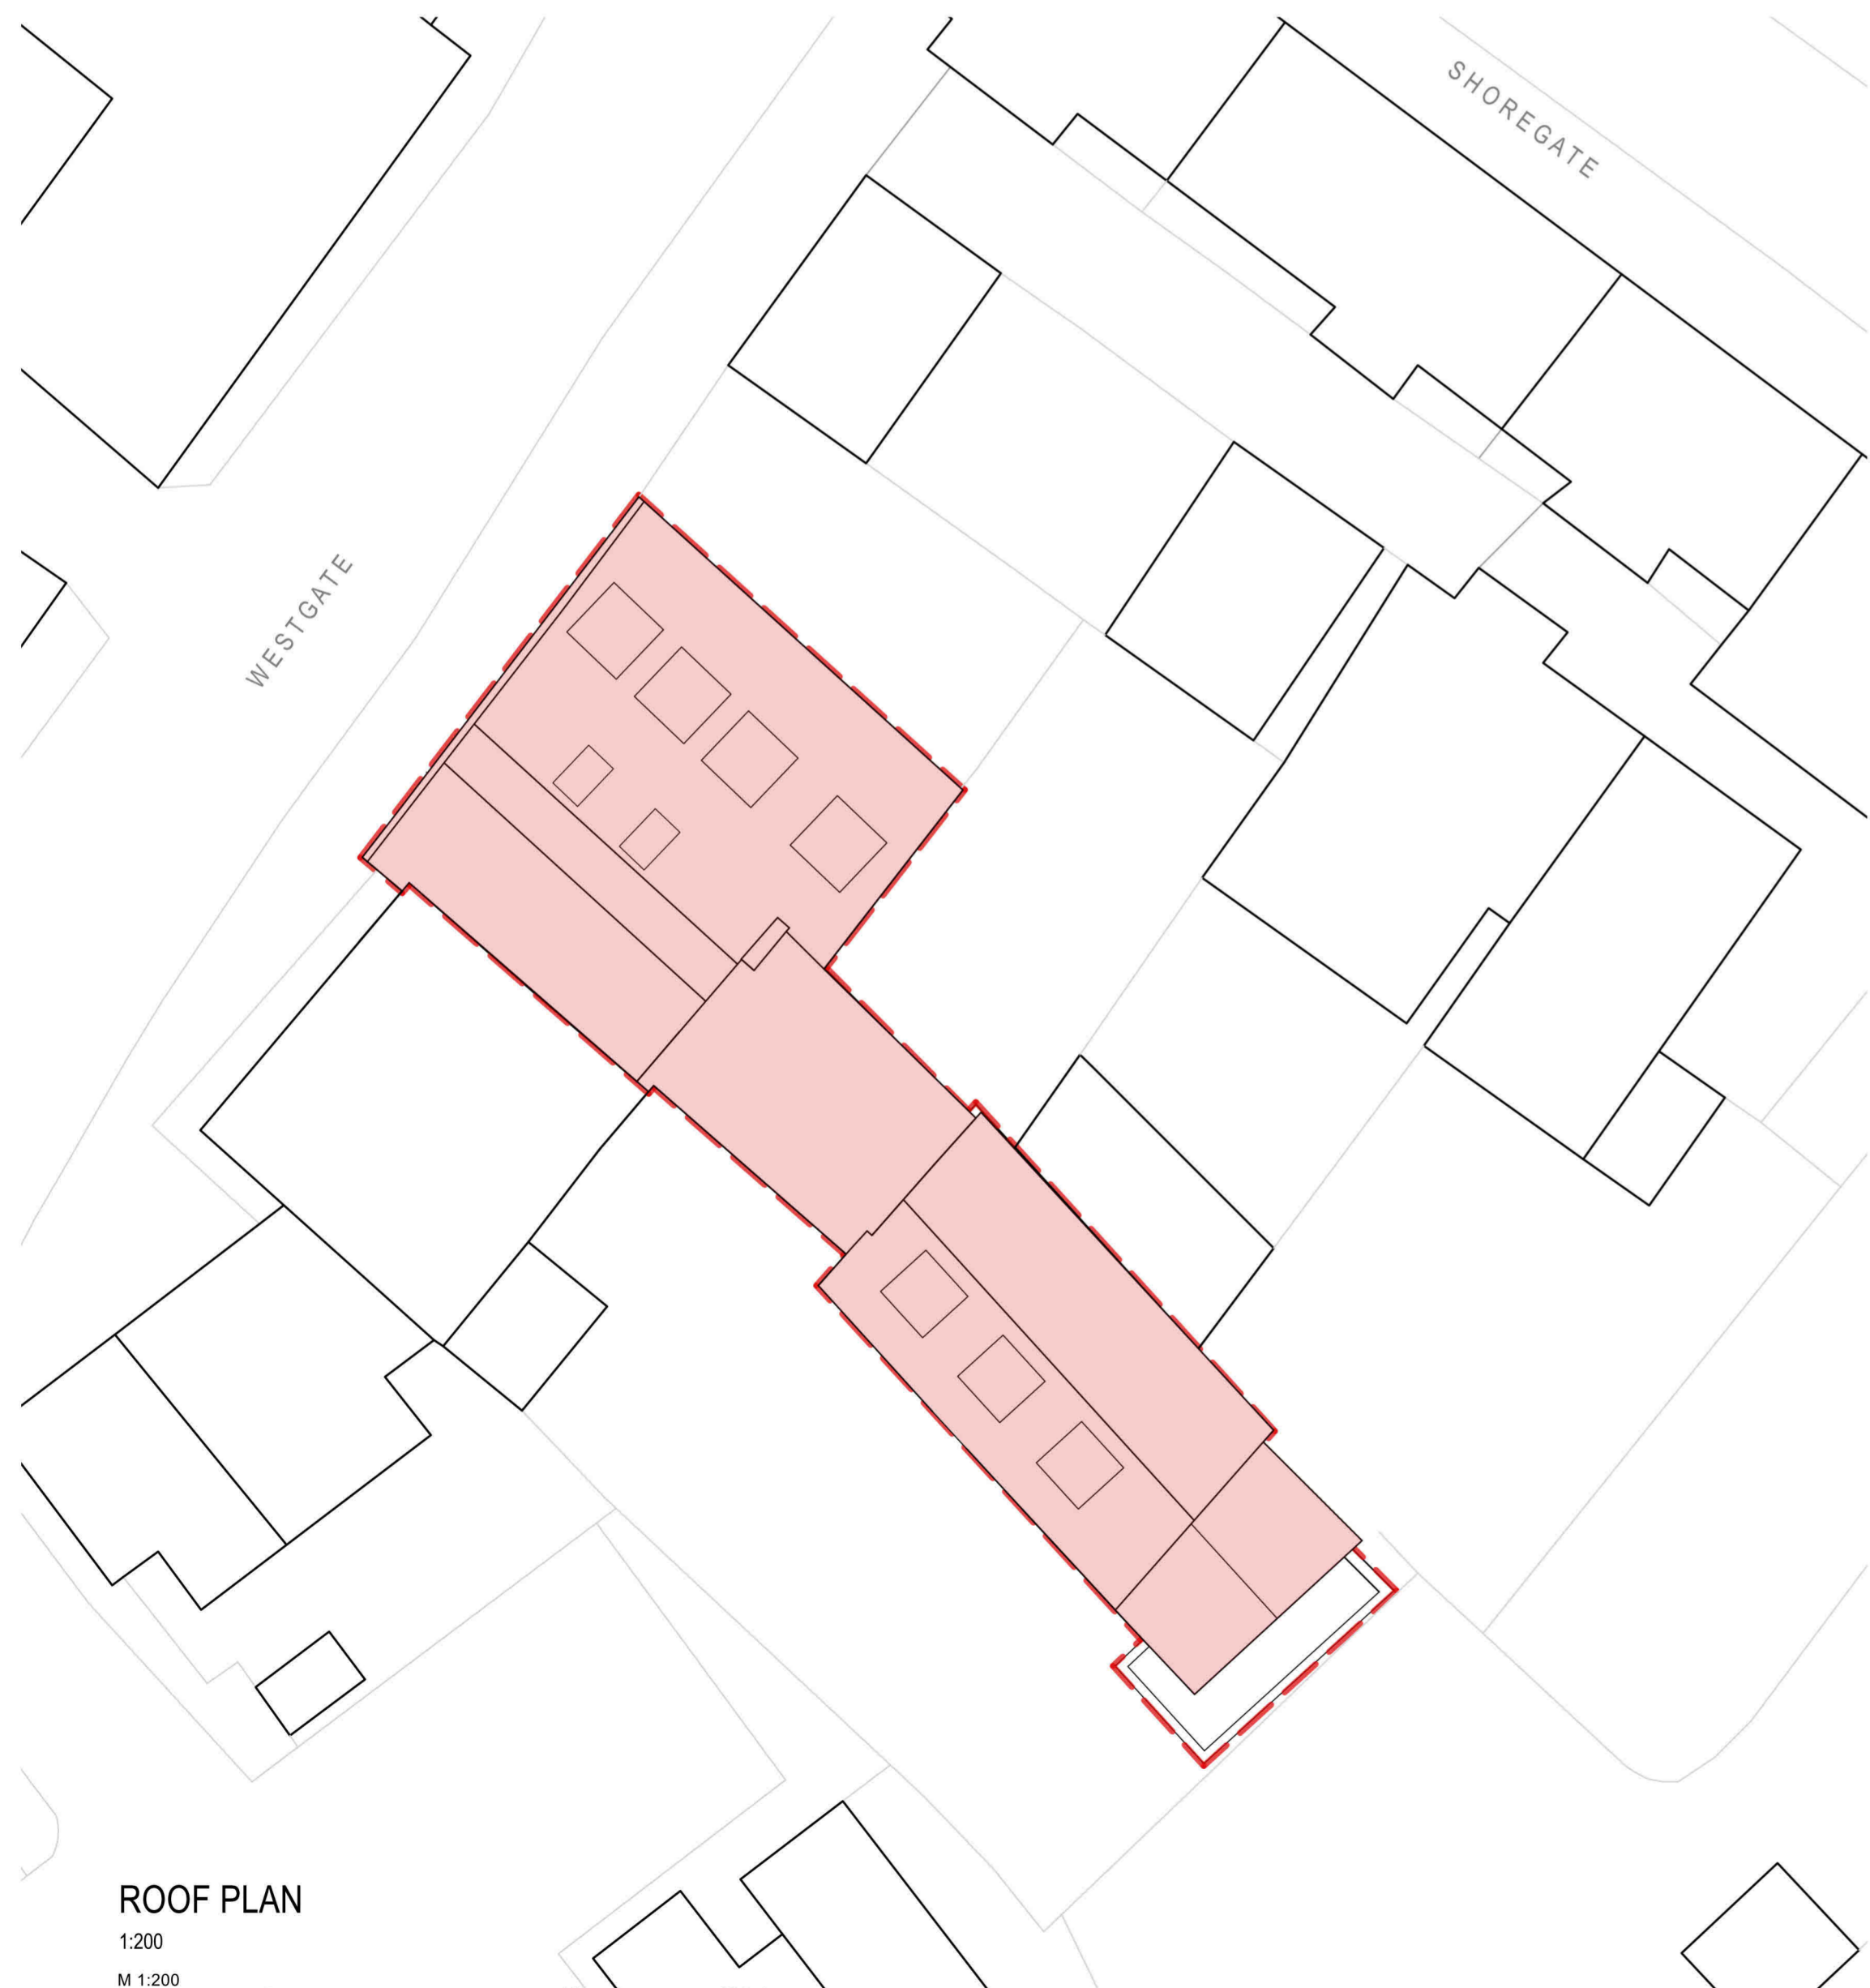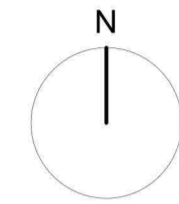


ROOF PLAN

1:200

 


Mapping contents © Crown copyright and database rights 2023 Ordnance Survey 100035207

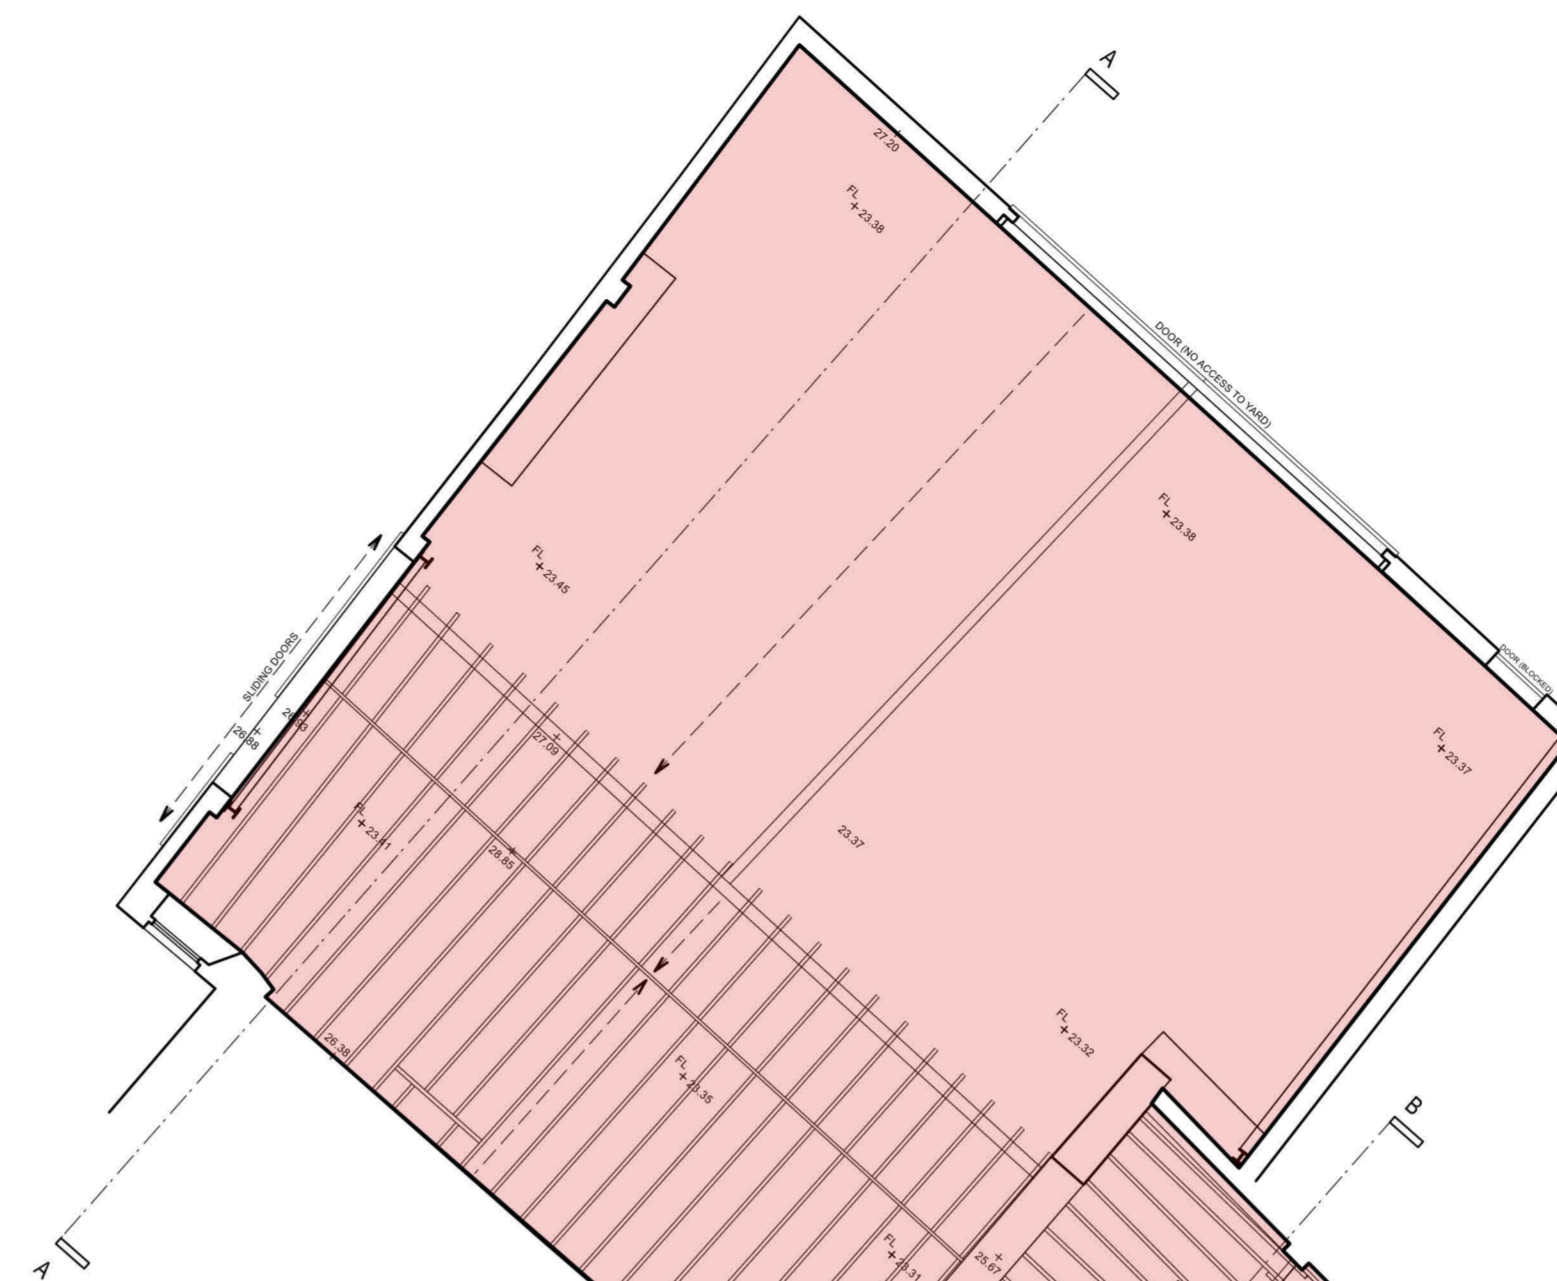


GROUND FLOOR

1:100

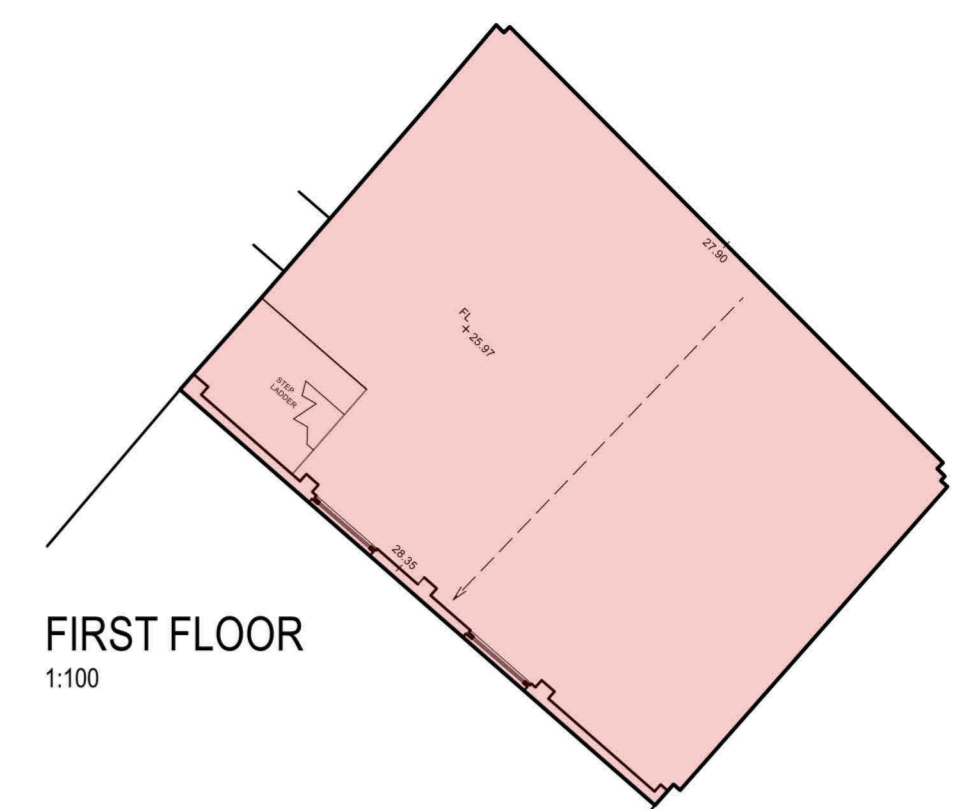



FIRST FLOOR

1:100

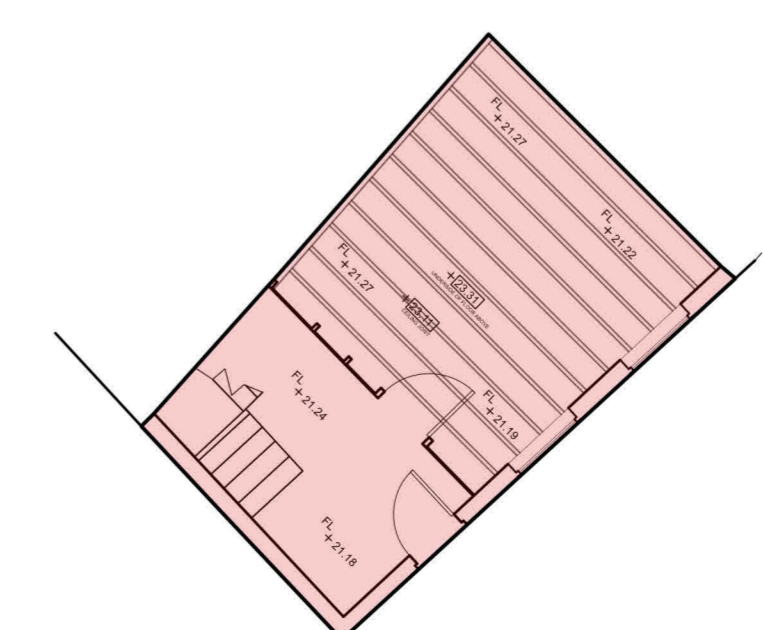

LOWER LEVEL

1:100

 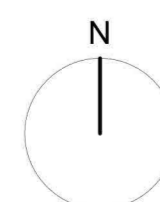

Rev A - general revision 05.02.2024

ROXBURGH | M'EWAN ARCHITECTS

42 Forbes Road
Edinburgh
EH10 4ED

Tel: 0131 229 3766
www.roxburghmcewan.co.uk
info@roxburghmcewan.co.uk

Project: Old Smiddy, Crail

Client: Johnny Harris

Drawing: Existing Plans

Scale:	1:100, 1:200	Drawn:	NM	Checked:	
Status:	Planning	Date:	Nov 2023	REV:	A

Drawing No: 676_P_GA_002