




40814

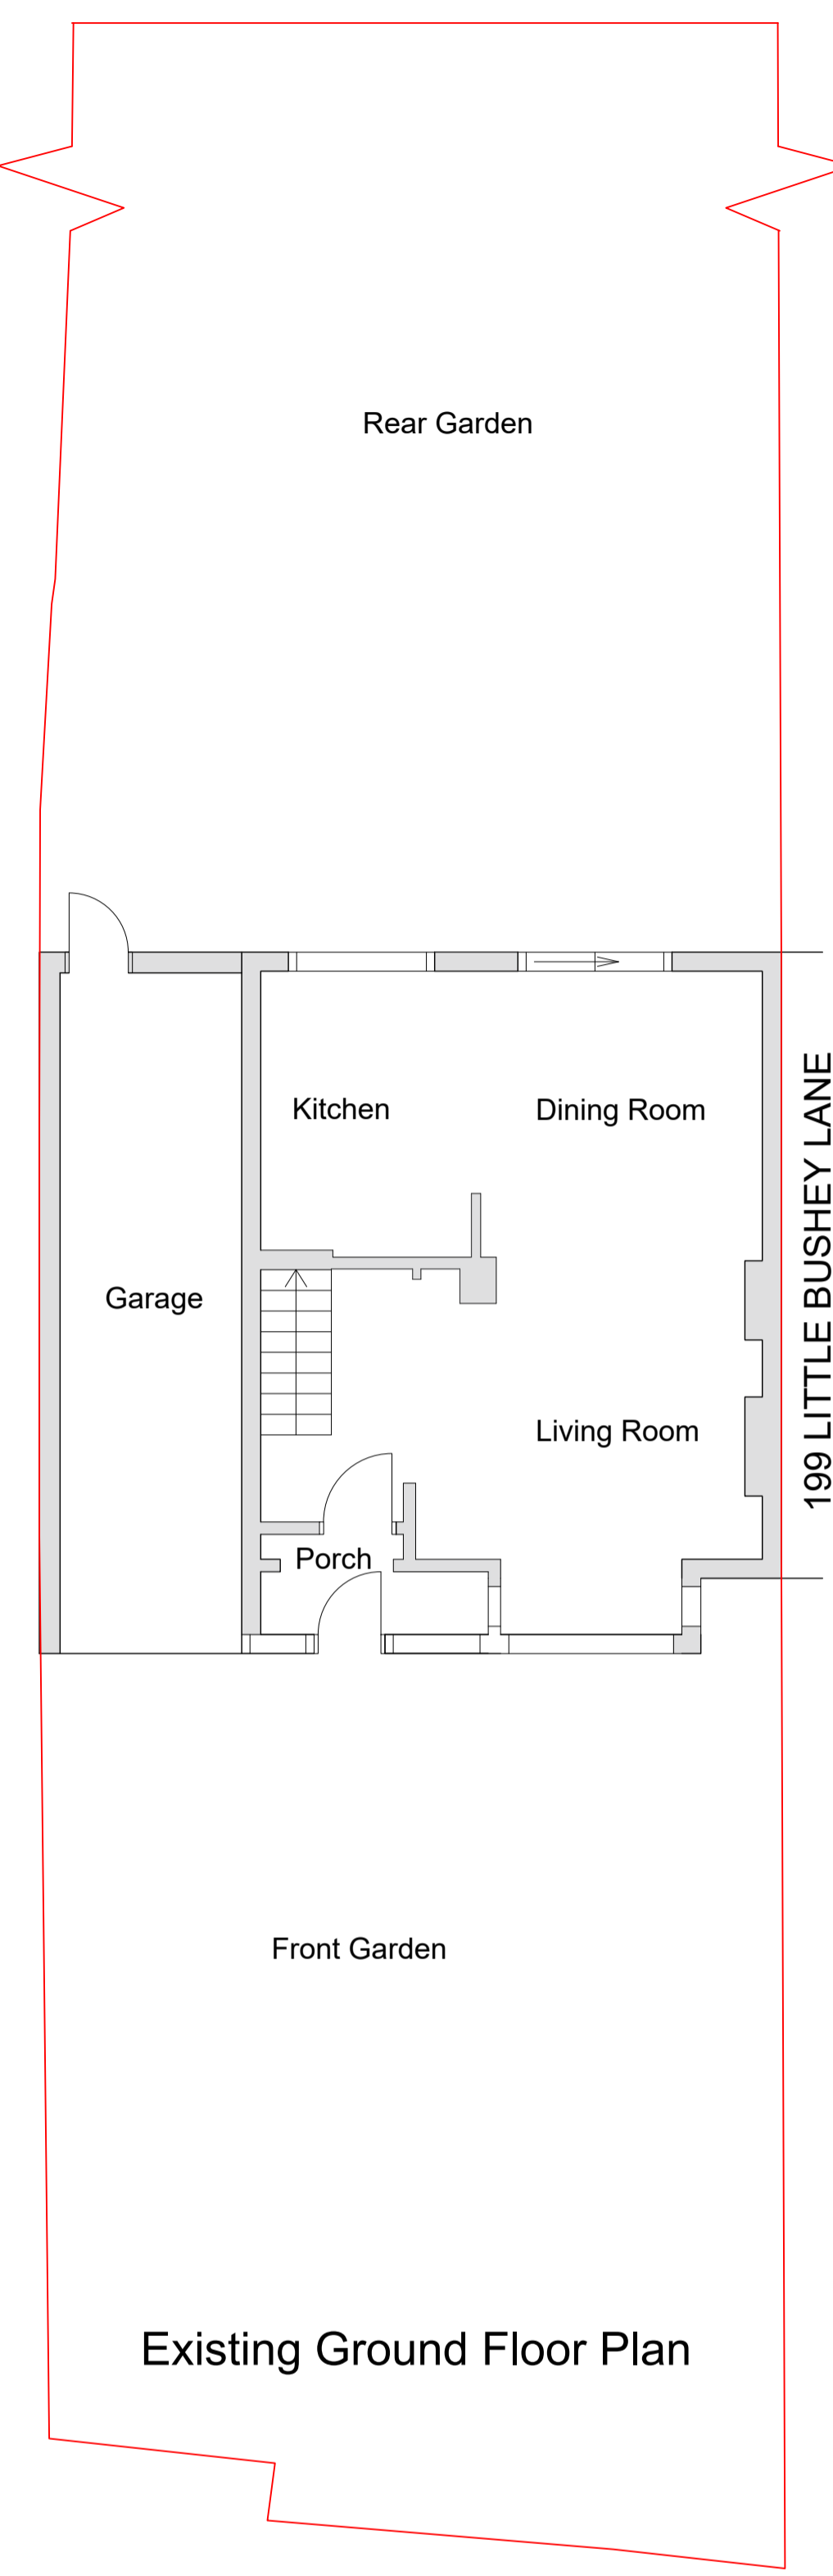

Existing Ground Floor Plan

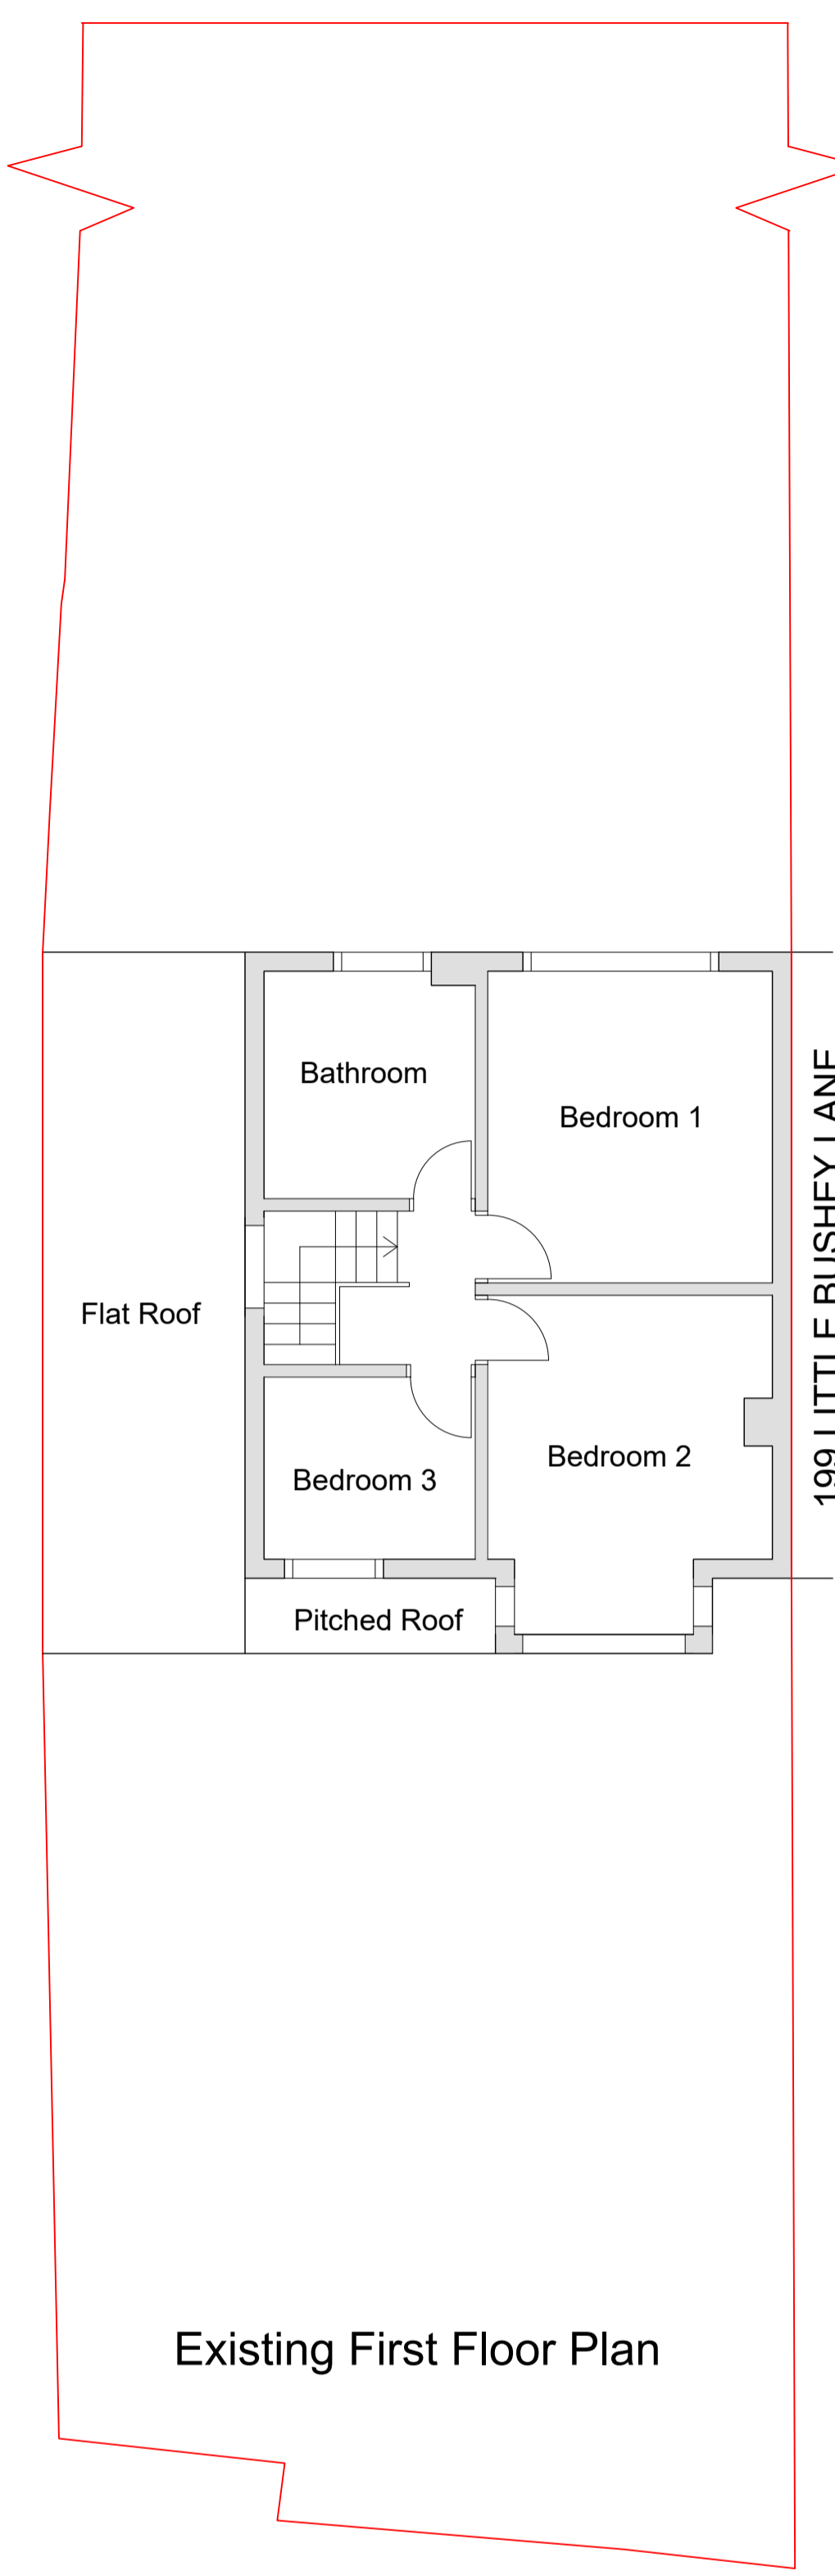

Existing First Floor Plan

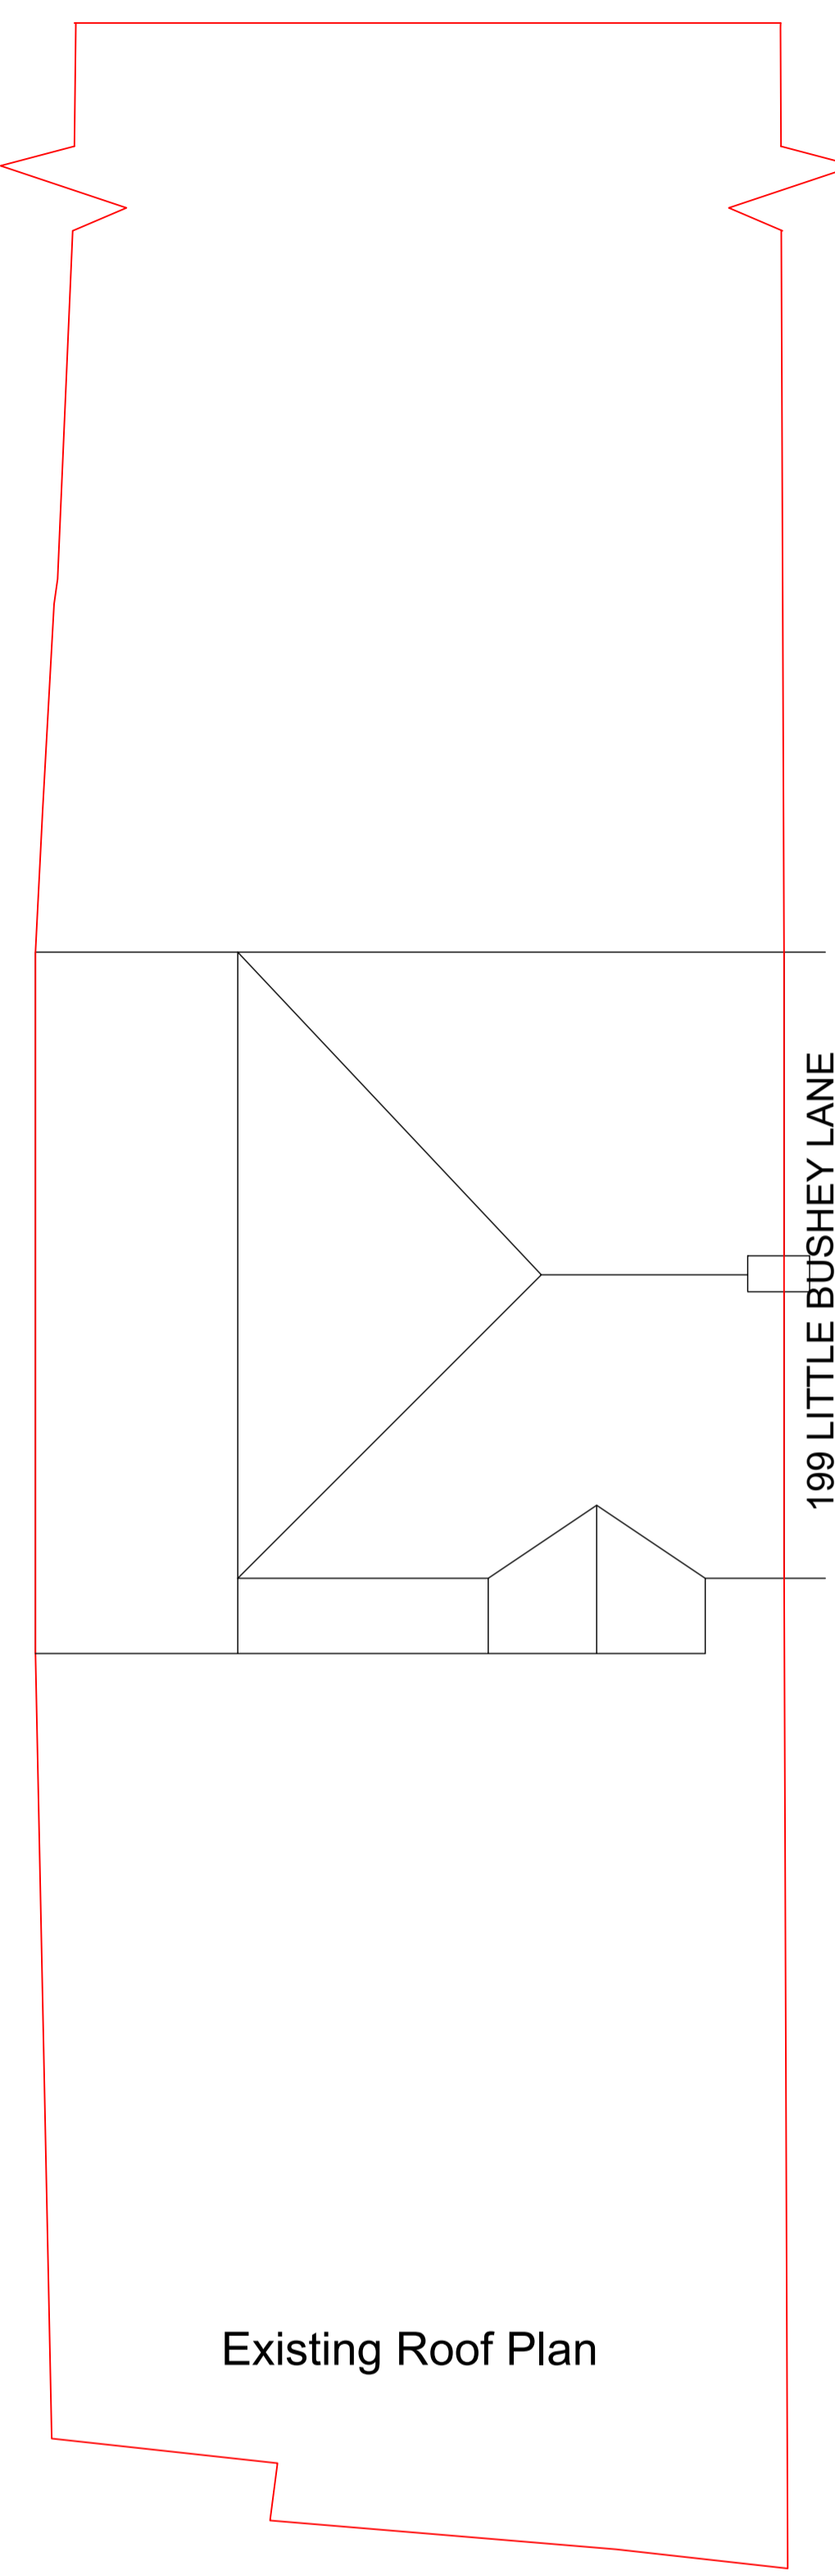


Existing Roof Plan




Existing Front Elevation




Existing Rear Elevation

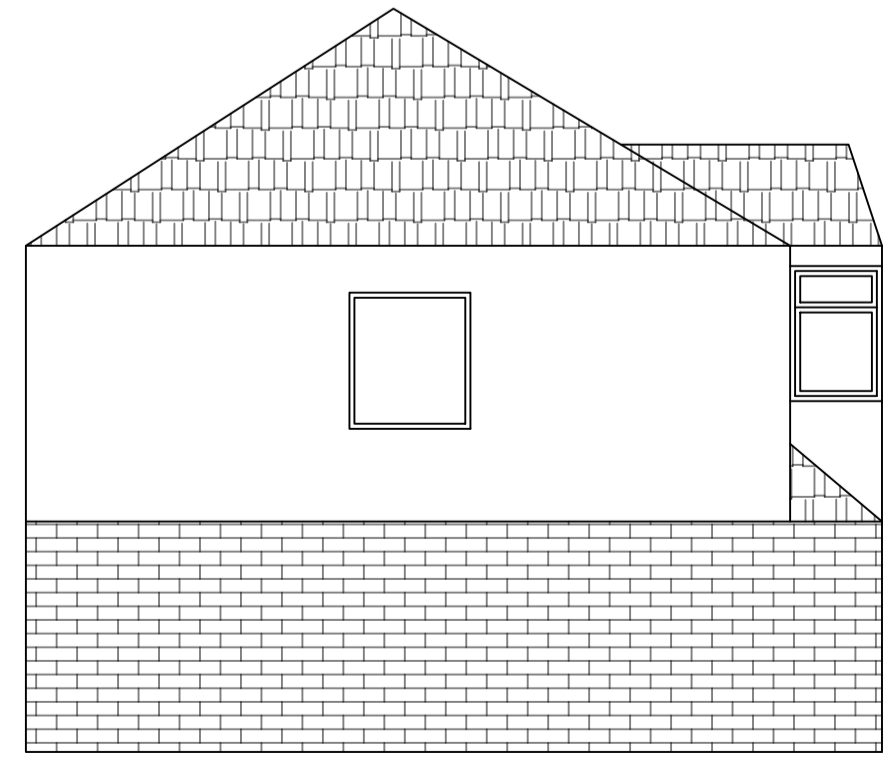

Existing West Elevation

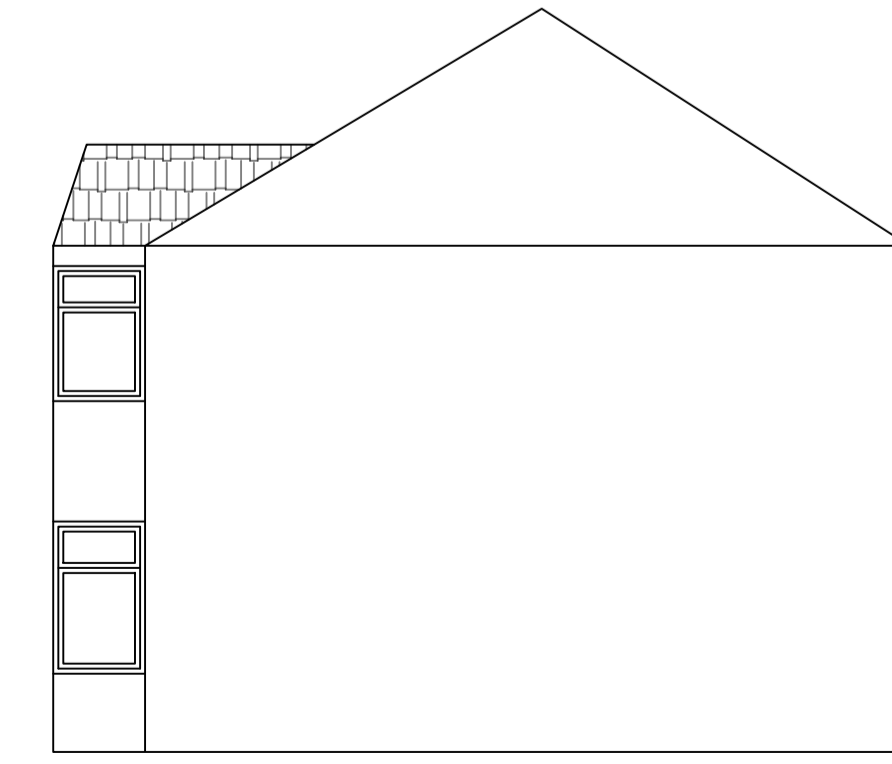

Existing East Elevation

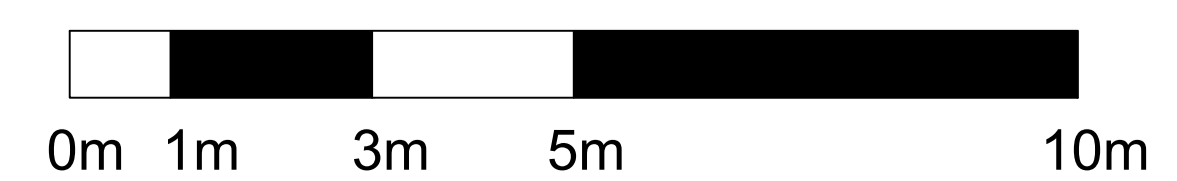


If in Doubt Ask!

Notes

This drawing and the design it covers is the property of Babylon Design Studio Ltd. It is merely loaned on the borrowers express agreement that it will not be reproduced, copied, loaned, exhibited nor used except in a limited way and private use as permitted by any written consent by the lender to the borrower.

In case there is any discrepancy between architectural drawings and other drawings architectural drawings are to be followed. The discrepancy is to be brought to the notice of the architect before commencement of the work.

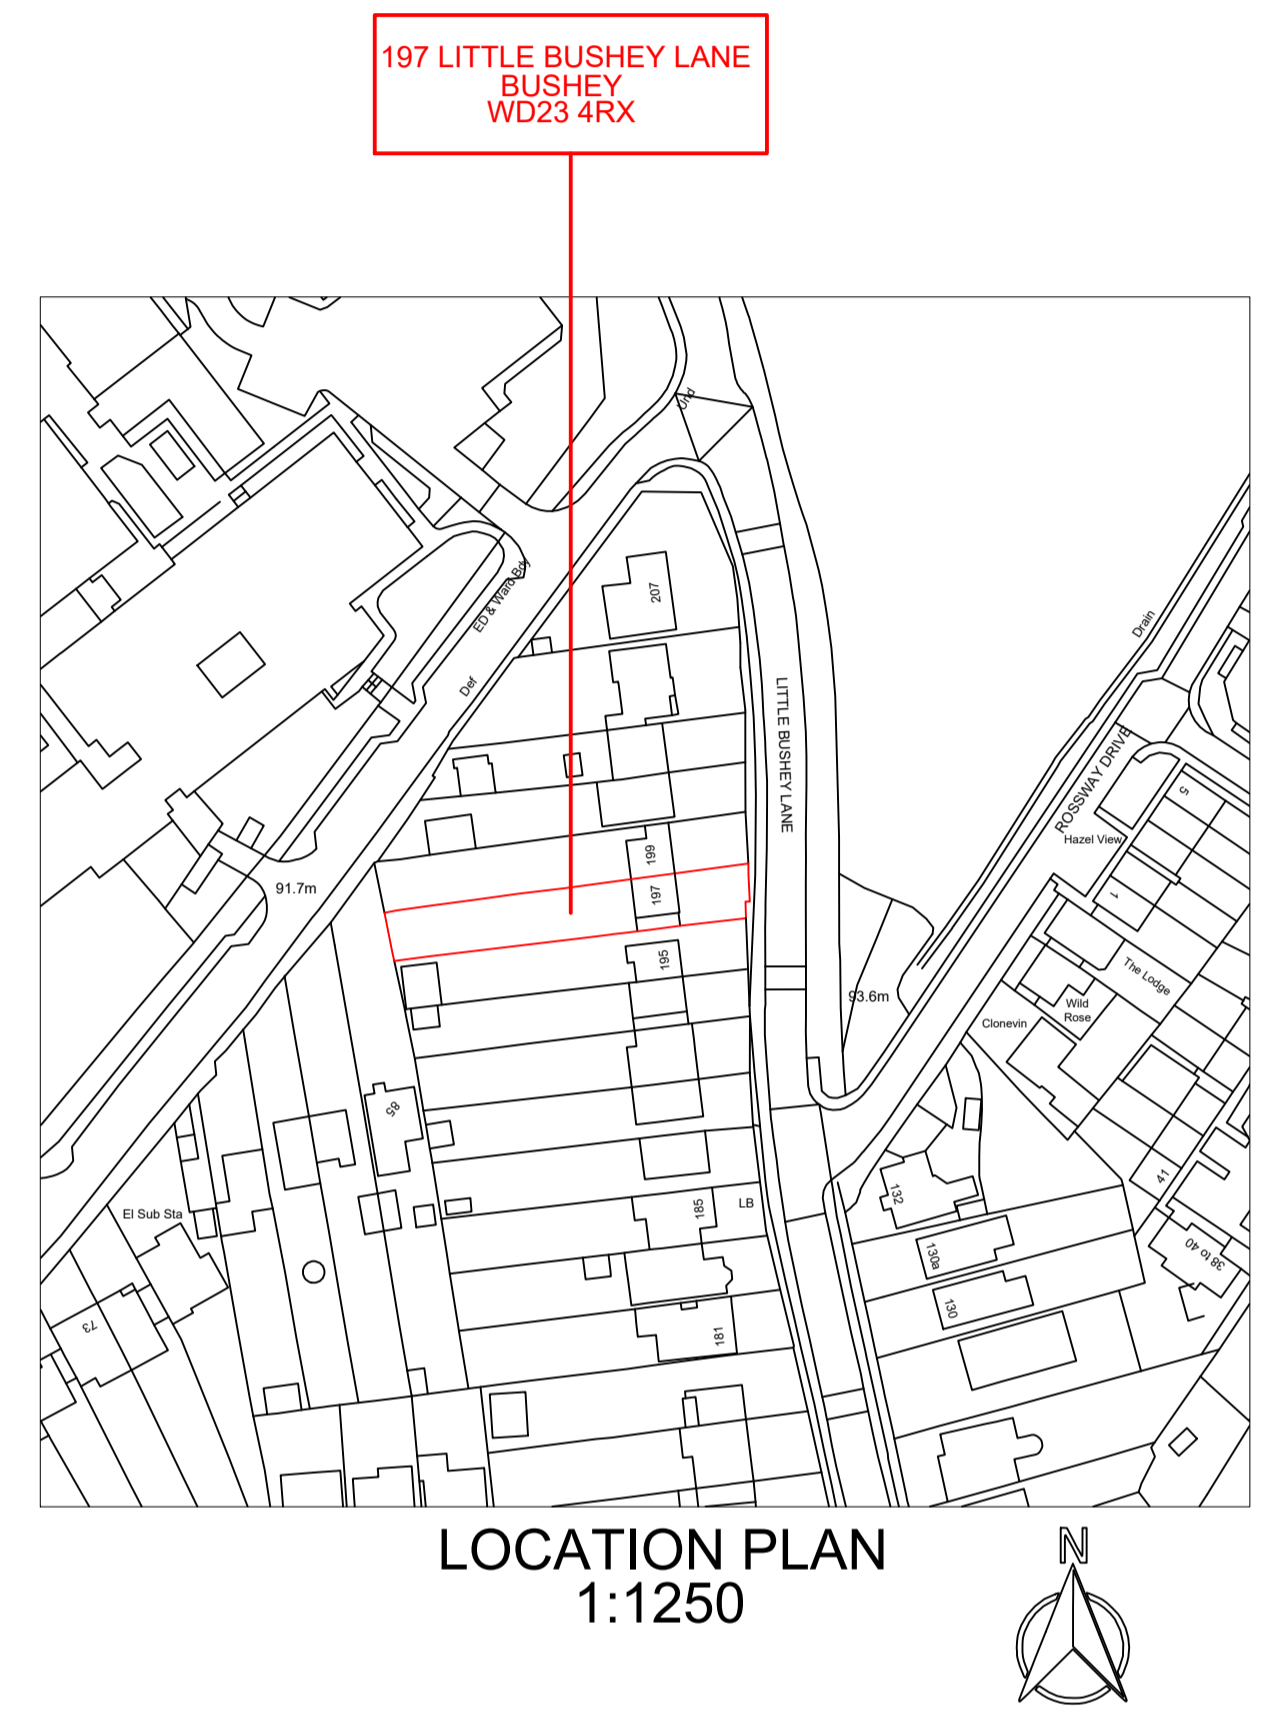

a	Amended as per comments	AA	28/01
REV	AMENDMENT	BY	DATE



BABYLON DESIGN STUDIO
info@b-ds.co.uk

PROJECT:
**197 LITTLE BUSHEY LANE
BUSHEY
WD23 4RX**

TITLE:
**EXISTING PLANS
AND ELEVATIONS**

SCALE 1:75 @ A1	DRAWN AA	DATE 28/01/2024
--------------------	-------------	--------------------

DRAWING NO. LBL-GA-01	Rev a
---------------------------------	-----------------