


FIRST FLOOR PLAN
Scale: 1:100



GROUND FLOOR PLAN
Scale: 1:100

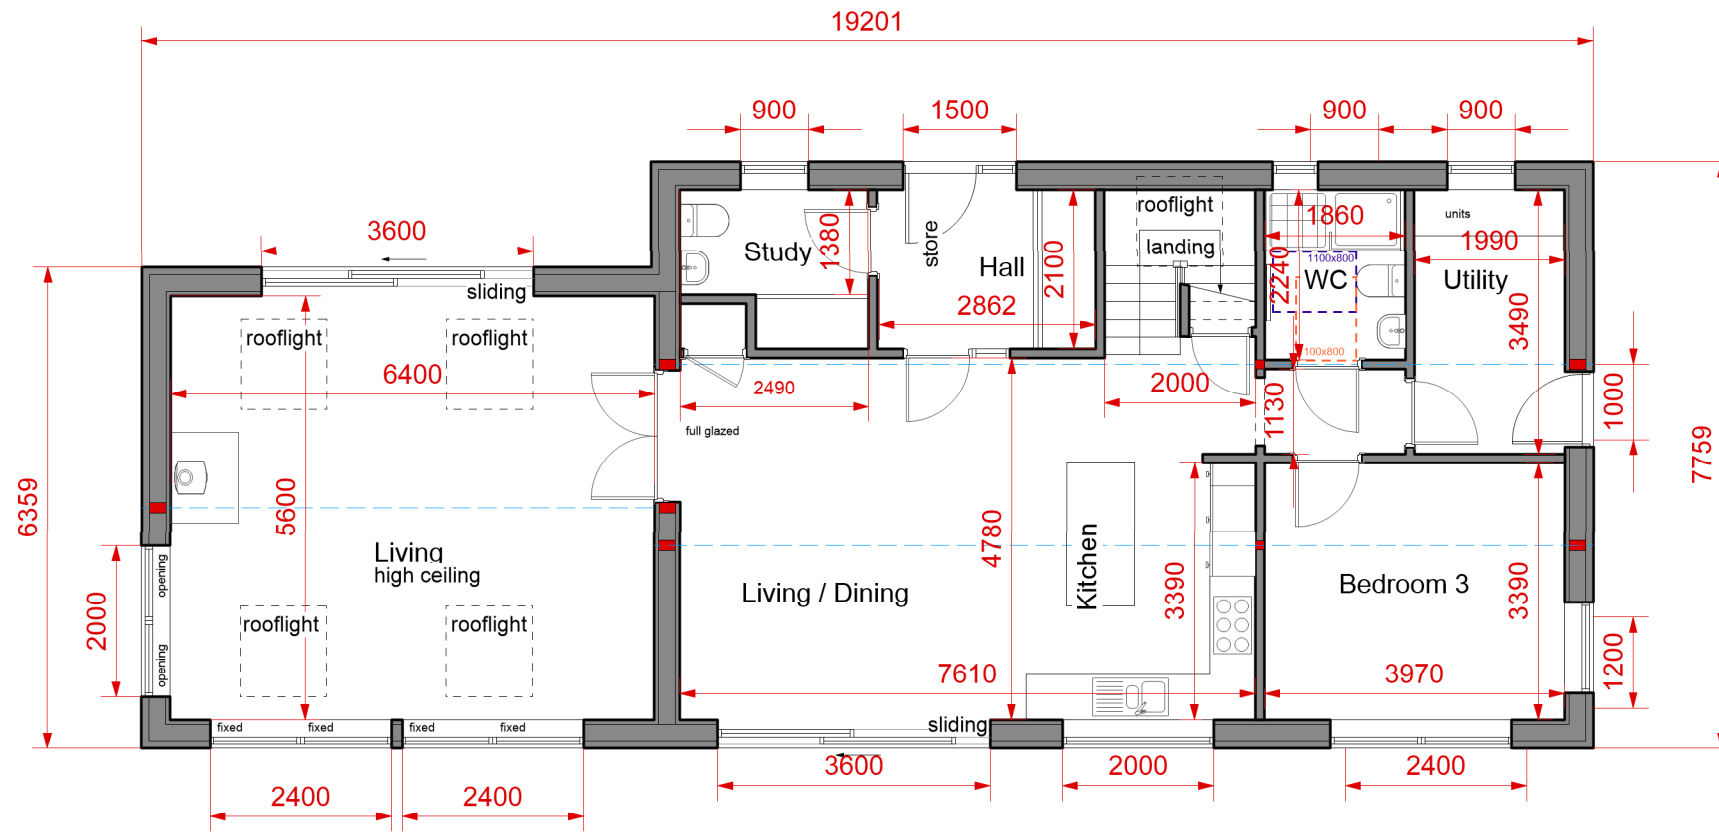

PLANNING DRAWINGS: Not for construction

NOTE
All critical dimensions to be checked on site. No critical dimensions to be scaled from this drawing. Any discrepancies on site to be notified to the client for clarification. Up to date drawings and information must be obtained before commencement of work. Drawings may be copied by contractors and clients etc. but copyright of all designs remain with the designer.

These drawings are intended for Building Warrant and Planning applications and are not necessarily exhaustive. If they are used as a basis for preparing tenders or carrying out the works fully, details of all items included or excluded should be provided to the client. It should be noted that items that may be required are not necessarily mentioned. Contractors are to ensure full compliance with the building regulations an all relevant Codes, Building Standards etc. and in accordance with normal quality tradesmen practices.

CLIENT
**ALAN & GLENYS
GEDDES**

PROJECT
ERECTION OF REPLACEMENT
HOUSE AND CHANGE OF USE OF
EXISTING HOUSE TO SHORT
TERM LET USE AT BLACK ISLE
LODGE, TULLICH WOOD,
MUNLOCHY
IV8 8PF

TITLE
FLOOR PLANS
SCALE 1:100
A3 SHEET SIZE
DRAWING NO: **22-323-09**

**MACBEATH
ARCHITECTS**
Morris House
20 Davidson Drive
Invergowrie, IV8 0SA
01463 811111
info@macbeath.com
www.themacbeath.com