


Scale 1 : 50 @ A3

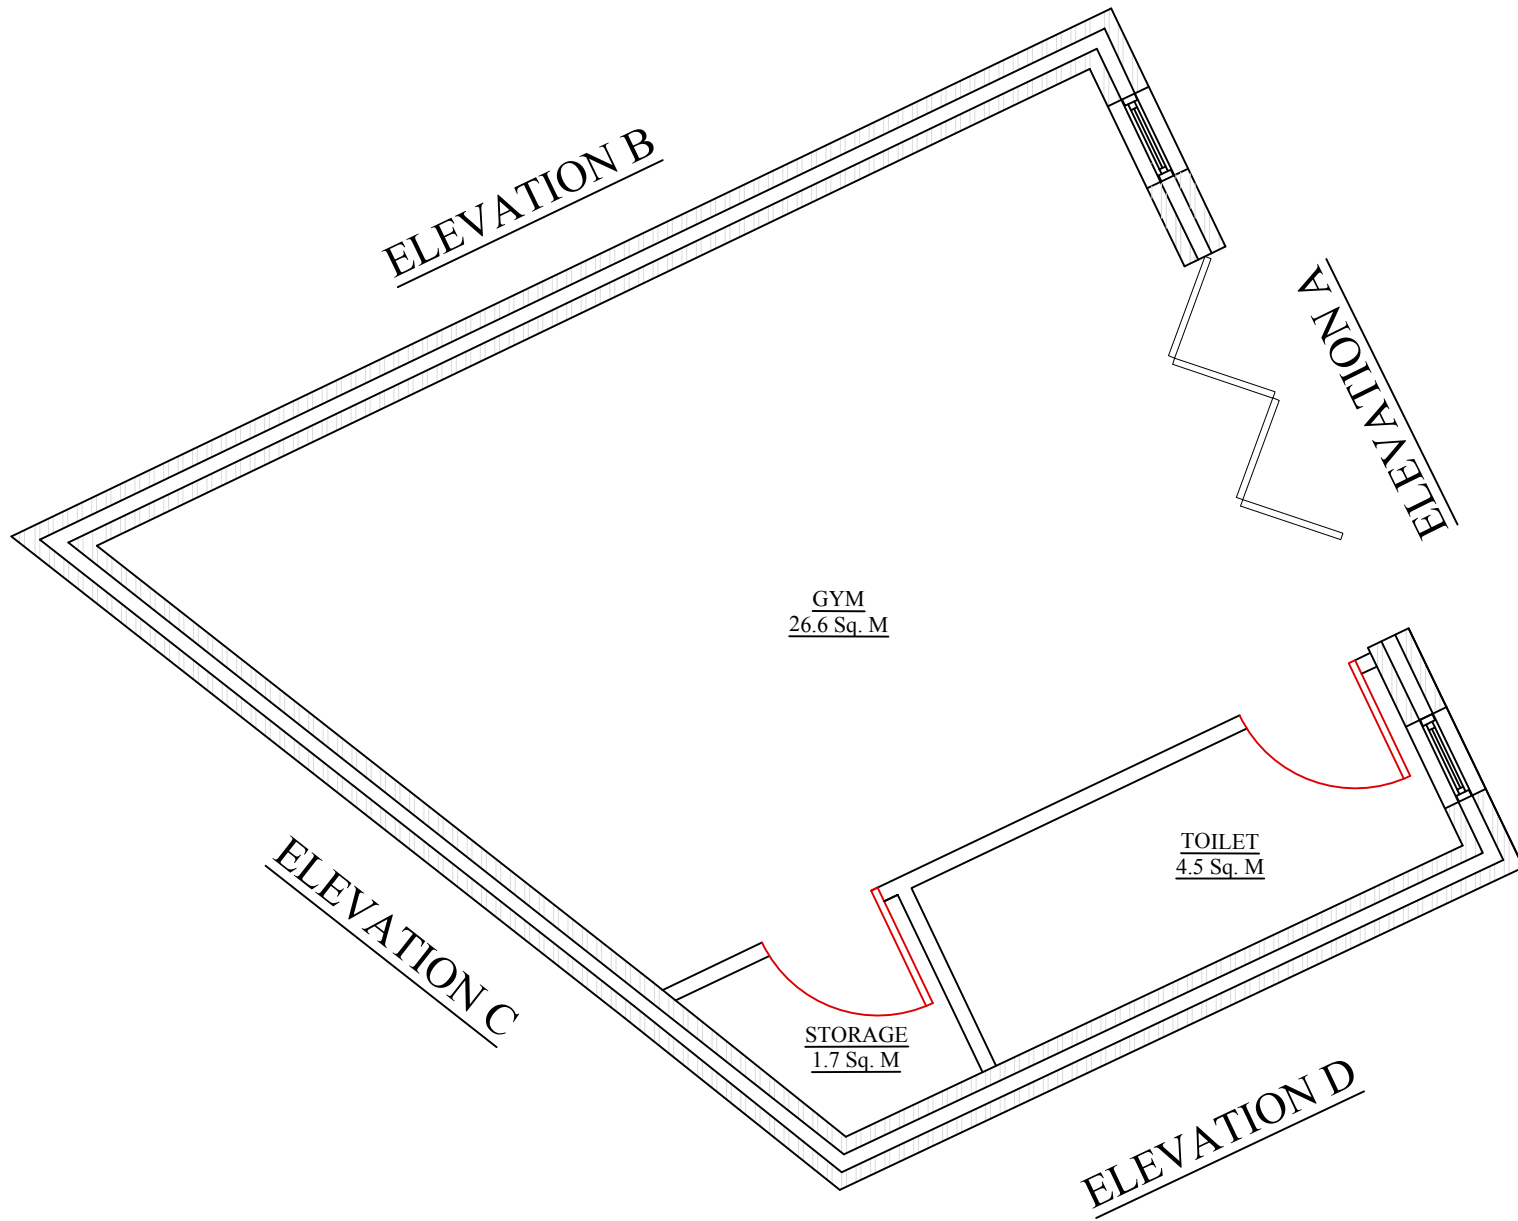

GROUND FLOOR PLAN

Property Address	Client		Scale	ARM Design & Build Ltd Suit 210, Kingfisher House, Restmor Way, Wallington, SM6 7AH Telephone: 07816587548
5 Wrayfield Road, Sutton Surrey SM3 9TJ	Mr Muhendra Murugayiah		1:50 @ A3	
	Description	Drawing Number		
	Out Building Plan	002-5WR-REV1		